


LEGEND

- ① = MICRO-SURFACING LINE, EPOXY PAVEMENT MARKING LINE, 4" SKIP-DASH (WHITE) WITH RAISED REFLECTIVE MARKERS 80' O.C.
- ② = MICRO-SURFACING LINE, EPOXY PAVEMENT MARKING LINE, 4" SKIP-DASH (YELLOW) AND 4" SOLID (YELLOW) WITH RAISED REFLECTIVE MARKERS 40' O.C.

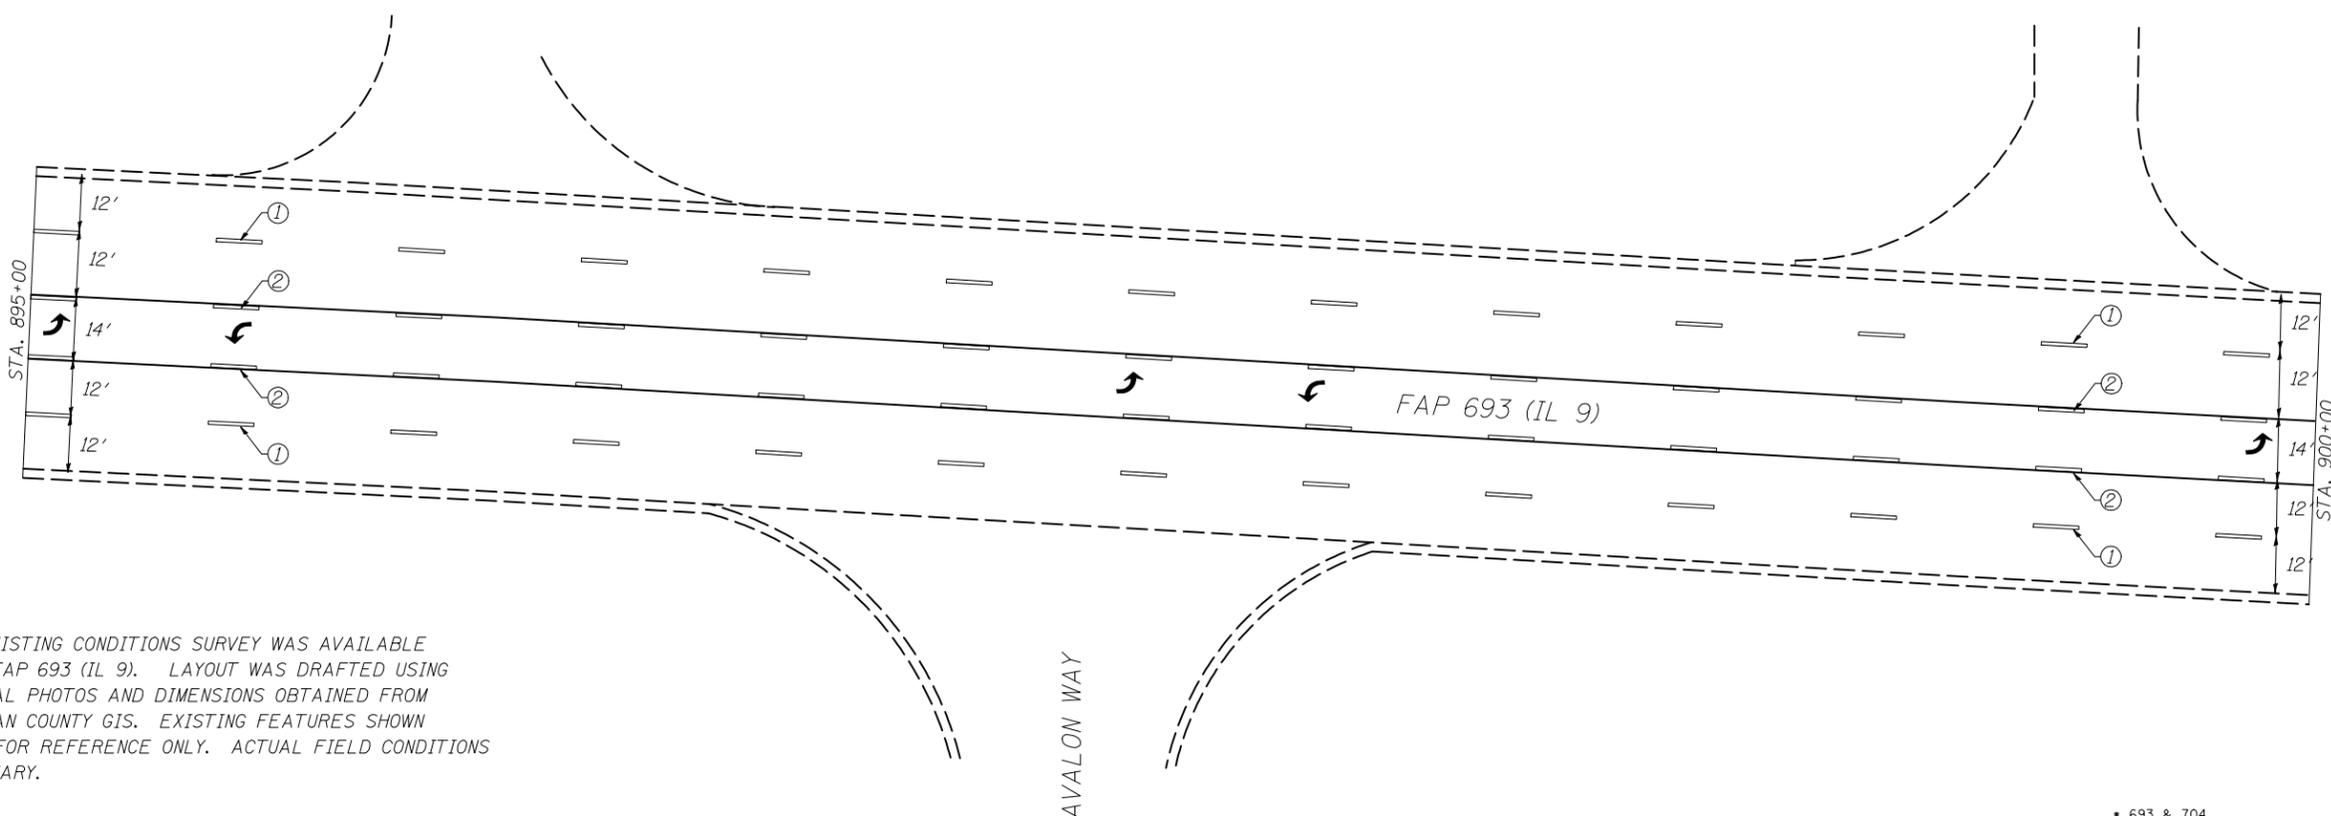

NOTE:  
 NO EXISTING CONDITIONS SURVEY WAS AVAILABLE FOR FAP 693 (IL 9). LAYOUT WAS DRAFTED USING AERIAL PHOTOS AND DIMENSIONS OBTAINED FROM MCLEAN COUNTY GIS. EXISTING FEATURES SHOWN ARE FOR REFERENCE ONLY. ACTUAL FIELD CONDITIONS MAY VARY.

AVALON WAY

FILE NAME =	USER NAME = ceerlockbm	DESIGNED BMC	REVISED -
ct:\pw\work\p\dot\ceerlockbm\d0243284\0570892-sht-plan.dgn		DRAWN BMC	REVISED -
	PLOT SCALE = 40.0000' / IN.	CHECKED -	REVISED -
	PLOT DATE = 12/29/2010	DATE 12-22-2010	REVISED -

STATE OF ILLINOIS  
 DEPARTMENT OF TRANSPORTATION

MICRO-SURFACING & PAVEMENT MARKING DETAILS		
SCALE: N/A	SHEET NO. 1 OF 3 SHEETS	STA. 889+23.00 TO STA. 900+00.00

* 693 & 704			
** (129)I-2, (1,2)I, & (FAP 10)I			
F.A.P. RTE.	SECTION	COUNTY	TOTAL SHEETS
	**	MCLEAN	55
			SHEET NO. 33
CONTRACT NO. 70892			
ILLINOIS FED. AID PROJECT			