


LEGEND

- ① = MICRO-SURFACING LINE, EPOXY PAVEMENT MARKING LINE, 4" SKIP-DASH (WHITE) WITH RAISED REFLECTIVE MARKERS 80' O.C.
- ② = MICRO-SURFACING LINE, EPOXY PAVEMENT MARKING LINE, 4" SKIP-DASH (YELLOW) AND 4" SOLID (YELLOW) WITH RAISED REFLECTIVE MARKERS 40' O.C.
- ③ = MICRO-SURFACING LINE, NO EPOXY PAVEMENT MARKING LINE
- ④ = MICRO-SURFACING LINE, EPOXY PAVEMENT MARKING LINE - 4" SOLID (WHITE) WITH RAISED REFLECTIVE PAVEMENT MARKERS 40' O.C.
- ⑤ = MICRO-SURFACING LINE, EPOXY PAVEMENT MARKING LINE - 4" LANE LINE EXTENSION SKIP-DASH (WHITE).
- ⑥ = MICRO-SURFACING LINE, EPOXY PAVEMENT MARKING LINE - 4" SOLID DOUBLE (YELLOW) WITH RAISED REFELCTIVE PAVEMENT MARKERS 40' O.C.

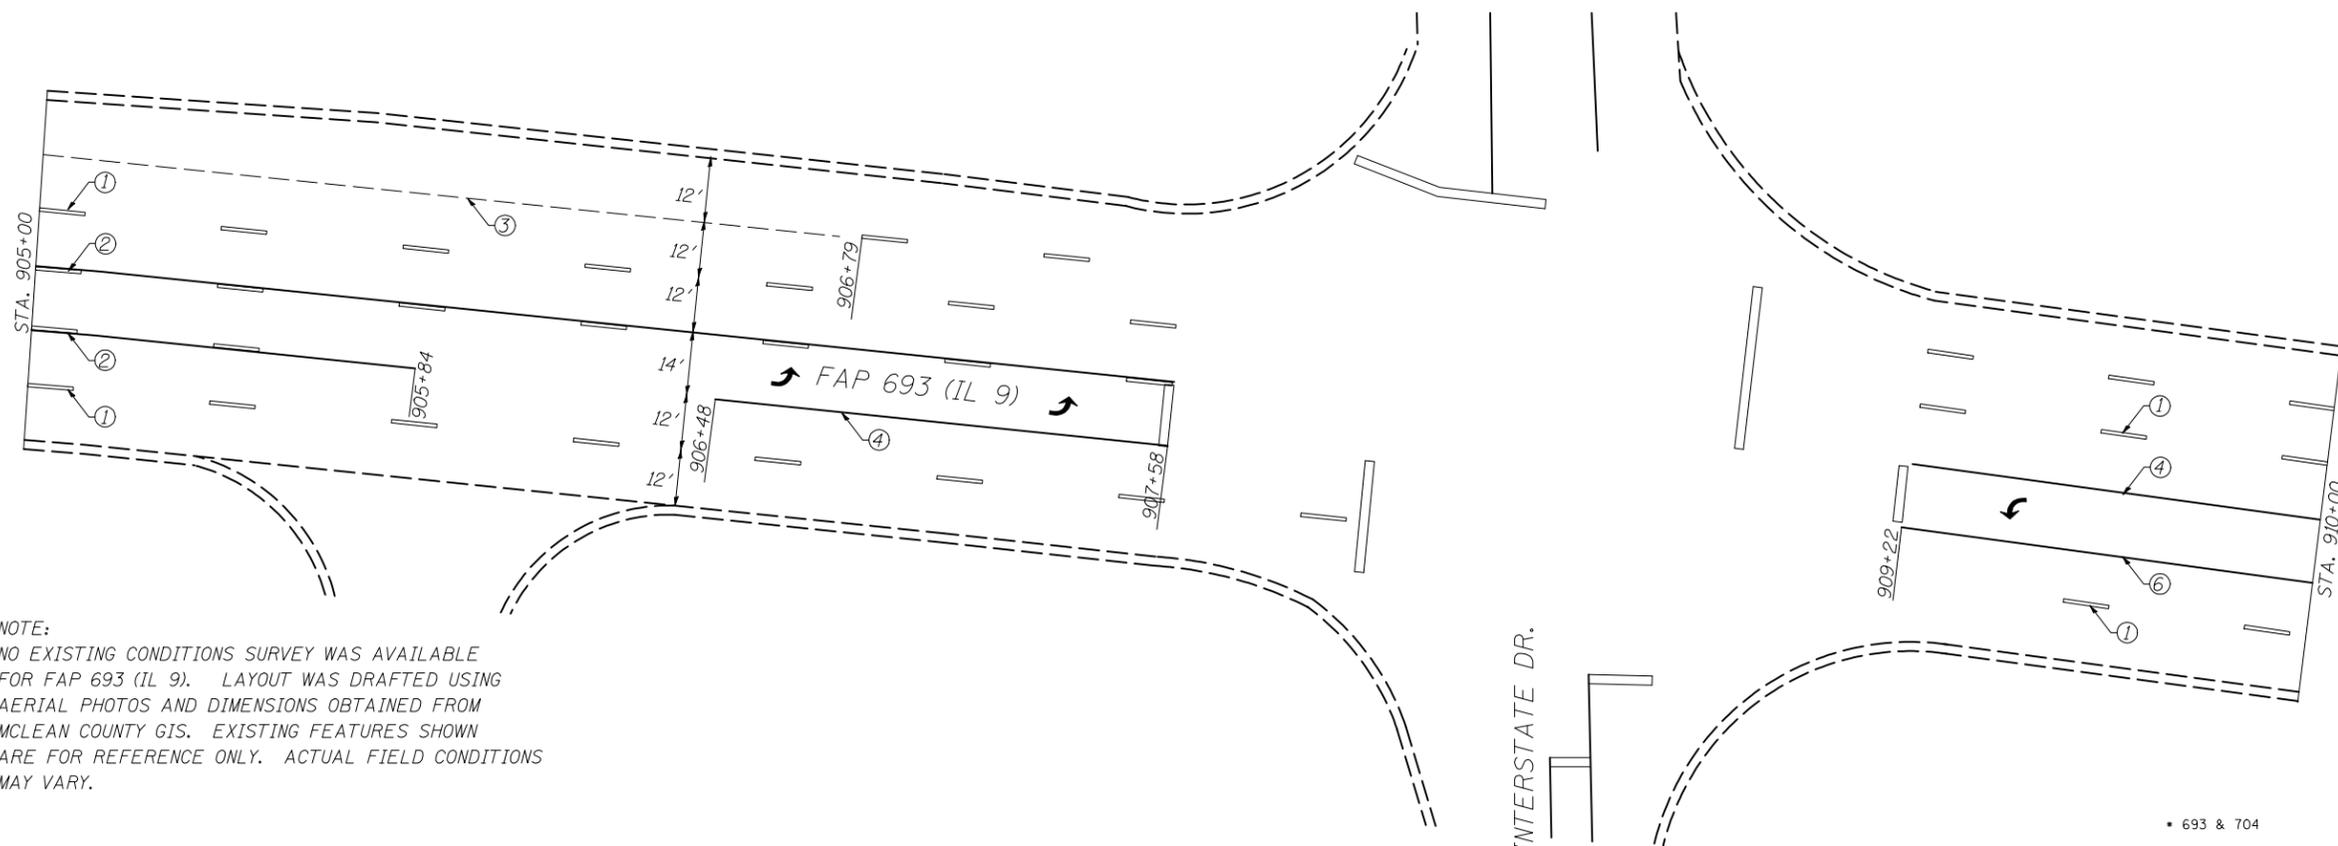

NOTE:
 NO EXISTING CONDITIONS SURVEY WAS AVAILABLE FOR FAP 693 (IL 9). LAYOUT WAS DRAFTED USING AERIAL PHOTOS AND DIMENSIONS OBTAINED FROM MCLEAN COUNTY GIS. EXISTING FEATURES SHOWN ARE FOR REFERENCE ONLY. ACTUAL FIELD CONDITIONS MAY VARY.

• 693 & 704
 •• (129)I-2, (1,2)I, & (FAP 10)I

FILE NAME =	USER NAME = ceerlockbm	DESIGNED BMC	REVISED -
ct:\pw\work\p\midot\ceerlockbm\d0243284\0570892-sht-plan.dgn		DRAWN BMC	REVISED -
		CHECKED -	REVISED -
		DATE 12-22-2010	REVISED -

STATE OF ILLINOIS
 DEPARTMENT OF TRANSPORTATION

MICRO-SURFACING &
 PAVEMENT MARKING DETAILS

SCALE: N/A SHEET NO. 2 OF 3 SHEETS STA. 900+00.00 TO STA. 910+00.00

F.A.P. RTE.	SECTION	COUNTY	TOTAL SHEETS	SHEET NO.
••	••	MCLEAN	55	34
CONTRACT NO. 70892				
ILLINOIS FED. AID PROJECT				