


STAGE CONSTRUCTION DETAIL LOCATION #1

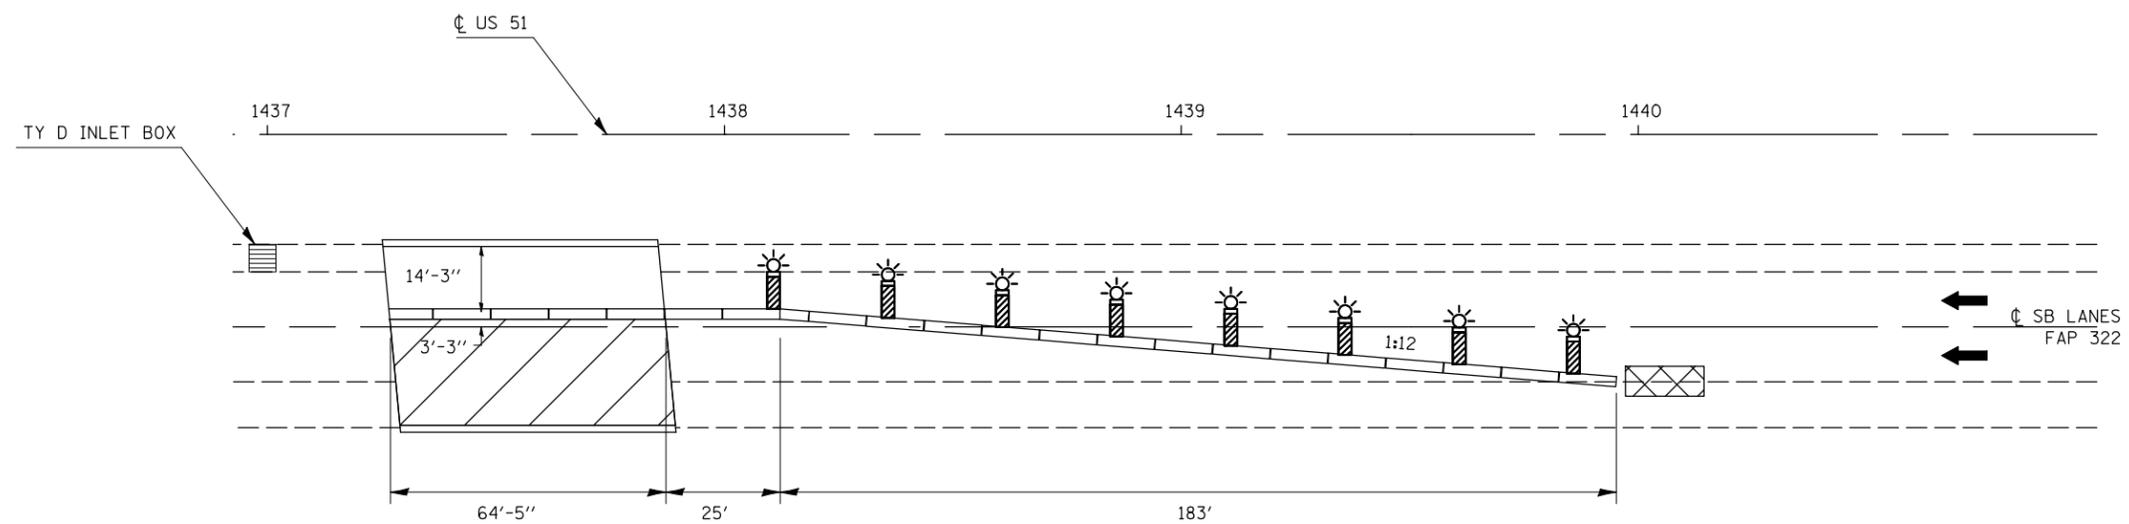

NOTES

ALL DETAILS NOT SHOWN ARE TO BE PER THE REQUIREMENTS OF TC&P STDS. 701400 AND 701402.

FOR ADDITIONAL TRAFFIC CONTROL DETAILS, SEE THE TRAFFIC CONTROL PLAN IN THE CONTRACT PROVISIONS.

THE COST OF FURNISHING, ERECTING, MAINTAINING, AND REMOVING THE VERTICAL PANELS WITH LIGHTS SHALL BE CONSIDERED INCLUDED IN THE TC&P STD. 701402 ITEM.

LEGEND

- VERTICAL PANELS WITH LIGHT @ 25' CENTER (4 EACH STAGE)
- TRAFFIC
- TEMPORARY WATER FILLED BARRIER
- WORK AREA
- TEMPORARY IMPACT ATTENUATOR

• FAP 322 / FAP 315
•• POSTING MITIGATION FY2011-2
••• DEWITT / MCLEAN

FILE NAME =	USER NAME = keysrb	DESIGNED - GMS	REVISED -	STATE OF ILLINOIS DEPARTMENT OF TRANSPORTATION	STAGE CONSTRUCTION DETAIL S.N. 020-0047			F.A.P. RTE.	SECTION	COUNTY	TOTAL SHEETS	SHEET NO.			
ct:\pw\work\p\dot\keysrb\0248810\0570895-sht-Details.dgn		DRAWN - GMS	REVISED -		SCALE:	SHEET NO.	OF	SHEETS	STA.	TO STA.	•	••	•••	16	6
	PLOT SCALE = 40.0001' / IN.	CHECKED -	REVISED -		CONTRACT NO. 70895										
	PLOT DATE = 2/4/2011	DATE -	REVISED -		FED. ROAD DIST. NO. ILLINOIS FED. AID PROJECT										