


STAGE I CONSTRUCTION DETAIL LOCATION #2

CLOSE THIS ENTRANCE FOR PROJECT DURATION
USE ALTERNATE ENTRANCE TO THE WEST

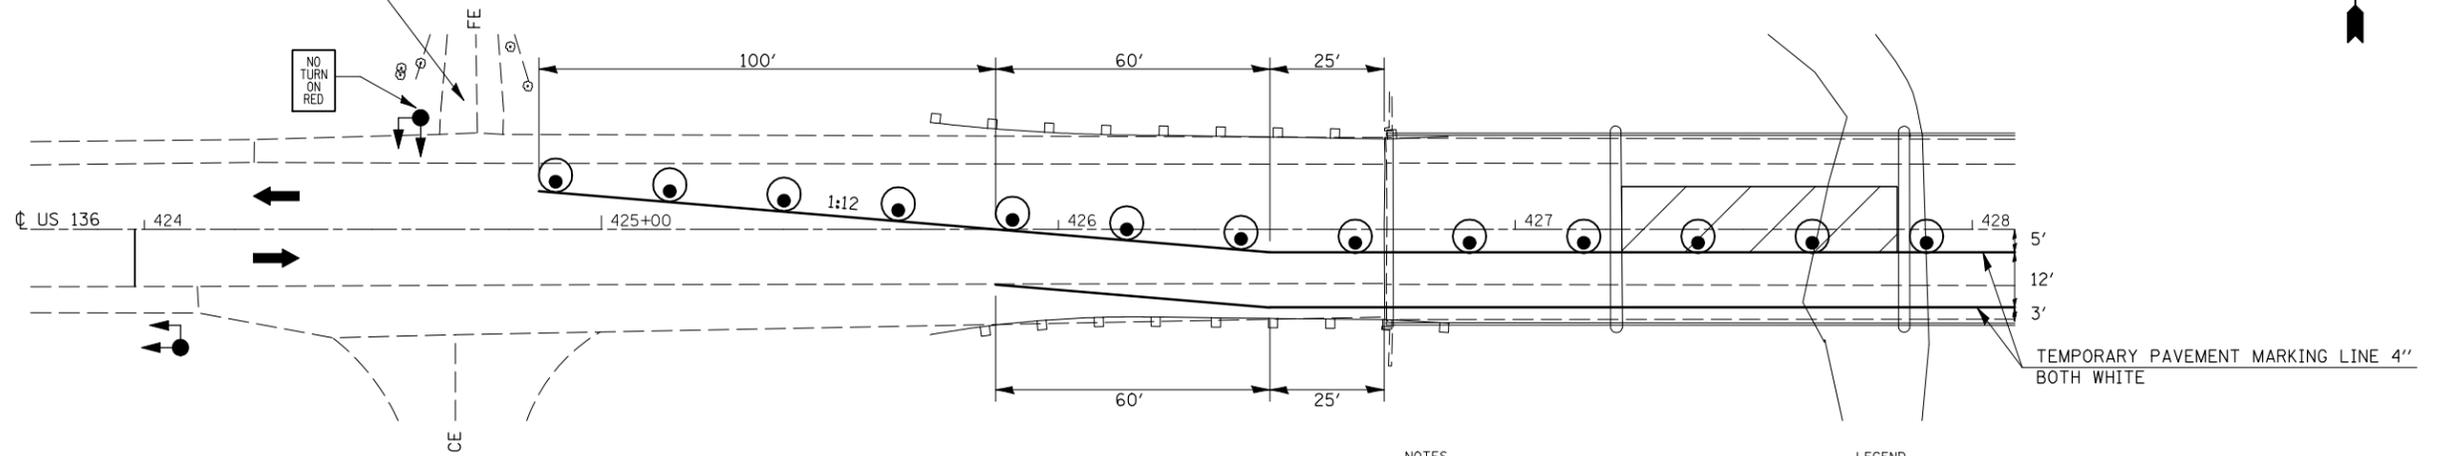

NOTES


ALL DETAILS NOT SHOWN ARE TO BE PER THE REQUIREMENTS OF TC&P STD. 701316.

FOR ADDITIONAL TRAFFIC CONTROL DETAILS, SEE THE TRAFFIC CONTROL PLAN IN THE CONTRACT PROVISIONS.

LEGEND

- VERTICAL PANELS WITH LIGHT @ 25' CENTER (4 EACH STAGE)
- TRAFFIC
- TEMPORARY TRAFFIC SIGNAL
- WORK AREA

STAGE I CONSTRUCTION DETAIL LOCATION #2

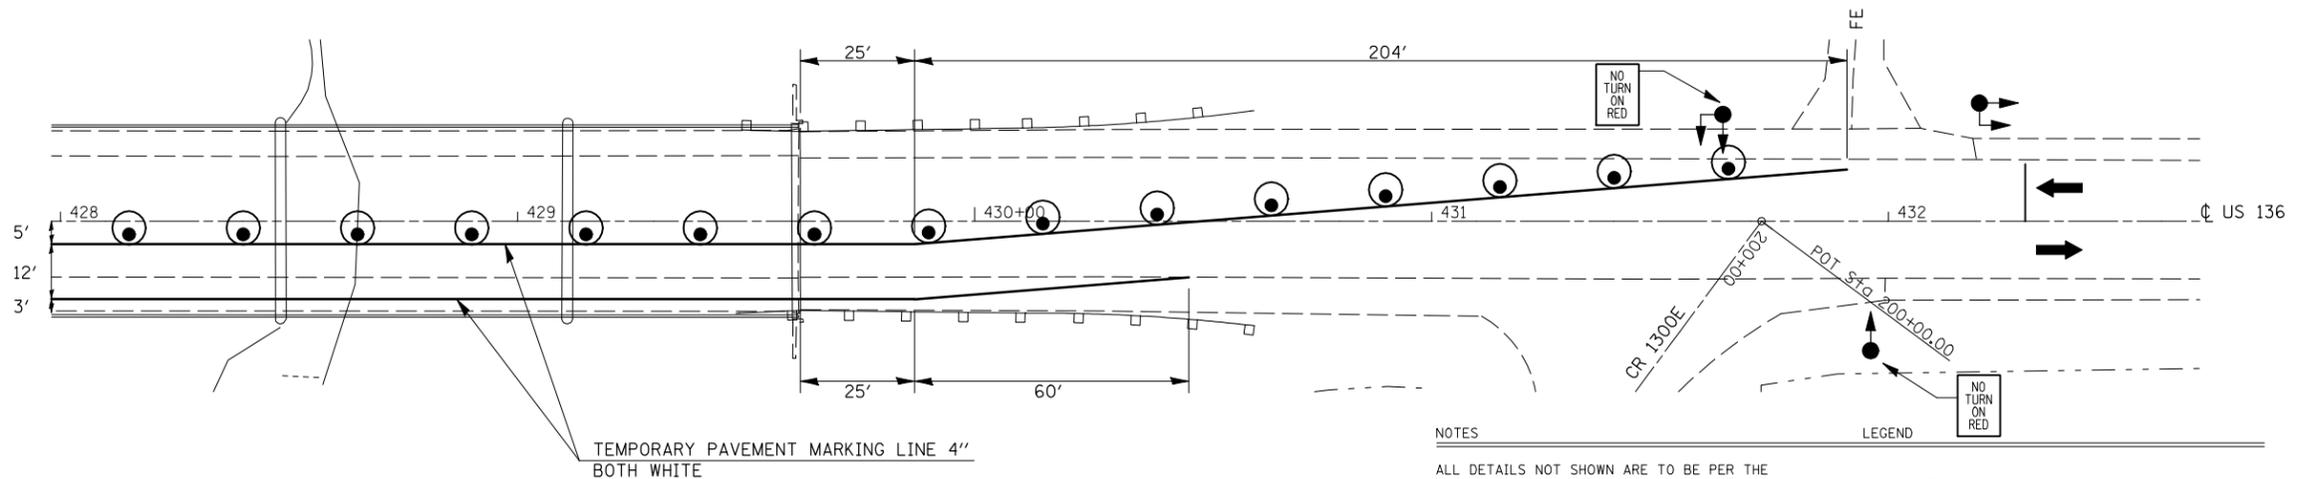

NOTES

ALL DETAILS NOT SHOWN ARE TO BE PER THE REQUIREMENTS OF TC&P STD. 701316.

FOR ADDITIONAL TRAFFIC CONTROL DETAILS, SEE THE TRAFFIC CONTROL PLAN IN THE CONTRACT PROVISIONS.

LEGEND

- DRUM W/ STEADY BURNING LIGHT
- TRAFFIC
- TEMPORARY TRAFFIC SIGNAL
- WORK AREA

FILE NAME =	USER NAME = keysrb	DESIGNED -	REVISED -
ct:\pw\work\p\dot\keysrb\0248810\0570895-sht-Details.dgn		DRAWN -	REVISED -
		CHECKED -	REVISED -
		DATE -	REVISED -

**STATE OF ILLINOIS
DEPARTMENT OF TRANSPORTATION**

**STAGE I CONSTRUCTION DETAIL
LOCATION #2**

SCALE: SHEET NO. OF SHEETS STA. TO STA.

F.A.P. RTE.	SECTION	COUNTY	TOTAL SHEETS	SHEET NO.
*	**	***	16	7
CONTRACT NO. 70895				
ILLINOIS FED. AID PROJECT				

• FAP 322 / FAP 315
•• POSTING MITIGATION FY2011-2
••• DEWITT / MCLEAN