


STAGE 1 TRAFFIC CONTROL STATION 18+00 TO STATION 33+00

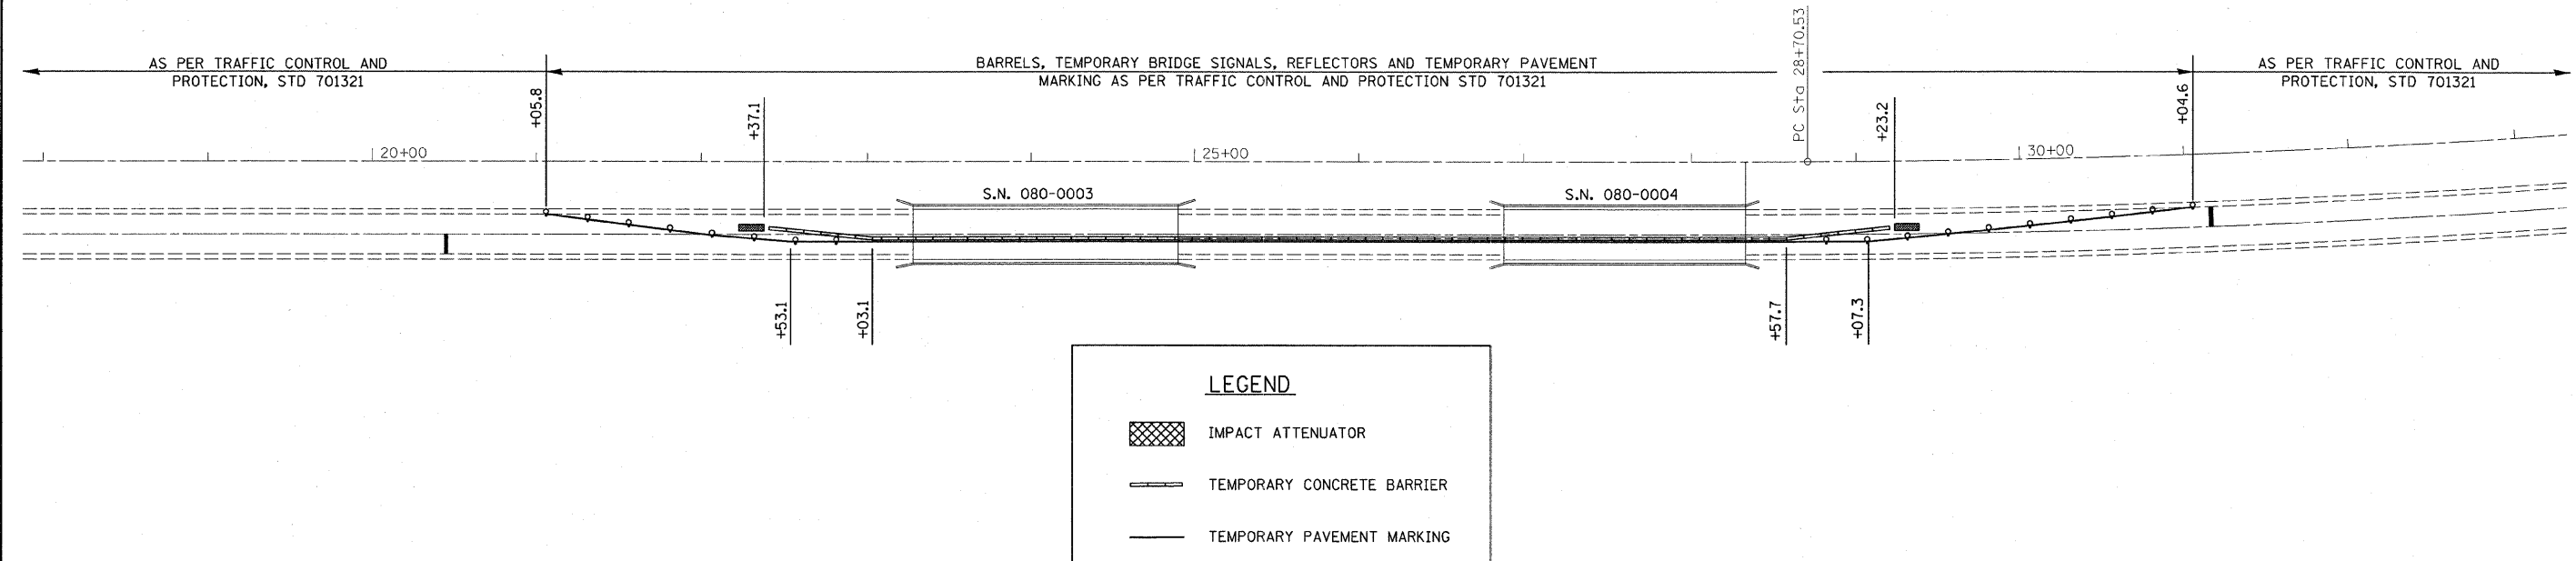


LEGEND

IMPACT ATTENUATOR

TEMPORARY CONCRETE BARRIER

TEMPORARY PAVEMENT MARKING

STAGE 2 TRAFFIC CONTROL STATION 18+00 TO STATION 33+00

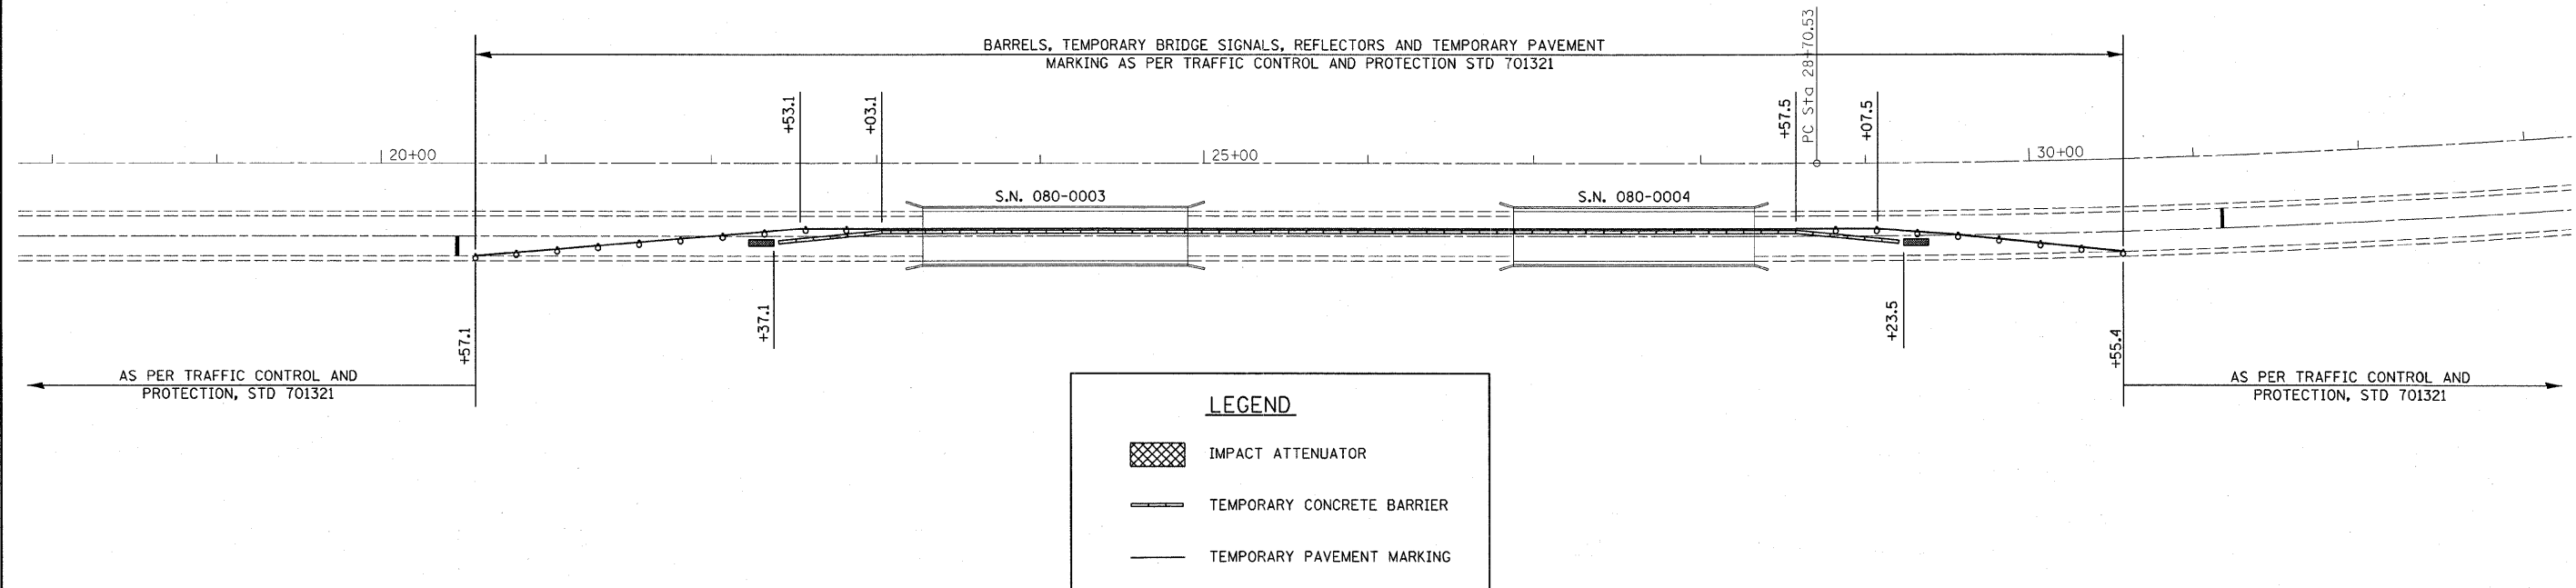

LEGEND

IMPACT ATTENUATOR

TEMPORARY CONCRETE BARRIER

TEMPORARY PAVEMENT MARKING

FILE NAME =	USER NAME = swartzrw	DESIGNED -	REVISED -	STATE OF ILLINOIS DEPARTMENT OF TRANSPORTATION	TRAFFIC CONTROL DETAIL			F.A.P. RTE.	SECTION	COUNTY	TOTAL SHEETS	SHEET NO.
c:\pw_work\pwidot\swartzrw\d8207669\d77	482-sh2-trafficcontrol.dgn	DRAWN -	REVISED -		SCALE: 50	SHEET NO. 1 OF 2 SHEETS	STA. 18+00 TO STA. 33+00	327	.	RICHLAND	53	5
	PLOT SCALE = 50.0000' / IN.	CHECKED -	REVISED -							CONTRACT NO. 74482		
	PLOT DATE = 1/27/2011	DATE -	REVISED -							ILLINOIS FED. AID PROJECT		

• (5-2VB-1,5-2HB,5-2VB-2)BR-2