

GENERAL NOTES

Plan dimensions and details relative to the existing structure have been taken from existing plans and are subject to nominal construction variations. It shall be the contractor's responsibility to verify dimensions and details in the field, and to make necessary approved adjustments prior to construction or material acquisition. Such variations shall not be cause for additional compensation or change in the scope of work. The contractor will be paid for the quantity actually furnished at the unit bid price for the work.

Reinforcement bars shall conform to the requirements of ASTM A 706 GRADE 60. See Special Provisions.

Reinforcement Bars designated (E) shall be epoxy coated.

Existing reinforcement bars extending into the removal area shall be cleaned, straightened and incorporated into the new construction. Any reinforcement bars that are damaged during concrete removal operations shall be replaced using an approved bar splicer or anchorage system. Cost included in CONCRETE REMOVAL.

Joint openings shall be adjusted according to Article 520.04 of the Standard Specifications when the deck is poured at an ambient temperature other than 50°F.

Areas of deck repairs shown are estimated. The Engineer shall show actual locations of deck repairs on as-built plans.

The existing hot-mix asphalt wearing surface is not known to contain asbestos.

Removal and re-installation of handrail sections and support posts at both abutment locations will be necessary for construction of the expansion joints. The existing handrail sections and support posts shall be reused. New bolts and shim plates as detailed in the plans, are to be provided and installed for the re-installation of the handrail and supports. This work and all materials shall be included in the contract unit price for CONCRETE SUPERSTRUCTURE.

Prior to pouring the new concrete deck, all heavy and loose rust, loose mill scale, and other loose or potentially detrimental foreign material shall be removed from the surfaces in contact with concrete. Tightly adhered paint may remain, unless otherwise noted. Removal shall be accomplished by methods that will not damage the steel, and the cost will be included in the pay item covering removal of the existing concrete.

All structural steel shall conform to AASHTO Classification M-270 Gr. 36 unless otherwise noted.


Removal and re-installation of the curb mounted steel bridge rail at various locations will be necessary for construction of the deck repair. The existing steel bridge rail and support posts shall be reused. New anchor rods and fabric bearing pads, as detailed in the plans, are to be provided and installed for the re-installation of the curb mounted steel bridge rail and supports. This work and all materials shall be included in the contract unit price for DECK SLAB REPAIR (FULL DEPTH).

Removal and replacement of the safety walk will be necessary to remove or replace the existing deck drains. This work and all materials shall be included in the contract unit price for DECK SLAB REPAIR (FULL DEPTH).


TOTAL BILL OF MATERIALS

ITEM	UNIT	QUANTITY
Concrete Removal	Cu. Yd.	12.8
Concrete Superstructure	Cu. Yd.	12.8
Reinforcement Bars, Epoxy Coated	Pound	1460
Bar Splicers	Each	28
Preformed Joint Strip Seal	Foot	74.0
Bridge Deck Scarification, 3/4"	Sq Yd	514
Bridge Deck Microsilica Concrete Overlay, 2 1/2"	Sq Yd	514
Bridge Deck Grooving	Sq Yd	486
* Protective Coat	Sq Yd	29
Deck Slab Repair (Full Depth, Type I)	Sq Yd	15
Deck Slab Repair (Full Depth, Type II)	Sq Yd	18
Floor Drains	Each	16
Structural Repair of Concrete (<5")	Sq Ft	16
Protective Shield	Sq Yd	225
Elastomeric Bearing Assembly, Type I	Each	12
Jack and Remove Existing Bearings	Each	12
Furnishing and Erecting Structural Steel	Pound	1840
Anchor Bolts 1"Ø	Each	24
HMA Surface Removal (Deck)	Sq Yd	521

* Protective coat is to be applied to the new concrete areas near the joints only.

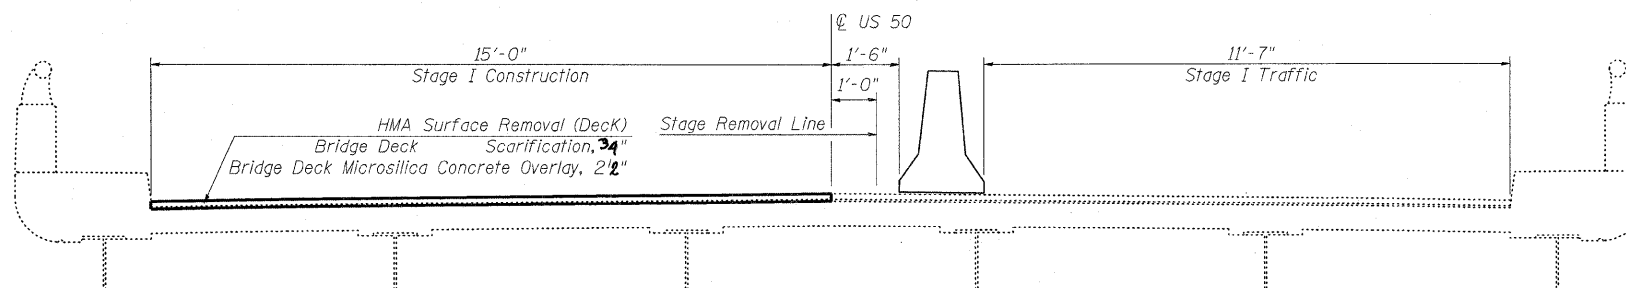

STAGE I LOOKING EAST

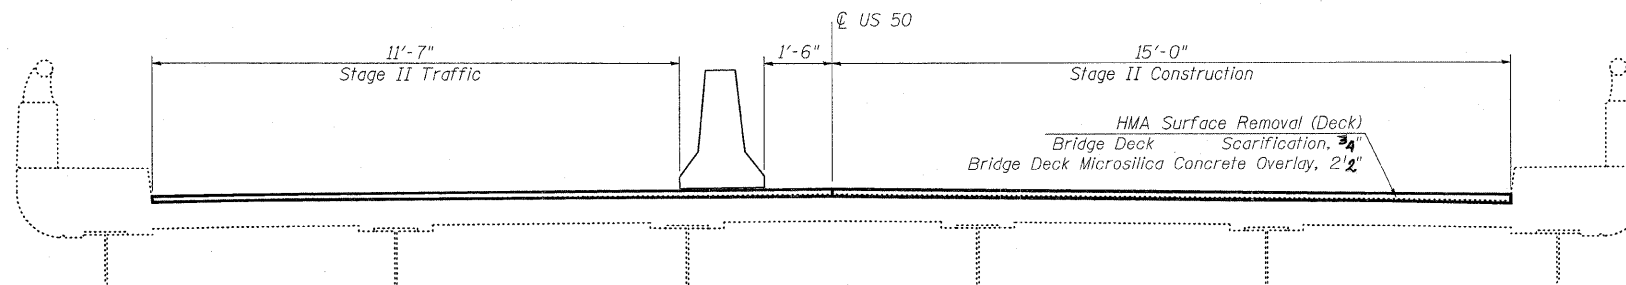

STAGE II LOOKING EAST

FILE NAME =	USER NAME = swartzrw	DESIGNED - KLB	REVISED -	STATE OF ILLINOIS DEPARTMENT OF TRANSPORTATION	GENERAL NOTES & BILL OF MATERIALS SN. 080-0003		F.A.P. RTE. 327	SECTION *	COUNTY Richland	TOTAL SHEETS 53	SHEET NO. 8
CONTRACT NO. 74482	PLLOT SCALE = 20.0000' / IN.	CHECKED - MEA	REVISED -				ILLINOIS FED. AID PROJECT				
PLLOT DATE = 1/27/2011	DATE - 11/30/10	REVISIED -	REVISIED -		SCALE: NA	SHEET NO. 2 OF 15 SHEETS	STA. TO STA.				
*15-2VB-1,5-2HB,5-2VB-2IBR-2											