
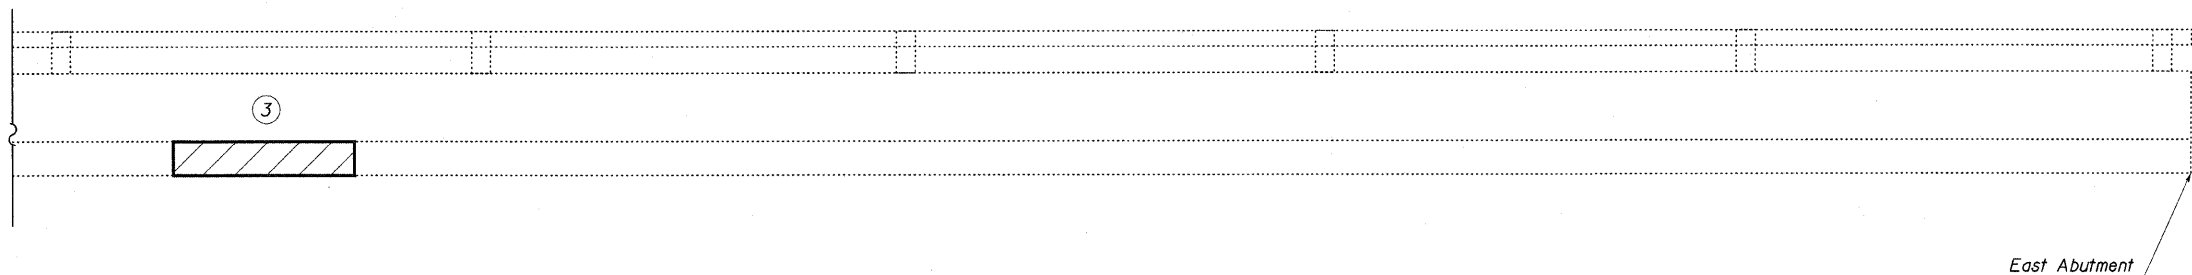


West Abutment

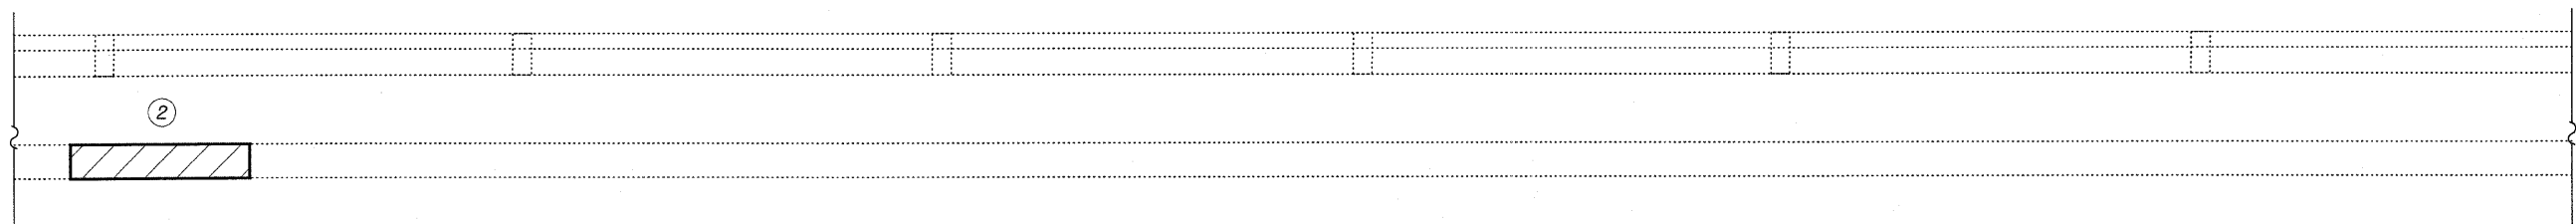

East Abutment

STRUCTURAL REPAIR

Cost included in Structural Repair of Concrete (Depth < 5")

NORTH PARAPET

Looking North

Patch Number	Station	Area Sq Ft
1	23+78	2.3
2	23+84	3.0
3	24+43	3.0
	Total	8.3

*15-2VB-1,5-2HB,5-2VB-2)BR-2

FILE NAME =	USER NAME = swartzrw	DESIGNED - KLB	REVISED -	STATE OF ILLINOIS DEPARTMENT OF TRANSPORTATION	STRUCTURAL REPAIR - PARAPET SN. 080-0003	F.A.P. R.T.E.	SECTION	COUNTY	TOTAL SHEETS	SHEET NO.
c:\pw_work\pwidot\swartzrw\10207669\077482-sht-br-details-0800003.dgn		DRAWN - KLB	REVISED -			327	•	Richland	53	11
PLOT SCALE = 28.0000" / IN.		CHECKED - MEA	REVISED -			CONTRACT NO. 74482		ILLINOIS FED. AID PROJECT		
PLOT DATE = 1/27/2011		DATE - 12/1/10	REVISED -			SCALE: NA	SHEET NO. 5 OF 15 SHEETS	STA.	TO STA.	