



The existing three span continuous steel multi-beam structure was constructed in 1963 as FAP 13 section 5-2HB at Sta. 27+60.60. SN. 080-0004 carries FAP 327 (US 50) over FAU 8492 (Whittle Ave). The proposed project consists of new expansion joints, full depth deck repair, new microsilica wearing surface, new elastomeric bearings, and new deck drains.

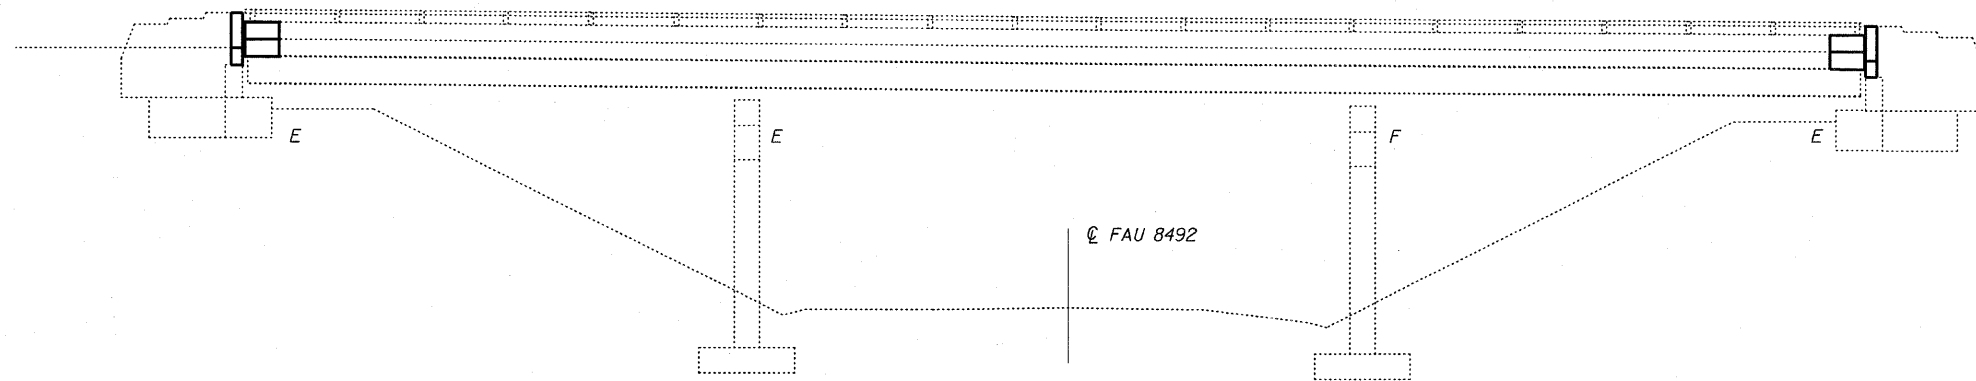

ELEVATION

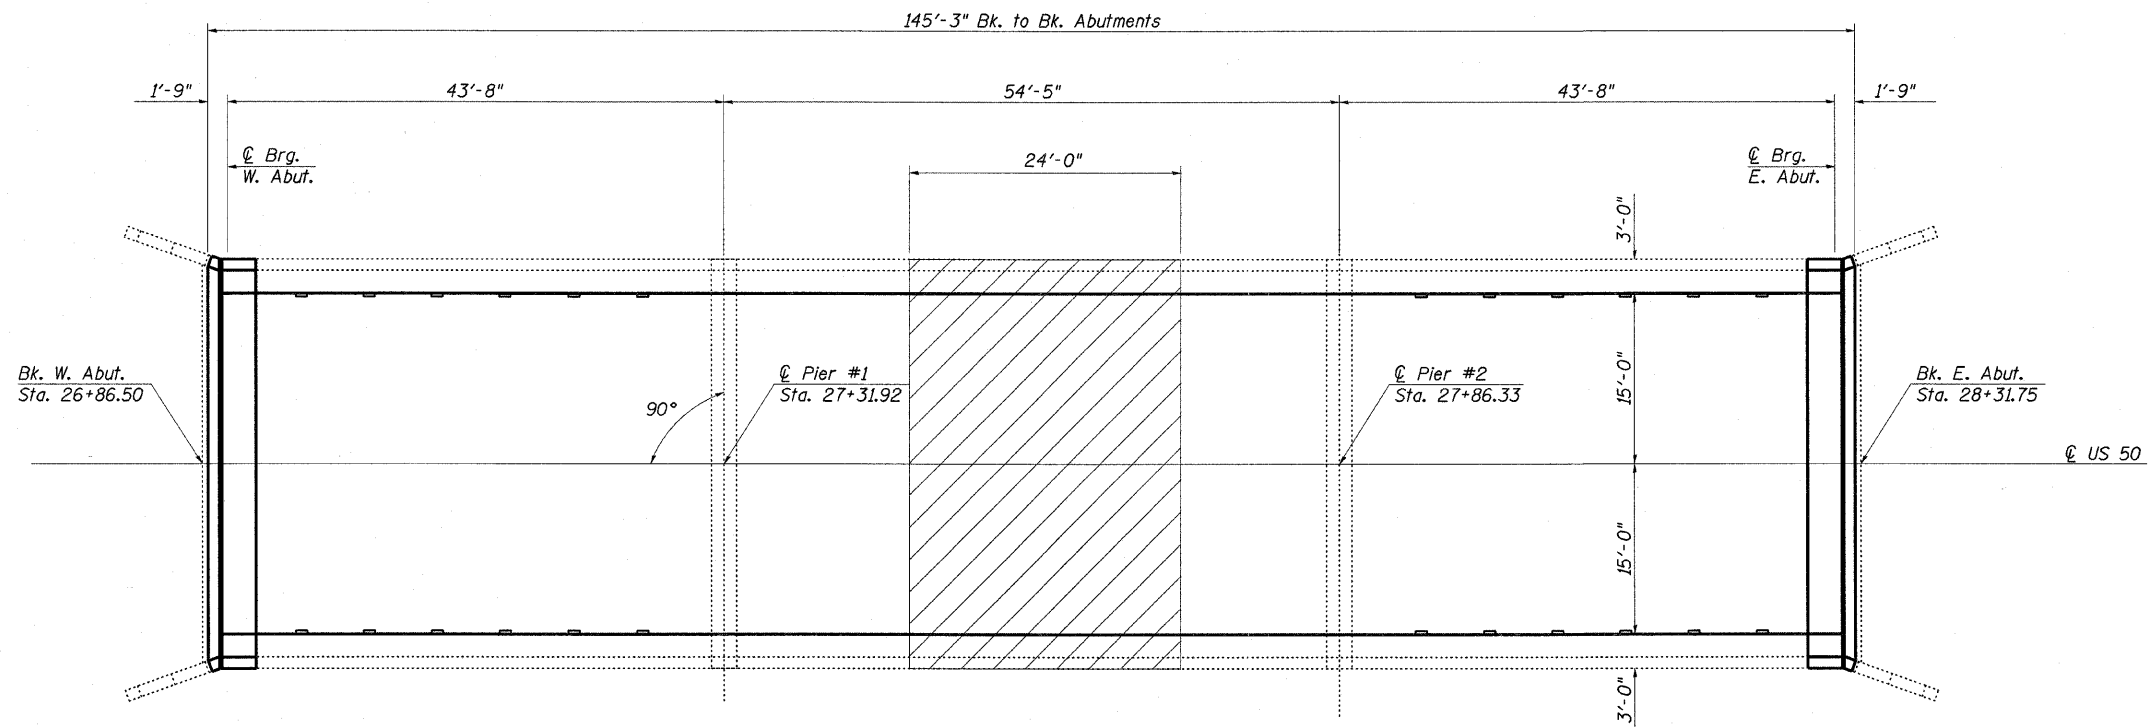

PLAN



LIMITS OF PROTECTIVE SHIELD



David Carl Puze
Expires 11/30/2012

FILE NAME =	USER NAME = swartzrw	DESIGNED <i>KLB</i>	REVISED -
c:\pwork\pwork\dot\swartzrw\d0207669\077482-sht-brplnprf-0800004.dgn		DRAWN <i>KLB</i>	REVISED -
	PLOT SCALE = 28.0000 "/ IN.	CHECKED <i>MEA</i>	REVISED -
	PLOT DATE = 1/27/2011	DATE <i>12/1/2010</i>	REVISED -

**STATE OF ILLINOIS
DEPARTMENT OF TRANSPORTATION**

**GENERAL PLAN & ELEVATION
SN. 080-0004**

SCALE: NA SHEET NO. 1 OF 15 SHEETS STA. TO STA.

*5-2VB-1.5-2HB,5-2VB-2IBR-2			
F.A.P. RTE.	SECTION	COUNTY	TOTAL SHEETS
327	*	Richland	53
			SHEET NO. 22
			CONTRACT NO. 74482
ILLINOIS FED. AID PROJECT			