



**TYPICAL WINGWALL
REMOVAL AND REPLACEMENT**

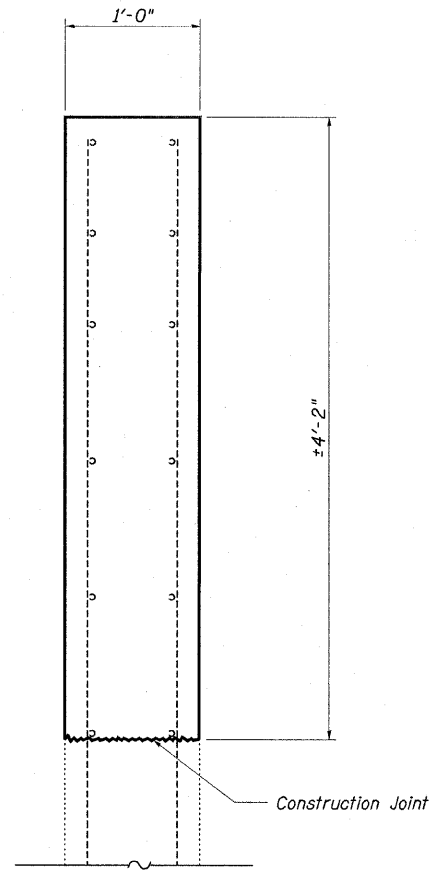


Hatched area indicates removal.

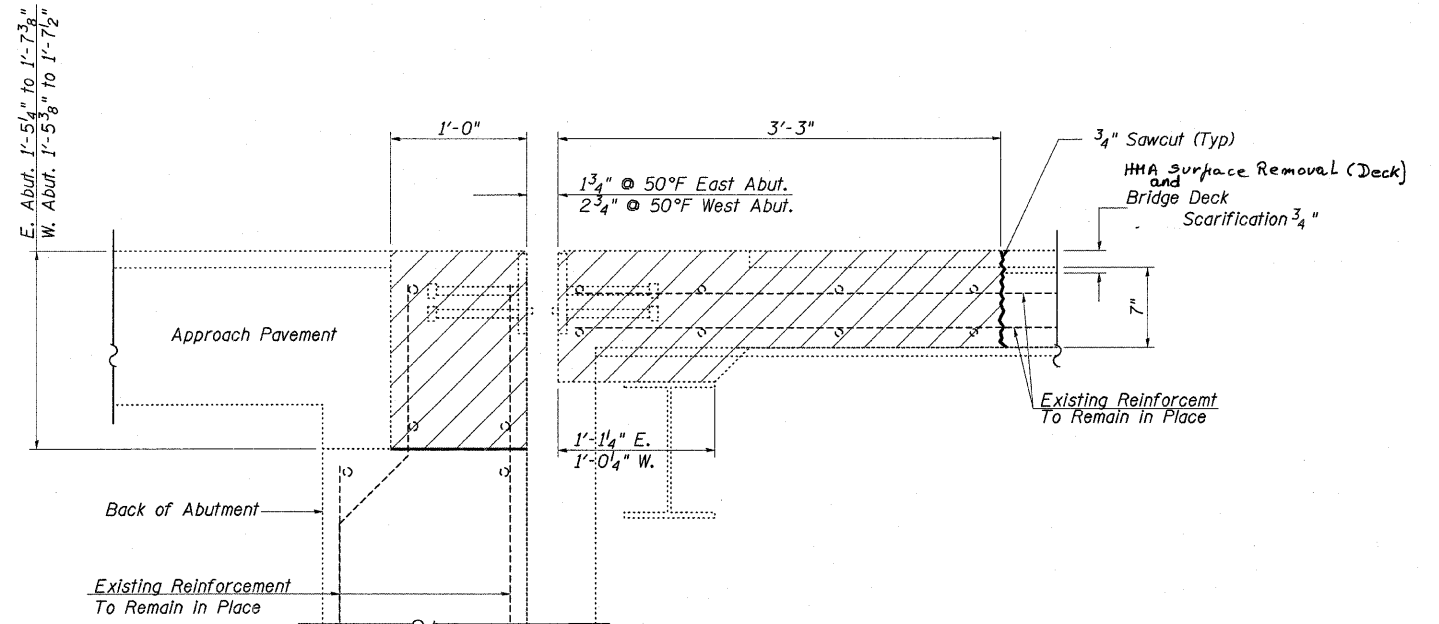


SECTION A-A
(Dimensions at Rt. L's to end of deck)

○ Existing Reinforcement
● Proposed Reinforcement

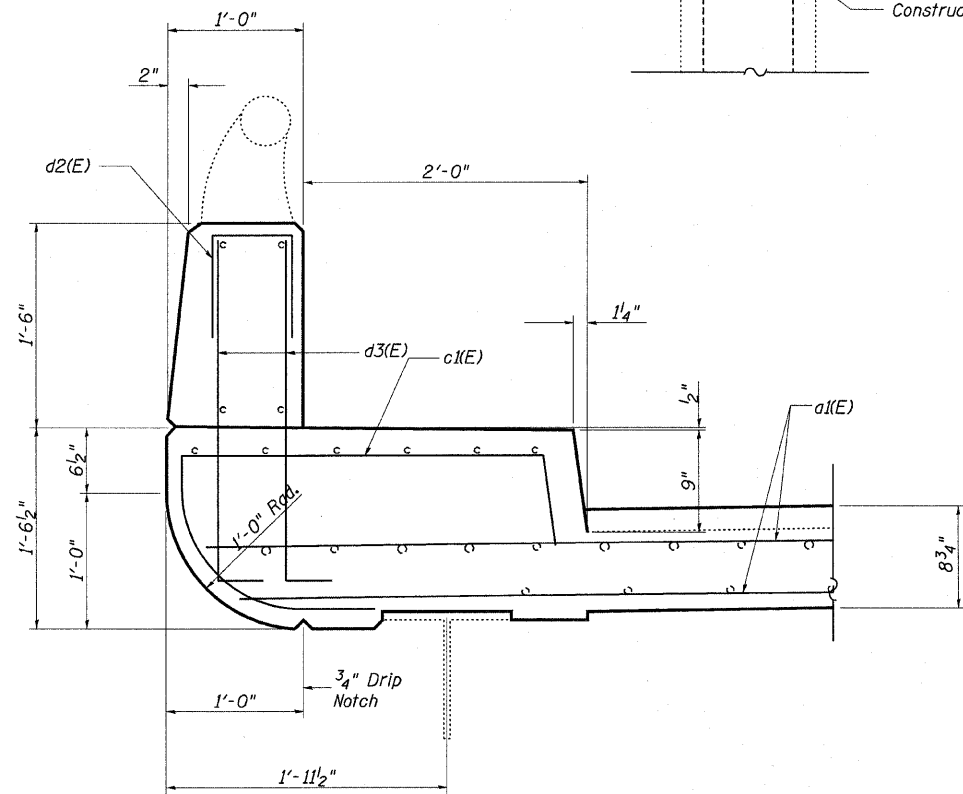

SECTION THRU PARAPET

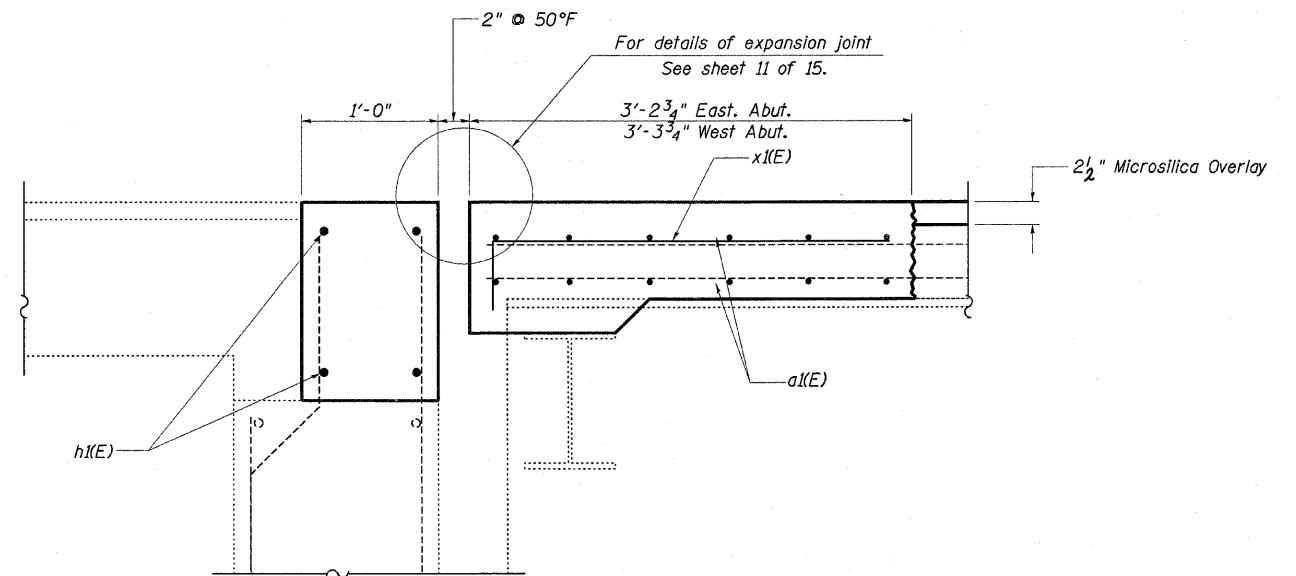

SECTION B-B
(Dimensions at Rt. L's to end of deck)

FILE NAME =	USER NAME = swartzw	DESIGNED <i>KLB</i>	REVISED -
c:\pwork\pwidot\swartzw\d0207669\077	482-sht-brdetails-0800004.dgn	DRAWN <i>KLB</i>	REVISED -
	PLOT SCALE = 20.0000' / IN.	CHECKED <i>MEA</i>	REVISED -
	PLOT DATE = 12/27/2011	DATE <i>12/1/10</i>	REVISED -

**STATE OF ILLINOIS
DEPARTMENT OF TRANSPORTATION**

**EXPANSION JOINT REPLACEMENT DETAILS
SN. 080-0004**

SCALE: NA SHEET NO. 4 OF 15 SHEETS STA. TO STA.

*15-2VB-1.5-2HB.5-2VB-2IBR-2				
F.A.P. RTE.	SECTION	COUNTY	TOTAL SHEETS	SHEET NO.
327	*	Richland	53	25
CONTRACT NO. 74482			ILLINOIS FED. AID PROJECT	