



**TYPICAL WINGWALL
REMOVAL AND REPLACEMENT**

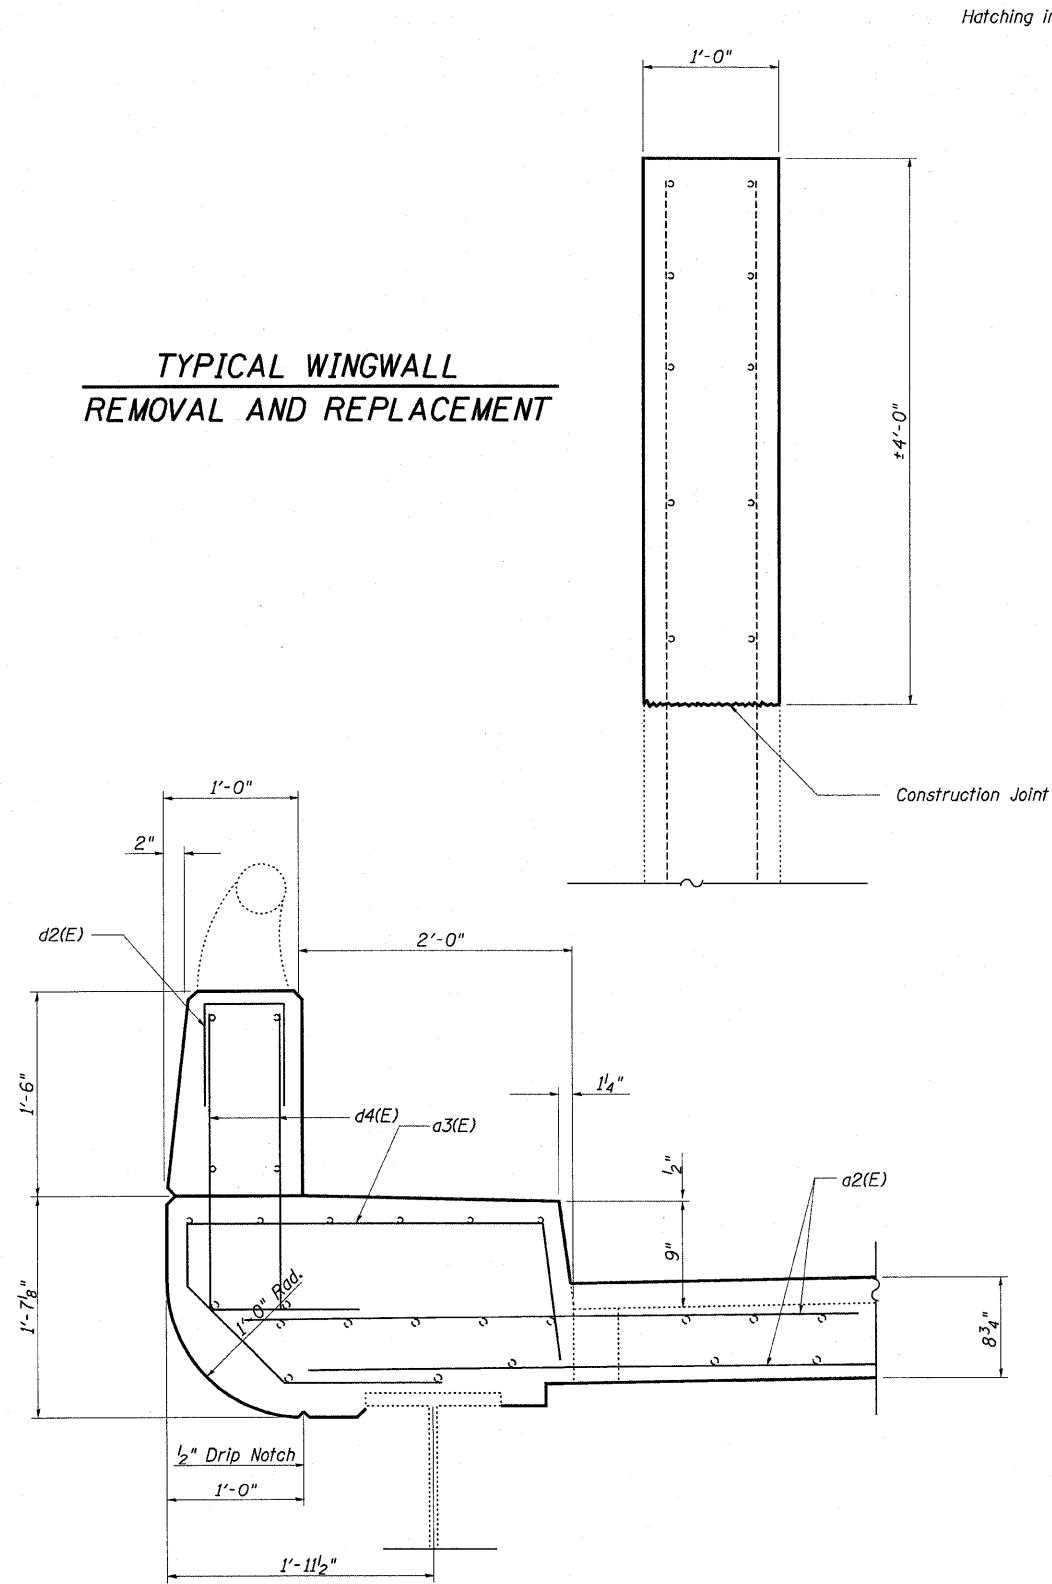


SECTION THRU PARAPET

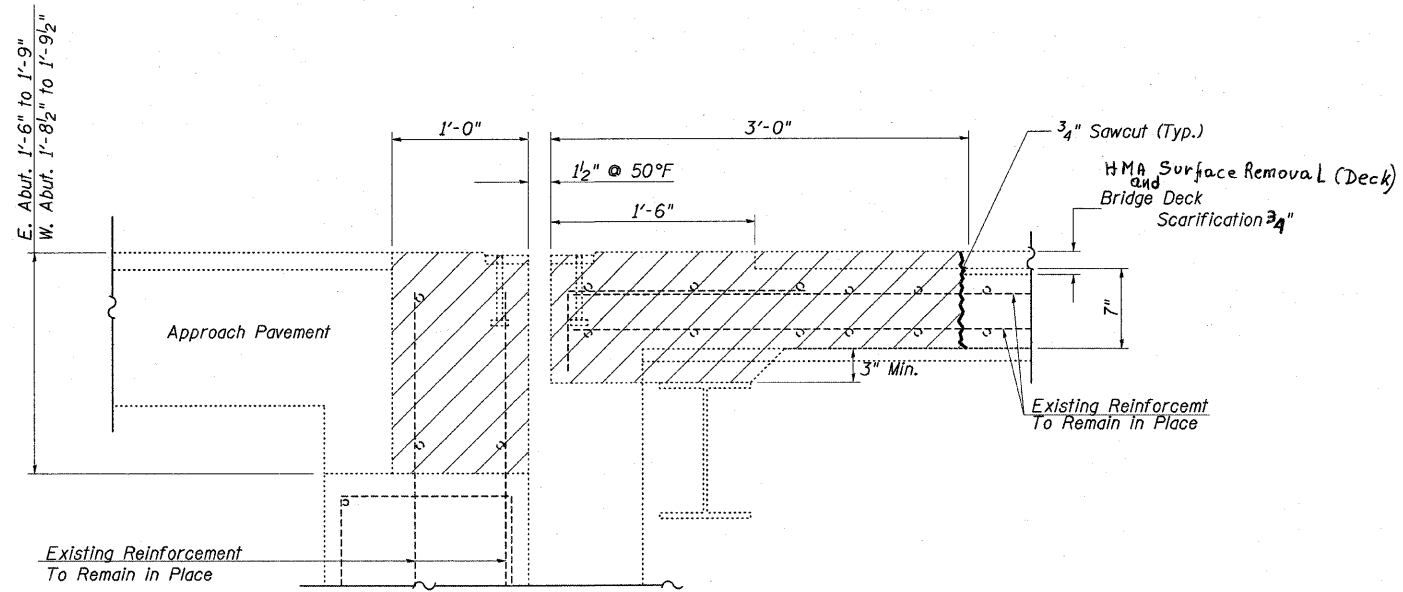

SECTION A-A
(Dimensions at Rt. L's to end of deck)

- Existing Reinforcement
- Proposed Reinforcement

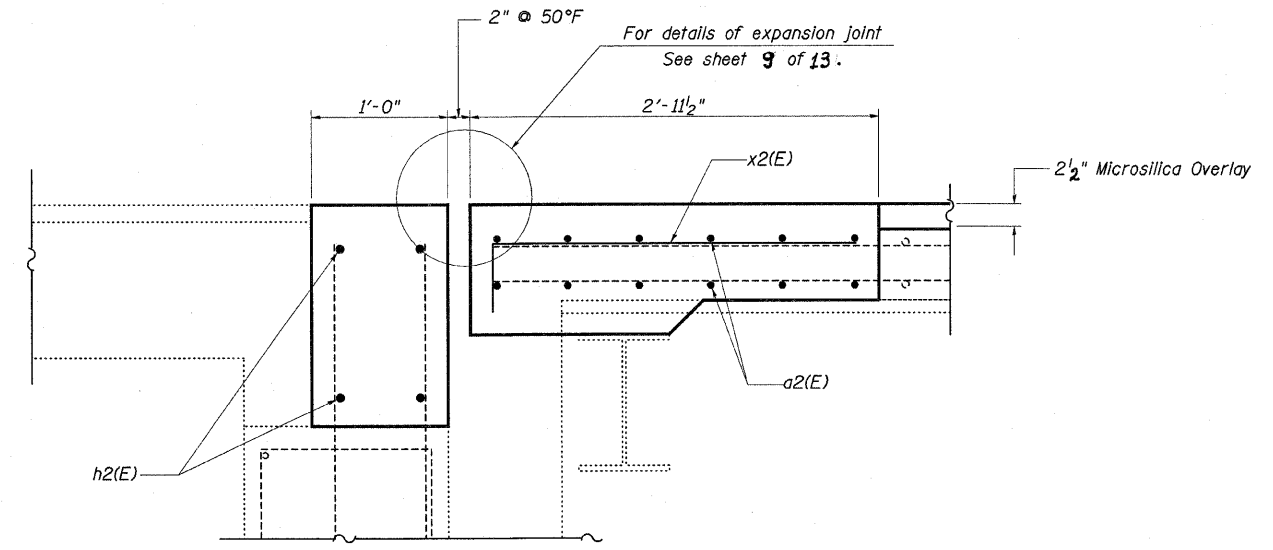

SECTION B-B
(Dimensions at Rt. L's to end of deck)

FILE NAME =	USER NAME = swartzrw	DESIGNED <i>KLB</i>	REVISED -	STATE OF ILLINOIS DEPARTMENT OF TRANSPORTATION	EXPANSION JOINT REPLACEMENT DETAILS SN. 080-0005		F.A.P. RTE. 327	SECTION *	COUNTY Richland	TOTAL SHEETS 53	SHEET NO. 40			
ca:\piv_work\piv\dot\swartzrw\08207669\077482-sht-br-details-0800005.dgn	PLOT SCALE = 20.0000' / IN.	CHECKED <i>MEA</i>	REVISED -				SCALE: NA	SHEET NO. 4 OF 13 SHEETS	STA. TO STA.	CONTRACT NO. 74482				
	PLOT DATE = 1/27/2011	DATE 12/6/2010	REVISED -				ILLINOIS FED. AID PROJECT							
*15-2VB-1.5-2HB,5-2VB-2IBR-2														