


EXISTING TYPICAL CROSS SECTION


STATION 50+04.50 TO STATION 57+57.10

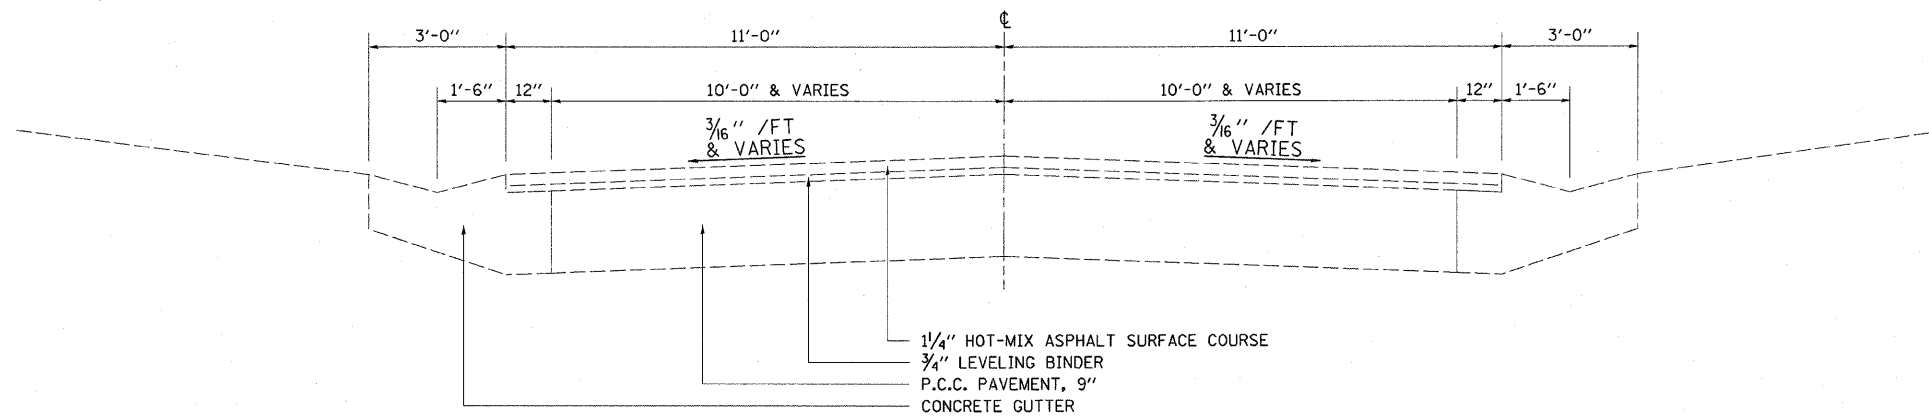

NOTE: NOT DRAWN TO SCALE

EXISTING TYPICAL CROSS SECTION

STATION 57+57.10 TO STATION 74+62.22

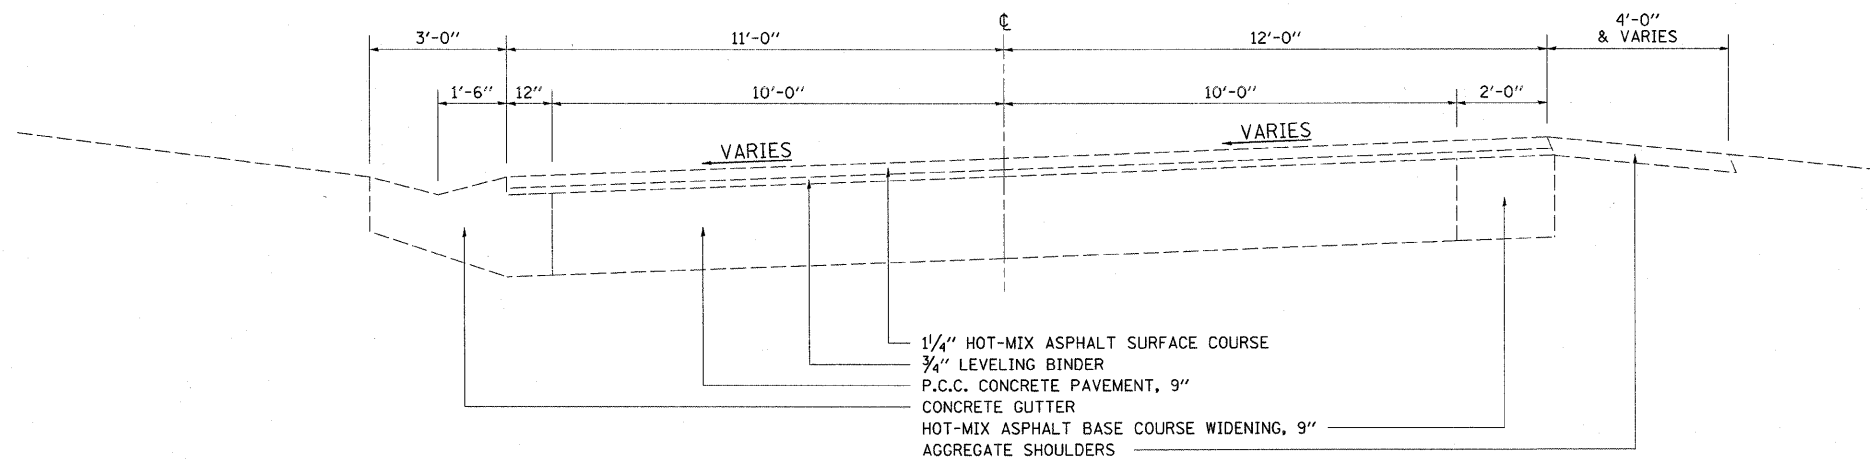

NOTE: NOT DRAWN TO SCALE

FILE NAME =	USER NAME = swartzw	DESIGNED -	REVISED -	STATE OF ILLINOIS DEPARTMENT OF TRANSPORTATION	EXISTING TYPICAL CROSS SECTION			F.A.S. RTE:	SECTION	COUNTY	TOTAL SHEETS	SHEET NO.	
et\pwwork\pwwidot\swartzw\d8242172\d77	507-sht-typicals.dgn	DRAWN -	REVISED -		SCALE: NA	SHEET NO. 1 OF 4 SHEETS	STA.	TO STA.	677	(15-2,15-1,15,11)RS-1	COLES	63	5
	PLOT SCALE = 20,0000 ' / IN.	CHECKED -	REVISED -										
	PLOT DATE = 1/31/2011	DATE -	REVISED -										
ILLINOIS FED. AID PROJECT													