


INCIDENTAL HOT-MIX ASPHALT SURFACING

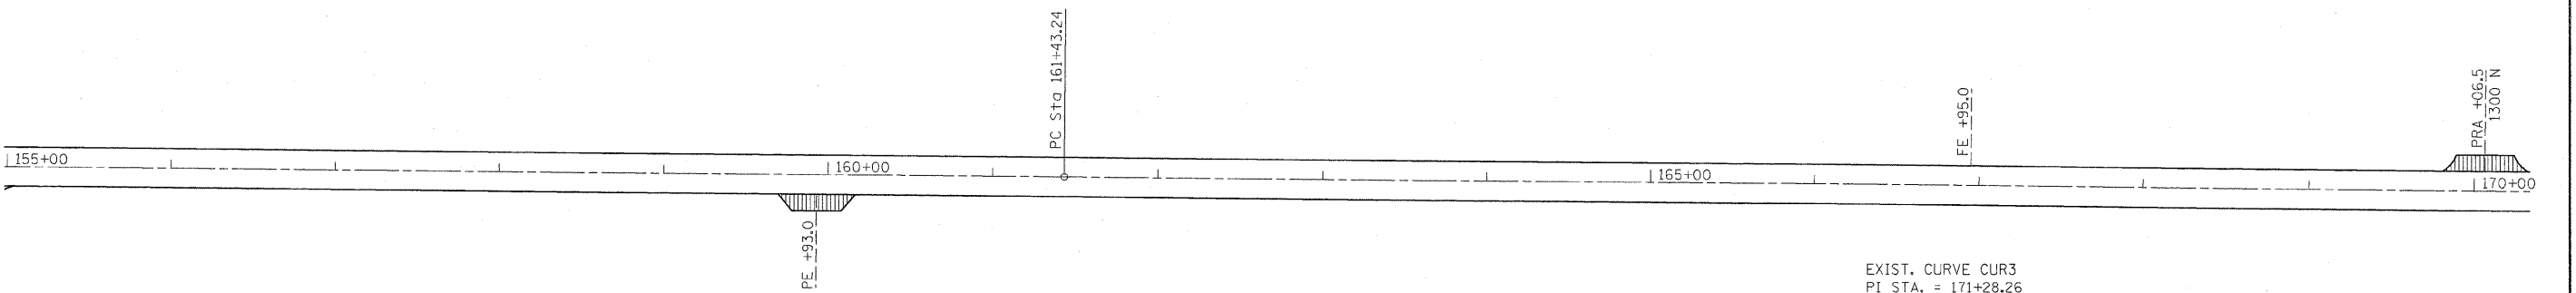

EXIST. CURVE CUR3
 PI STA. = 171+28.26
 Δ = 0° 13' 09" (RT)
 D = 0° 00' 40"
 R = 515,021.64'
 T = 985.02'
 L = 1,970.04'
 E = 0.94'
 e = -----
 T.R. = -----
 S.E. RUN = -----
 P.C. STA. = 161+43.24
 P.T. STA. = 181+13.28

INCIDENTAL HOT-MIX ASPHALT SURFACING

FILE NAME =	USER NAME = swartzrw	DESIGNED -	REVISED -	STATE OF ILLINOIS DEPARTMENT OF TRANSPORTATION	PLAN SHEET		F.A.S. RTE.	SECTION	COUNTY	TOTAL SHEETS	SHEET NO.	
c:\pw\work\pwsdot\swartzrw\d0242172\d77	507-sht-plan.dgn	DRAWN -	REVISED -		SCALE: 50	SHEET NO. 4 OF 15 SHEETS	STA. 140+00 TO STA. 170+00	677	(15-2.15-1.15.11)RS-1	COLES	63	23
	PLOT SCALE = 50.0000 ' / IN.	CHECKED -	REVISED -						CONTRACT NO. 74507			
	PLOT DATE = 1/31/2011	DATE -	REVISED -						ILLINOIS FED. AID PROJECT			