

TEMPORARY CONCRETE BARRIER

348+26.4 TO 352+94.6 470.0 FOOT
 TOTAL = 470.0 FOOT

TEMPORARY RUMBLE STRIPS

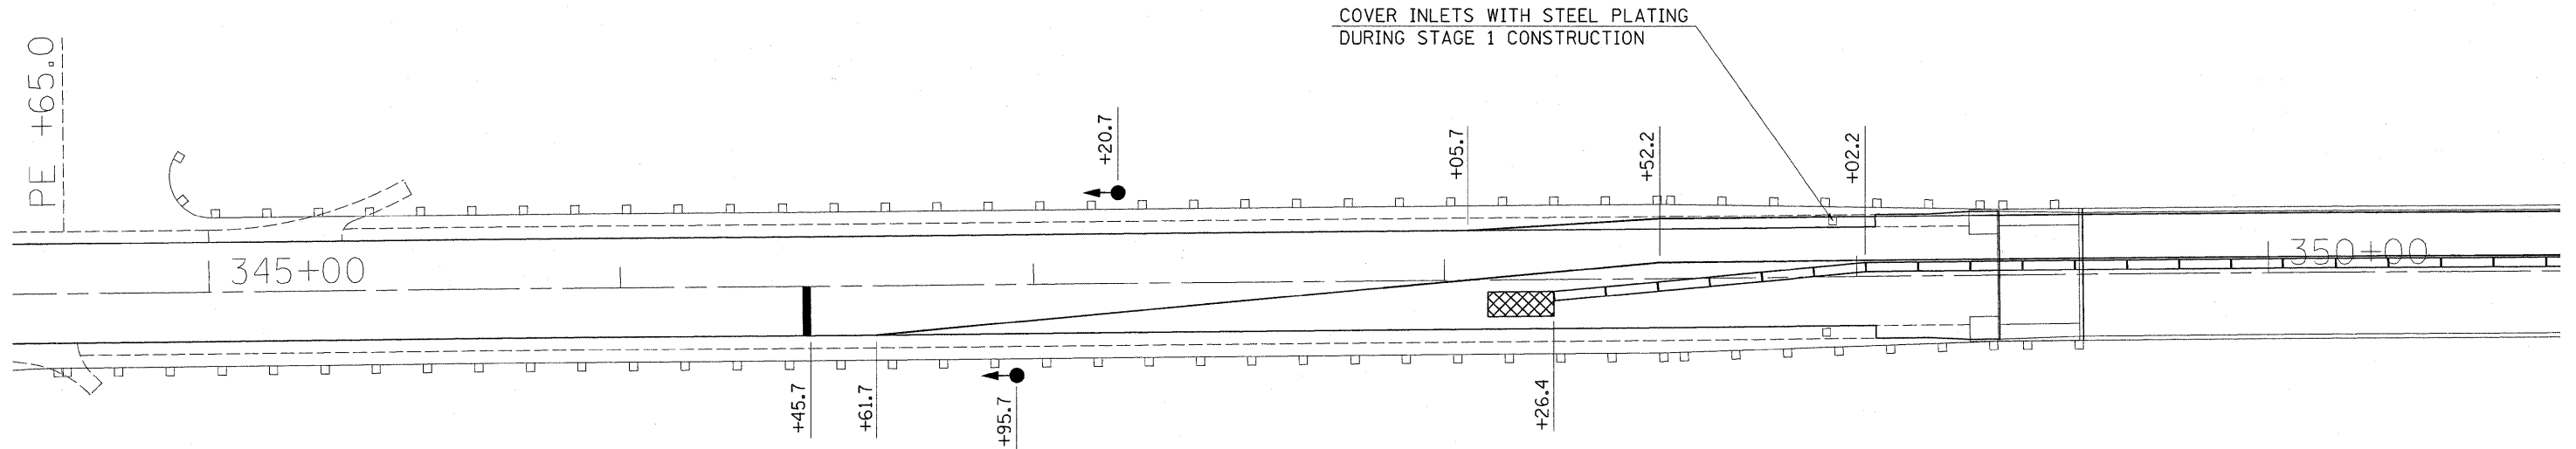
TOTAL = 6.0 EACH

IMPACT ATTENUATORS, TEMPORARY
 (NON-REDIRECTIVE), TEST LEVEL 3





348+26.4 1.0 EACH
 352+94.6 1.0 EACH
 TOTAL = 2.0 EACH

TEMPORARY BRIDGE TRAFFIC SIGNALS

S.N. 015-0036 1.0 EACH
 TOTAL = 1.0 EACH



LEGEND

-  TEMPORARY BRIDGE TRAFFIC SIGNAL
-  IMPACT ATTENUATORS, TEMPORARY (NON-REDIRECTIVE) TEST LEVEL 3
-  TEMPORARY CONCRETE BARRIER
-  STOP BAR

NOTE:
 TRAFFIC CONTROL ITEMS NOT SHOWN; INCLUDING SIGNS, DETECTOR
 LOOPS, TEMPORARY RUMBLE STRIPS AND OTHER ITEMS REQUIRED
 SHALL BE IN ACCORDANCE WITH HIGHWAY STANDARD 701321-11

FILE NAME =	USER NAME = swartzw	DESIGNED -	REVISED -	STATE OF ILLINOIS DEPARTMENT OF TRANSPORTATION	STAGE 1 TRAFFIC CONTROL			F.A.S. RTE.	SECTION	COUNTY	TOTAL SHEETS	SHEET NO.
es:\pwwork\pwwidot\swartzw\d0242172\d77	507-shr-trafficcontrolstaging.dgn	DRAWN -	REVISED -					677	(15-2,15-1,15,11)RS-1	COLES	35	35
	PLOT SCALE = 28,0000 1/ IN.	CHECKED -	REVISED -		SCALE: 20 SHEET NO. 1 OF 4 SHEETS STA. 345+00 TO STA. 350+00			CONTRACT NO. 74507				
	PLOT DATE = 1/31/2011	DATE -	REVISED -		ILLINOIS FED. AID PROJECT							