


SEE DETAIL SHEET NO. 60 & 61 FOR SIDEROAD AND ENTRANCE TRANSITIONS.

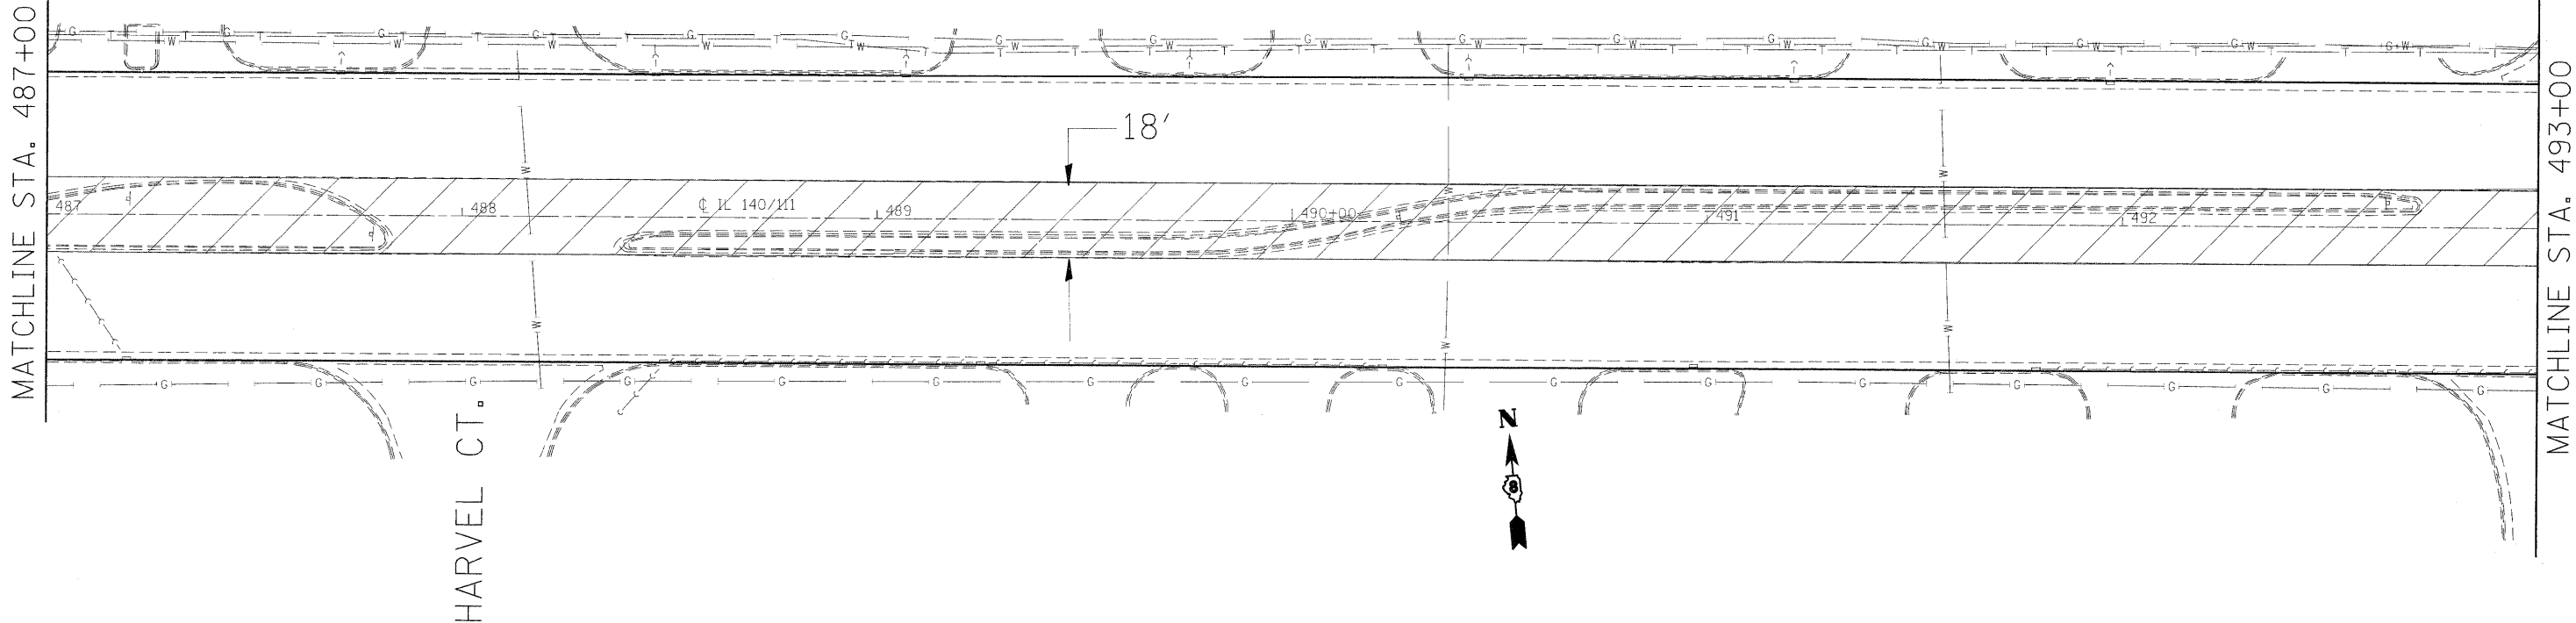

SEE SCHEDULES FOR STORM SEWER RELATED QUANTITIES.

REMOVAL

CURB, MEDIAN, &
PAVEMENT REMOVAL
PROPOSED

PCC PAVEMENT 10" (JOINTED)
4" AGGREGATE SUBBASE

SCALE 1"=20'

① REVISED SHEET 4/13/11

FILE NAME = \$FILE\$	USER NAME = \$USER\$	DESIGNED - ___ DRAWN - ___	REVISED - ___ REVISED - ___	STATE OF ILLINOIS DEPARTMENT OF TRANSPORTATION	PLAN SHEET	F.A.P. RTE. 785	SECTION (132-2,3,4, 133-1)RS	COUNTY MADISON	TOTAL SHEETS 122	SHEET NO. 50	
	PLOT SCALE = \$SCALE\$	CHECKED - ___ DATE - ___	REVISED - ___ REVISED - ___			CONTRACT NO. 76880					
	PLOT DATE = \$DATE\$					SCALE:	SHEET NO. OF SHEETS	STA. TO STA.	FED. ROAD DIST. NO. ILLINOIS FED. AID PROJECT		