

LEGEND

WORK AREA THIS STAGE

TEMPORARY PAVEMENT (INCIDENTAL HMA SURFACING)

TYPE I OR II BARRICADE WITH FLASHING LIGHT
DRUM OR BARRICADE


SIGN ON PORTABLE OR PERMANENT SUPPORT

TYPE III BARRICADE


DIRECTION OF TRAFFIC

GENERAL STAGING NOTES:

- 1. SEE SPECIAL PROVISIONS FOR REQUIREMENTS FOR MAINTAINING ACCESS TO ENTRANCES, ALLEYS AND SIDEROADS. PAVING BLOCKOUTS AT SIDEROADS SHALL BE UTILIZED TO MAINTAIN TRAFFIC FOR STAGE CONSTRUCTION.
- 2. THE REMOVAL OF ANY TEMPORARY PAVEMENT DURING STAGE CONSTRUCTION SHALL BE INCLUDED IN THE COST OF INCIDENTAL HMA SURFACING.

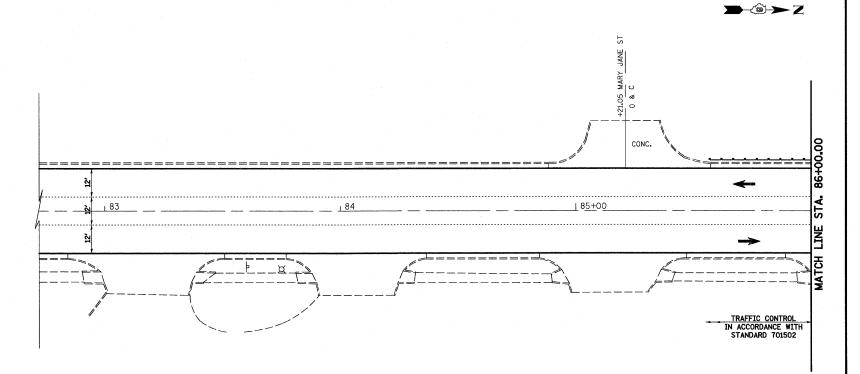



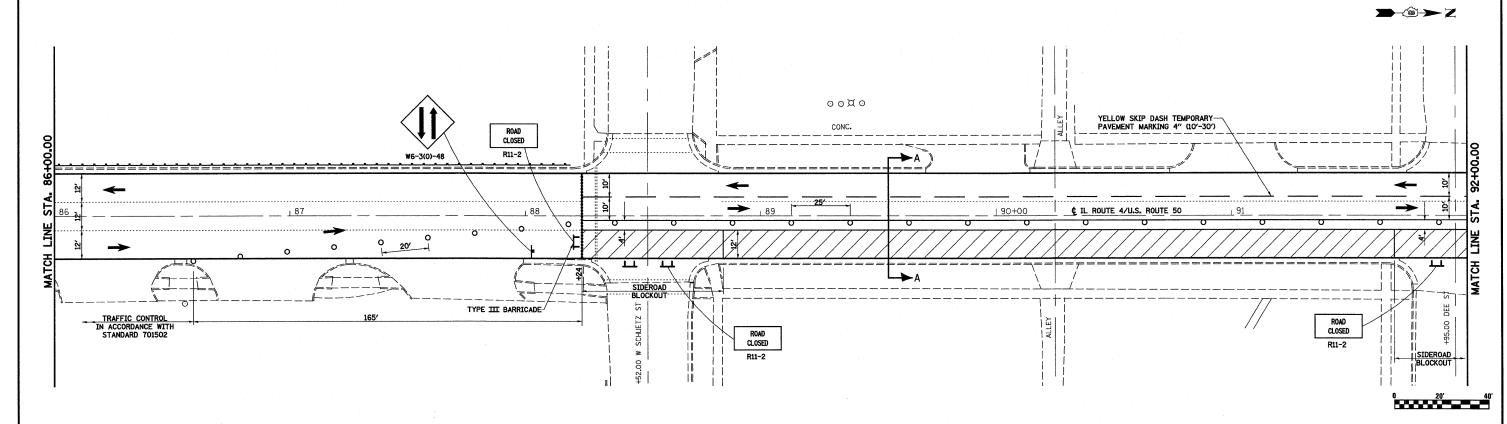

COUNTY TOTAL SHEET NO.

MADISON & 58 15

CONTRACT NO. 76E29 FILE NAME = DESIGNED - ESW REVISED SECTION JSER NAME = paul STAGE CONSTRUCTION DETAILS STATE OF ILLINOIS REVISED DRAWN - PDB 314 (110, 111)RS-4 STAGE 2, IL ROUTE 4 PLOT SCALE = 40.0000 '/ IN. CHECKED - BRM REVISED **DEPARTMENT OF TRANSPORTATION** DATE REVISED SHEET NO. 3 OF 6 SHEETS STA. TO STA. PLOT DATE = 2/4/2011 11-1-10 FED. ROAD DIST. NO. ILLINOIS FED. AID PROJECT