


- ALL VETERAN'S DRIVE RAMPS 4' INSIDE SHOULDER, 6' OUTSIDE SHOULDER
- IL 15 NB EXIT RAMP 8' INSIDE SHOULDER, 10' OUTSIDE SHOULDER
- IL 15 NB ENTRANCE RAMP 8' INSIDE SHOULDER, 12' OUTSIDE SHOULDER
- IL 15 SB EXIT RAMP 8' INSIDE SHOULDER, 10' OUTSIDE SHOULDER
- IL 15 SB ENTRANCE RAMP 8' INSIDE SHOULDER, 10' OUTSIDE SHOULDER

TO BE USED:
 VETERAN'S DRIVE ENTRANCE AND EXIT RAMPS
 IL 15 NB ENTRANCE STA. 4+16.6 TO 11+21.3
 IL 15 NB EXIT STA. 1+54.6 TO 6+20
 IL 15 SB ENTRANCE STA. 1+45 TO 12+27.9
 IL 15 SB EXIT STA. 8+12 TO 10+50

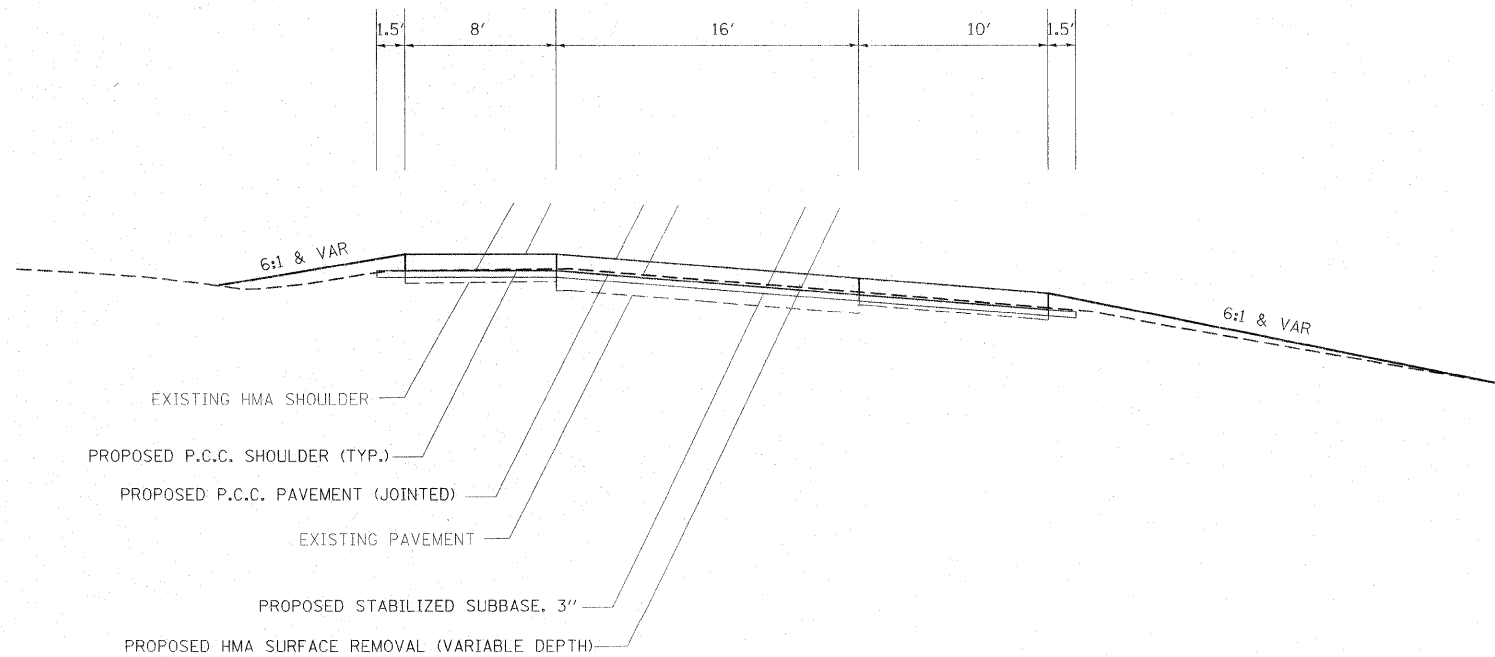

TO BE USED:
 IL 15 SB EXIT STA. 10+50 TO 11+67.7

FILE NAME =	USER NAME = colemm	DESIGNED -	REVISED -	STATE OF ILLINOIS DEPARTMENT OF TRANSPORTATION	RAMP TYPICAL SECTION				F.A.I. RTE.	SECTION	COUNTY	TOTAL SHEETS	SHEET NO.
c:\pwork\pwork\colemm\d0169788\78172	sht_msc.dgn	DRAWN -	REVISED -						57	.	Jefferson	422	14
	PLOT SCALE = 50.0000' / IN.	CHECKED -	REVISED -		SCALE: SHEET NO. OF SHEETS STA. TO STA.				CONTRACT NO. 78172				
	PLOT DATE = 2/3/2011	DATE -	REVISED -		ILLINOIS FED. AID PROJECT								