


NORTH SB XOVER (XOVER 1)

STATION	DIRECTION	SLOPE %
0+67	→	4.0
1+60	→	2.0
3+95	→	2.0
4+88	→	0.0
5+88	←	2.0
7+25	←	2.0

SOUTH SB XOVER (XOVER 3)

STATION	DIRECTION	SLOPE %
1+00	→	4.0
2+62	→	2.0
4+25	→	0.0
5+65	→	0.0
6+88	←	2.0
8+10	←	4.0

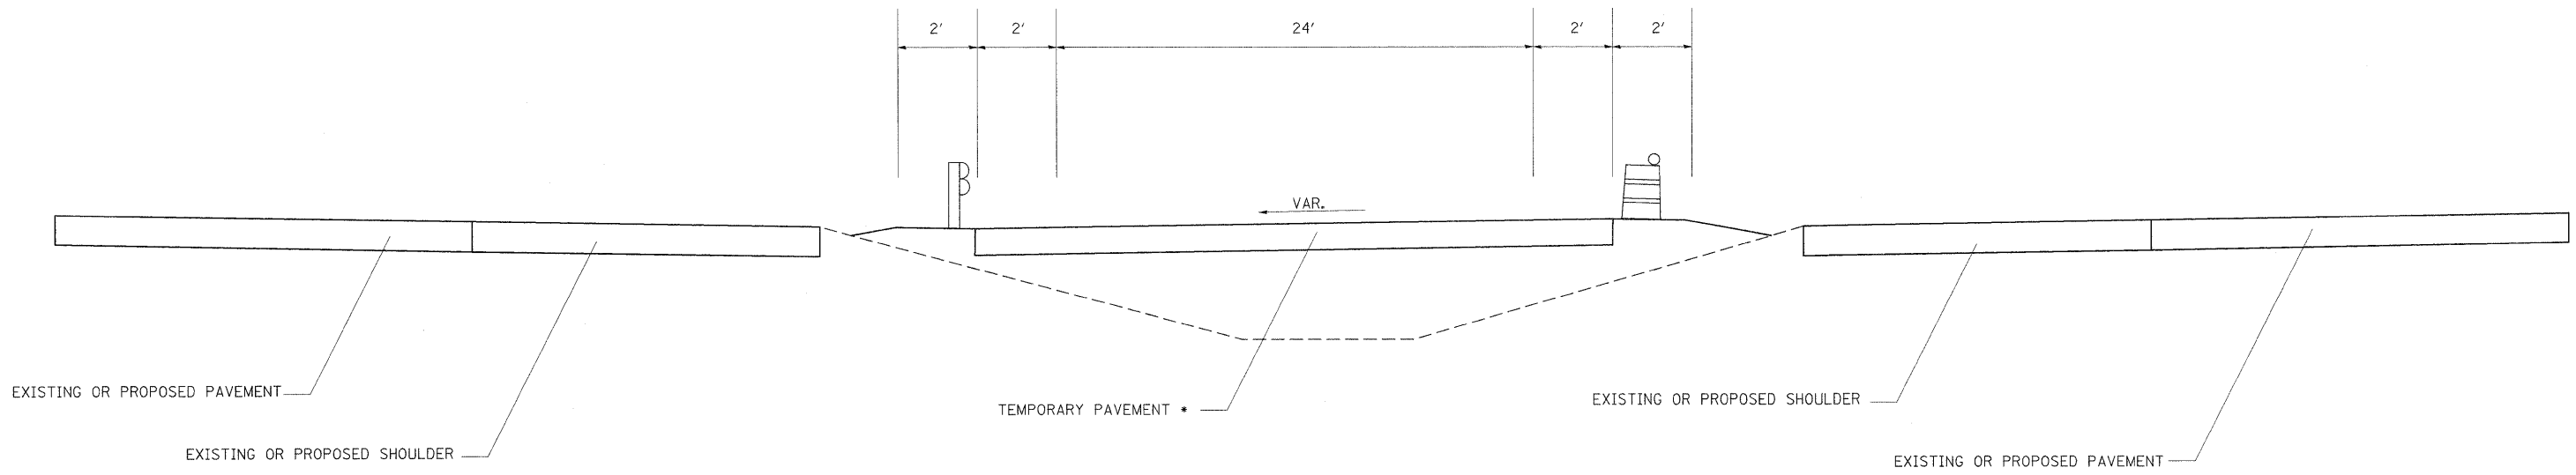

*TEMPORARY PAVEMENT
10" P.C.C./12" H.M.A.

TO BE USED:
STAGE 3 SB CROSSOVERS
(XOVER1 & XOVER3)

*TEMPORARY PAVEMENT MAY BE 10" P.C.C. OR 12" H.M.A. BINDER COURSE

FILE NAME =	USER NAME = rollavr	DESIGNED -	REVISED -	STATE OF ILLINOIS DEPARTMENT OF TRANSPORTATION	CROSSOVER TYPICAL SECTION				F.A.I. RTE.	SECTION	COUNTY	TOTAL SHEETS	SHEET NO.
ct:\pw\work\pwidot\rollavr\d0169788\78172	sht.misc.dgn	DRAWN -	REVISED -		57	•	Jefferson	422	16				
	PLOT SCALE = 50,0000' / IN.	CHECKED -	REVISED -		CONTRACT NO. 78172				ILLINOIS FED. AID PROJECT				
	PLOT DATE = 2/22/2011	DATE -	REVISED -		SCALE:	SHEET NO.	OF	SHEETS	STA.	TO STA.			