

 CONTINUOUSLY REINFORCED PORTLAND CEMENT CONCRETE PAVEMENT
 PORTLAND CEMENT CONCRETE SHOULDERS

MOUNT VERNON

1000'

500'

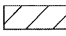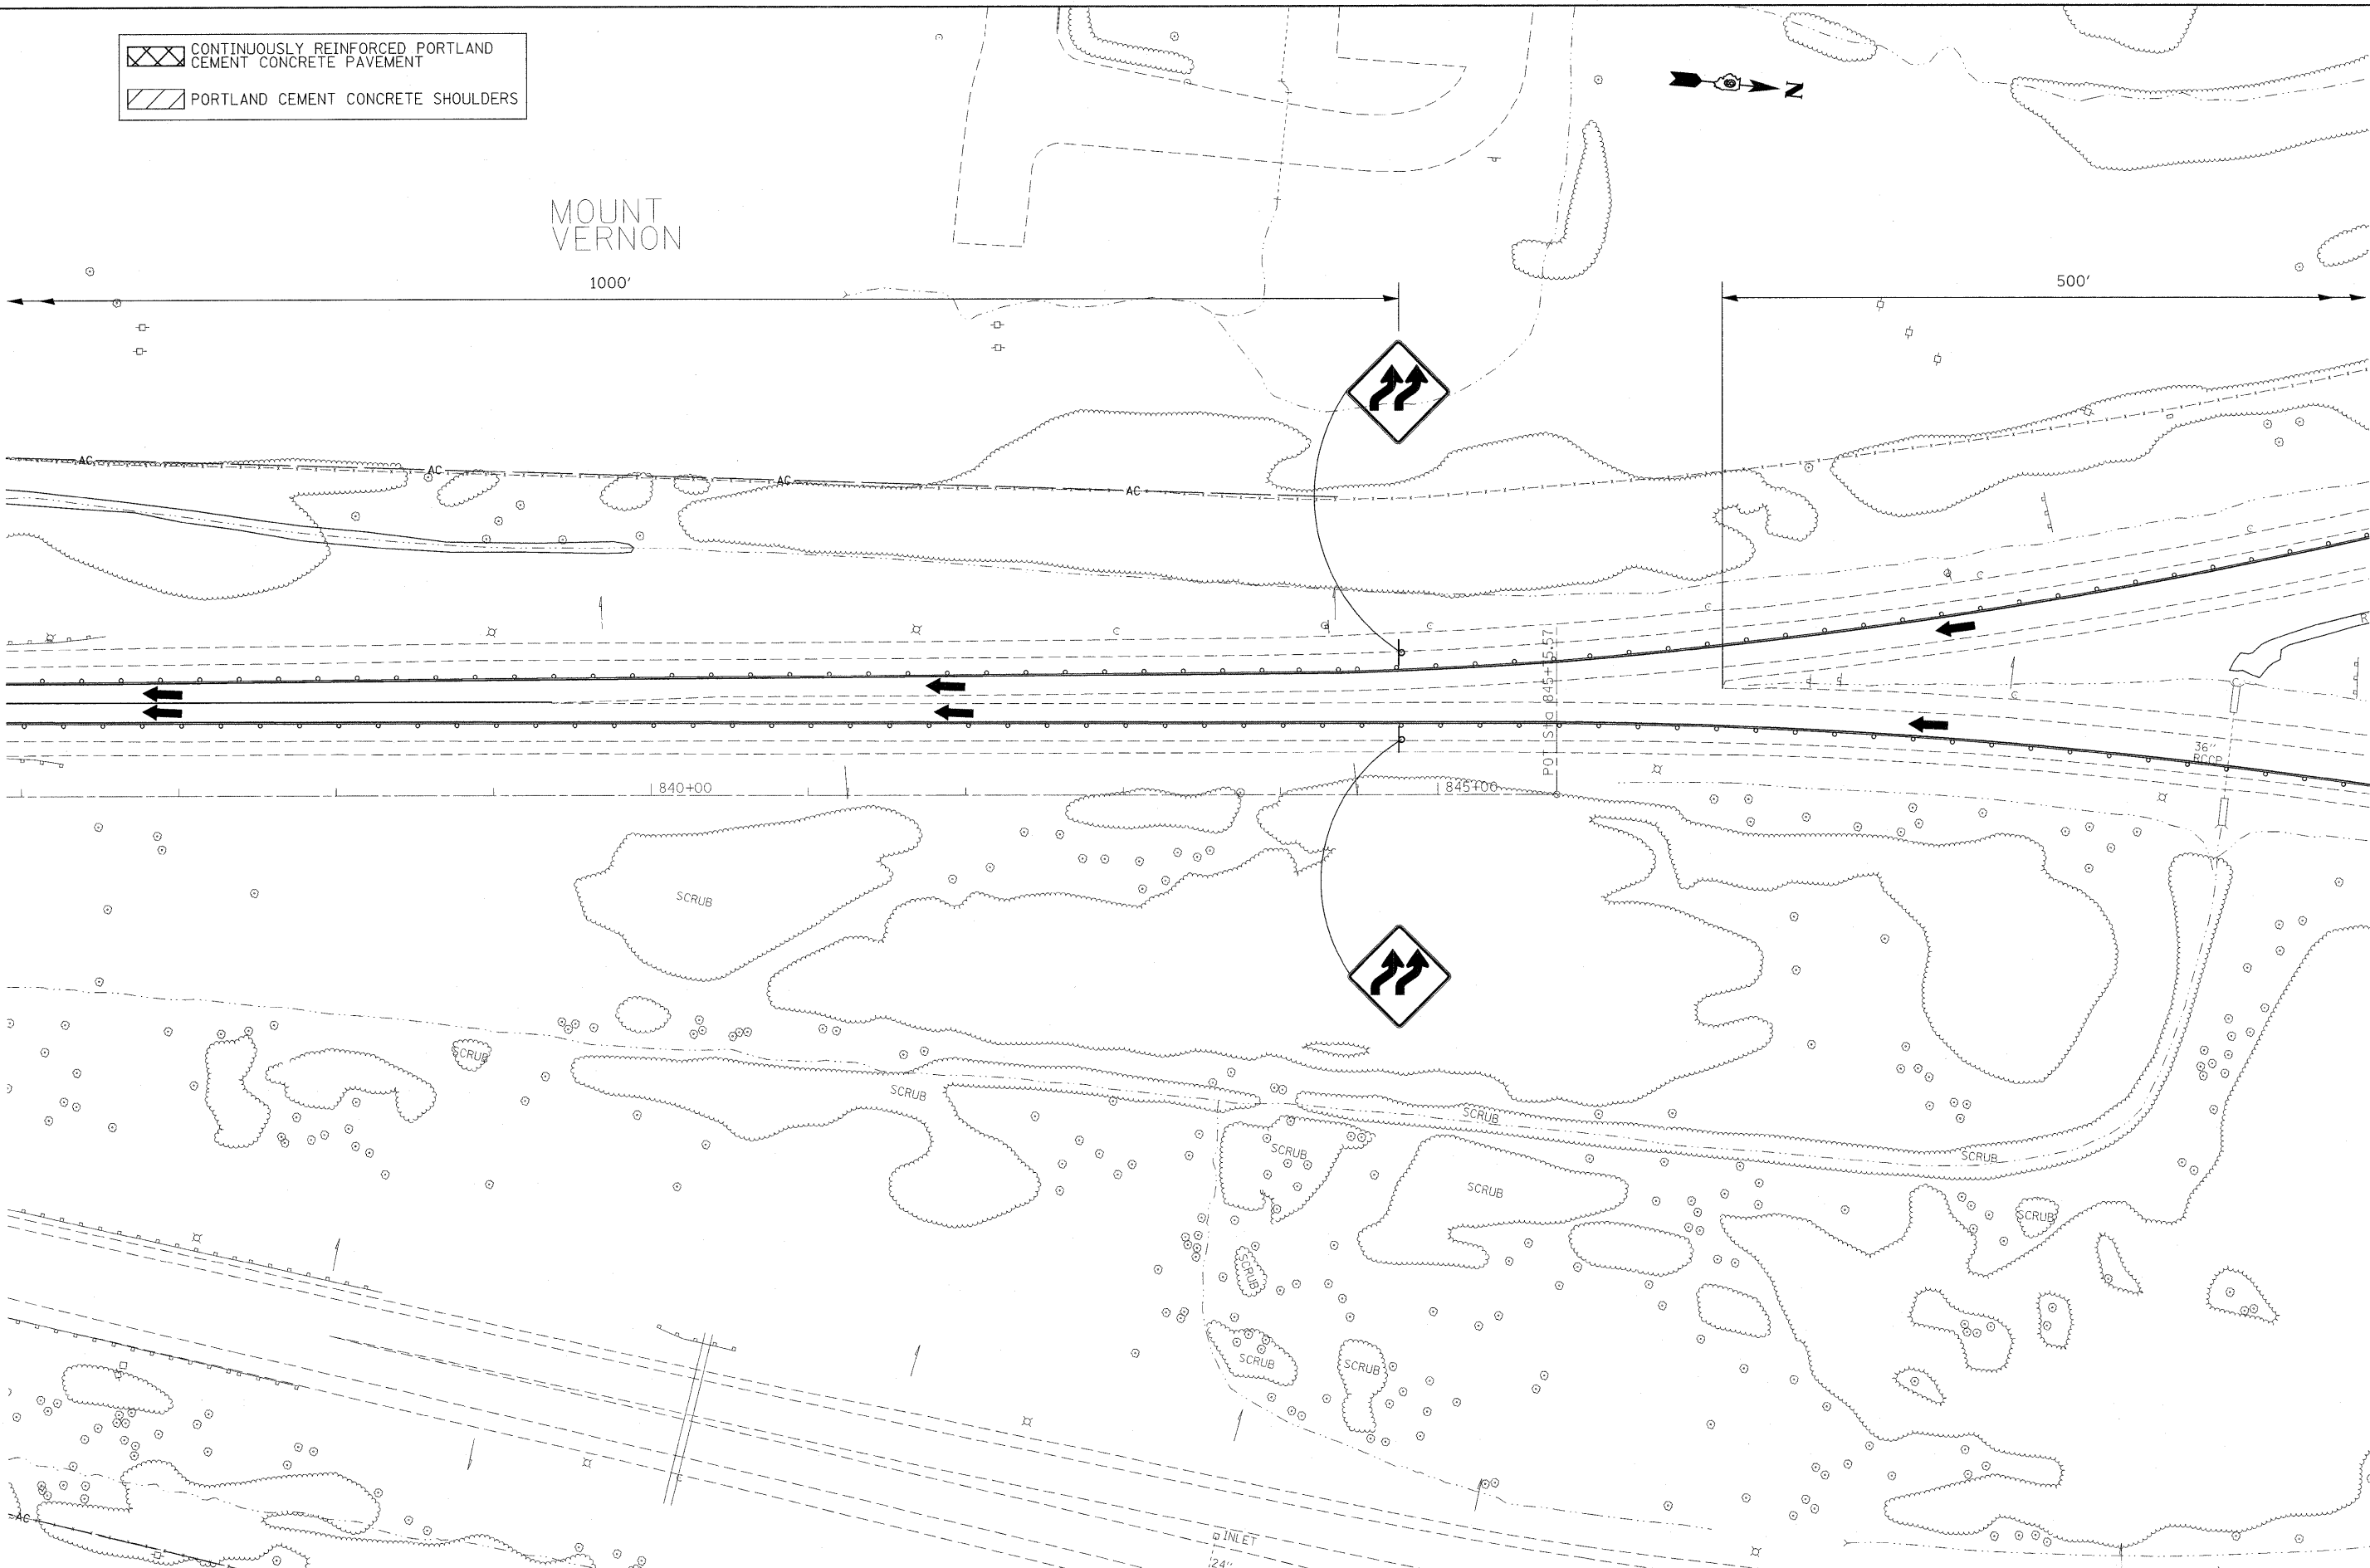

FILE NAME =
 c:\pw_work\pwidot\rollavr\d0169788\78172

USER NAME = rollavr
 aht-stgl.dgn
 PLOT SCALE = 50.0000' / IN.
 PLOT DATE = 2/8/2011

DESIGNED -
 DRAWN -
 CHECKED -
 DATE -

REVISED -
 REVISED -
 REVISED -
 REVISED -

STATE OF ILLINOIS
DEPARTMENT OF TRANSPORTATION

STAGING/MAINTENANCE OF TRAFFIC SHEETS
STAGE 1
 SCALE: SHEET NO. OF SHEETS STA. TO STA.

F.A.I. RTE.	SECTION	COUNTY	TOTAL SHEETS	SHEET NO.
57	.	Jefferson	422	42
CONTRACT NO. 78172			ILLINOIS FED. AID PROJECT	