

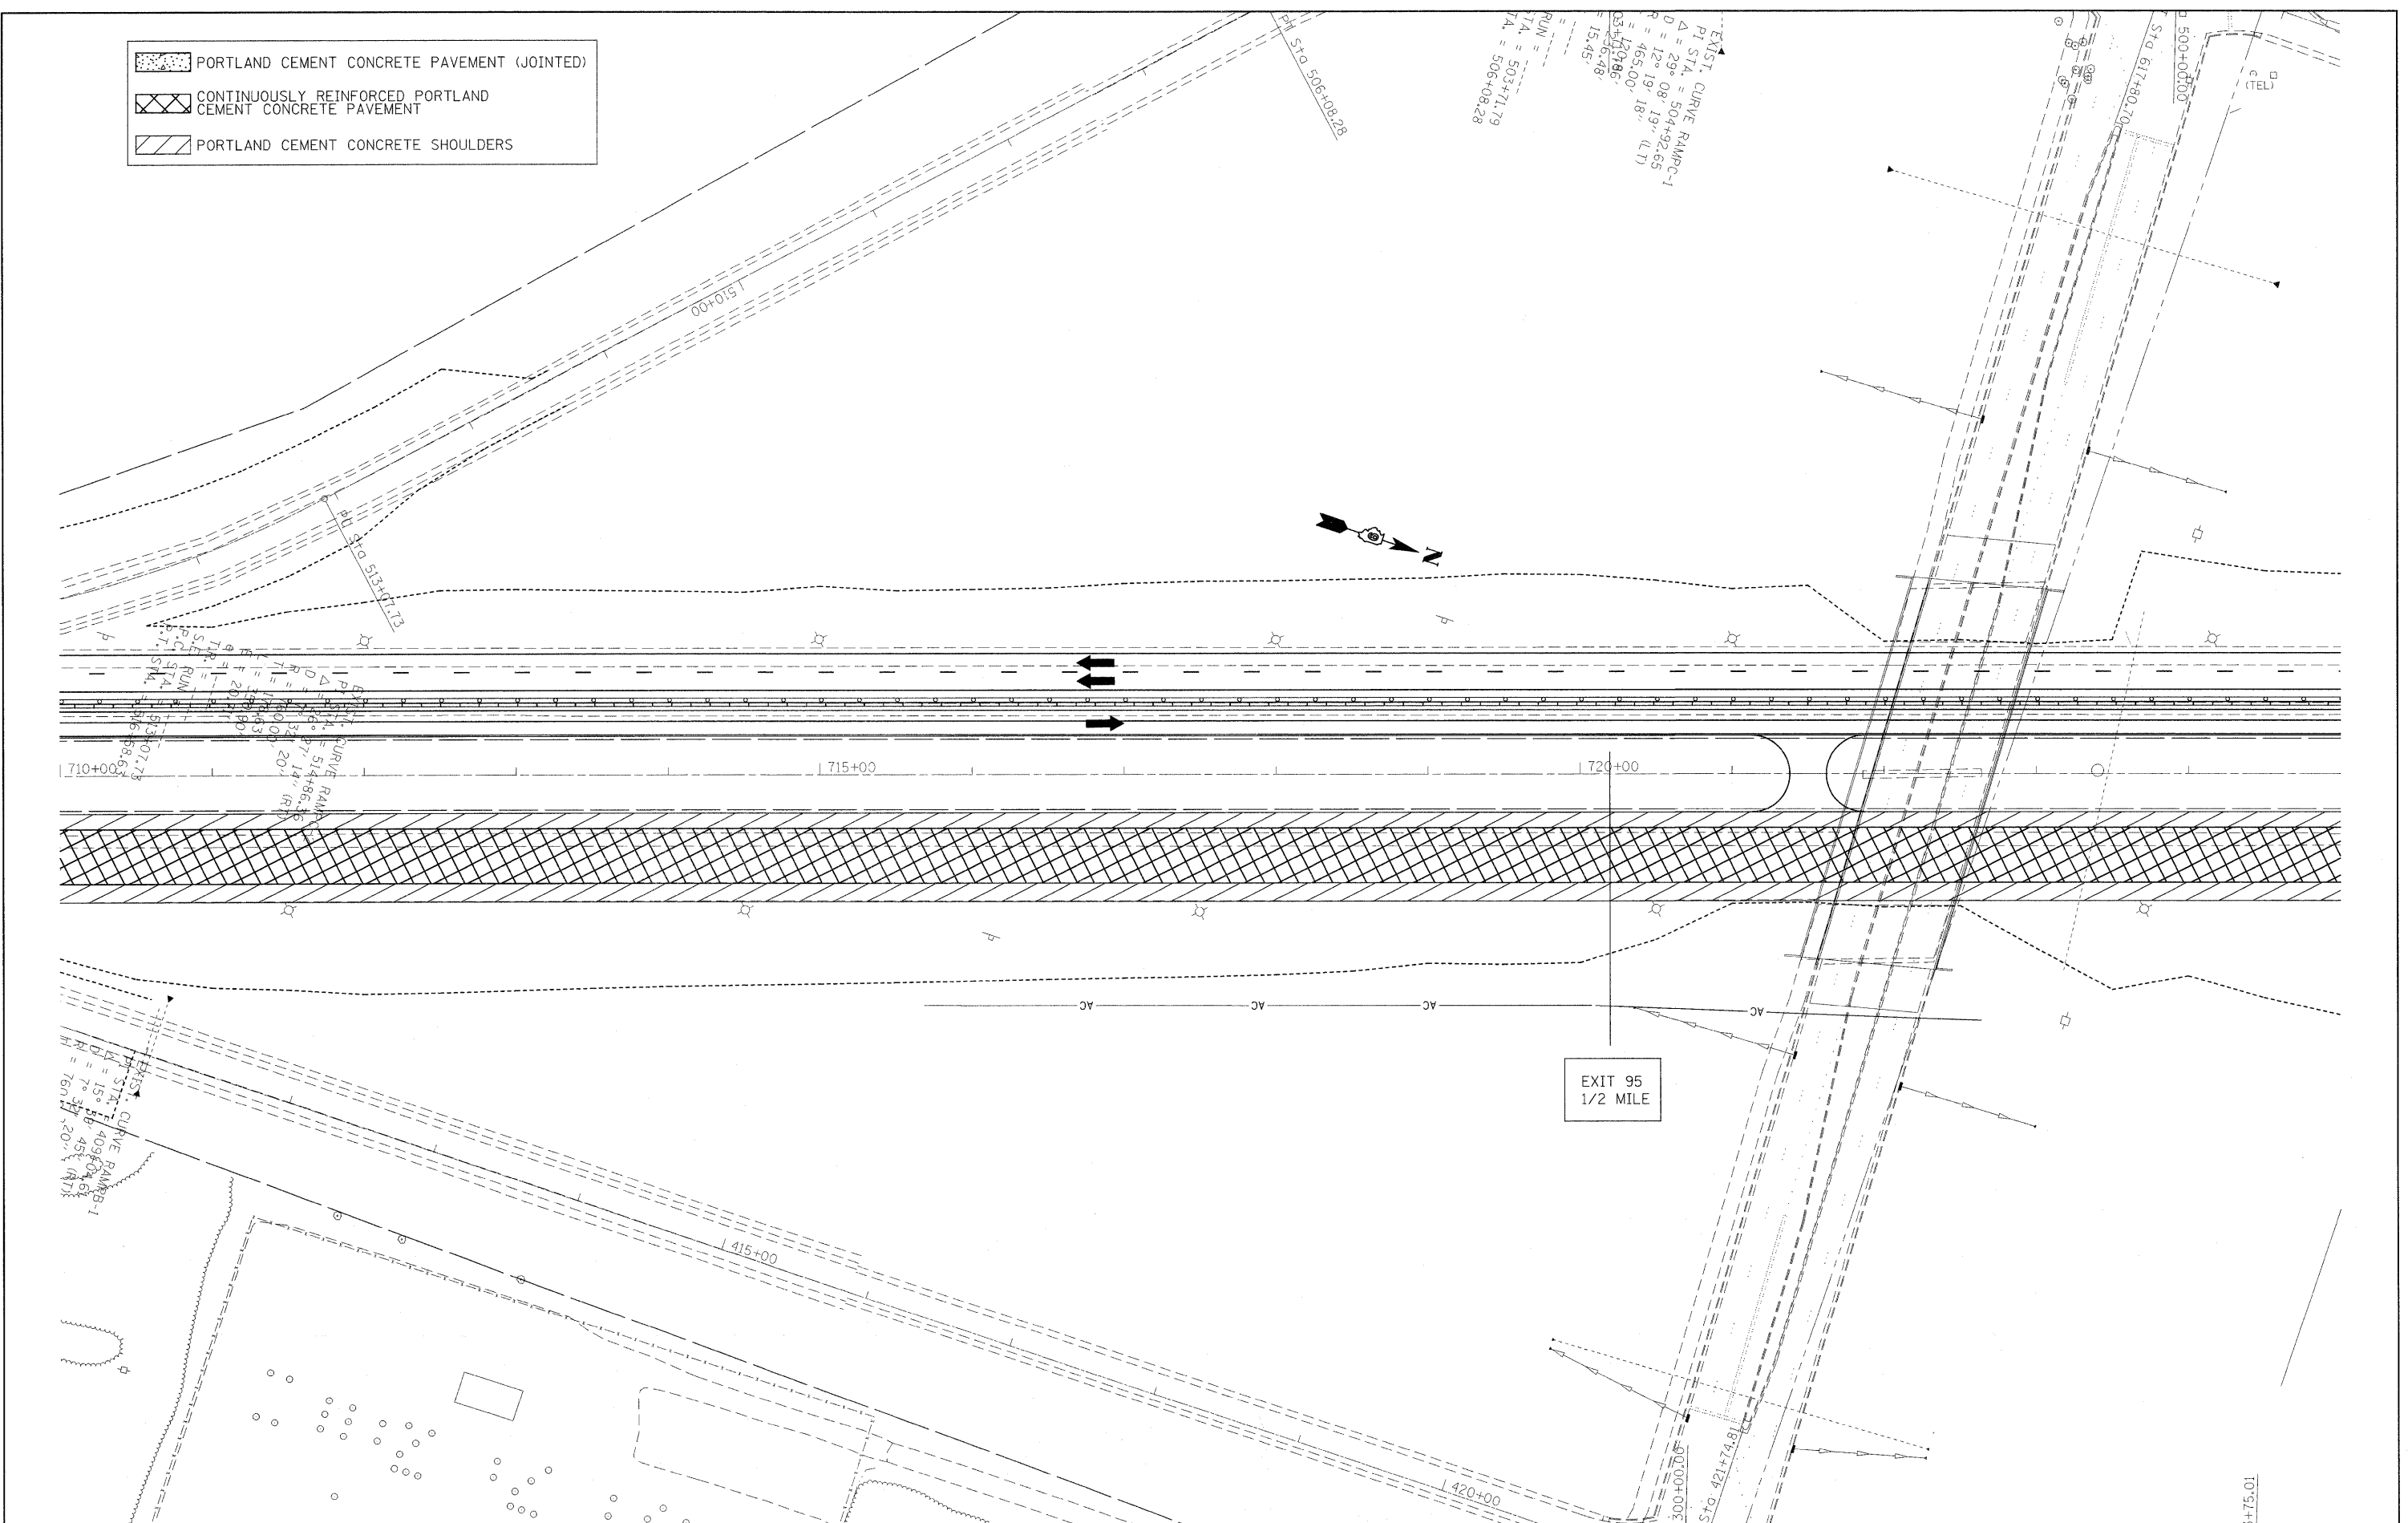
	PORTLAND CEMENT CONCRETE PAVEMENT (JOINTED)
	CONTINUOUSLY REINFORCED PORTLAND CEMENT CONCRETE PAVEMENT
	PORTLAND CEMENT CONCRETE SHOULDERS



FILE NAME =	USER NAME = rollavr	DESIGNED -	REVISED -	STATE OF ILLINOIS DEPARTMENT OF TRANSPORTATION	STAGING/MAINTENANCE OF TRAFFIC SHEETS STAGE 2		F.A.I. RTE.	SECTION	COUNTY	TOTAL SHEETS	SHEET NO.
ct:\pw_work\pwsdot\rollavr\d0169788\78172	sht-stg2.dgn	DRAWN -	REVISED -		57	.	Jefferson	422	51		
	PLOT SCALE = 50.0000' / IN.	CHECKED -	REVISED -		SCALE: 50		SHEET NO. 8 OF 18 SHEETS		CONTRACT NO. 78172		
	PLOT DATE = 2/8/2011	DATE -	REVISED -		STA. TO STA.		ILLINOIS FED. AID PROJECT		(41-2-1.41-3.41-3-1)R-1		