


	PORTLAND CEMENT CONCRETE PAVEMENT (JOINTED)
	CONTINUOUSLY REINFORCED PORTLAND CEMENT CONCRETE PAVEMENT
	PORTLAND CEMENT CONCRETE SHOULDERS

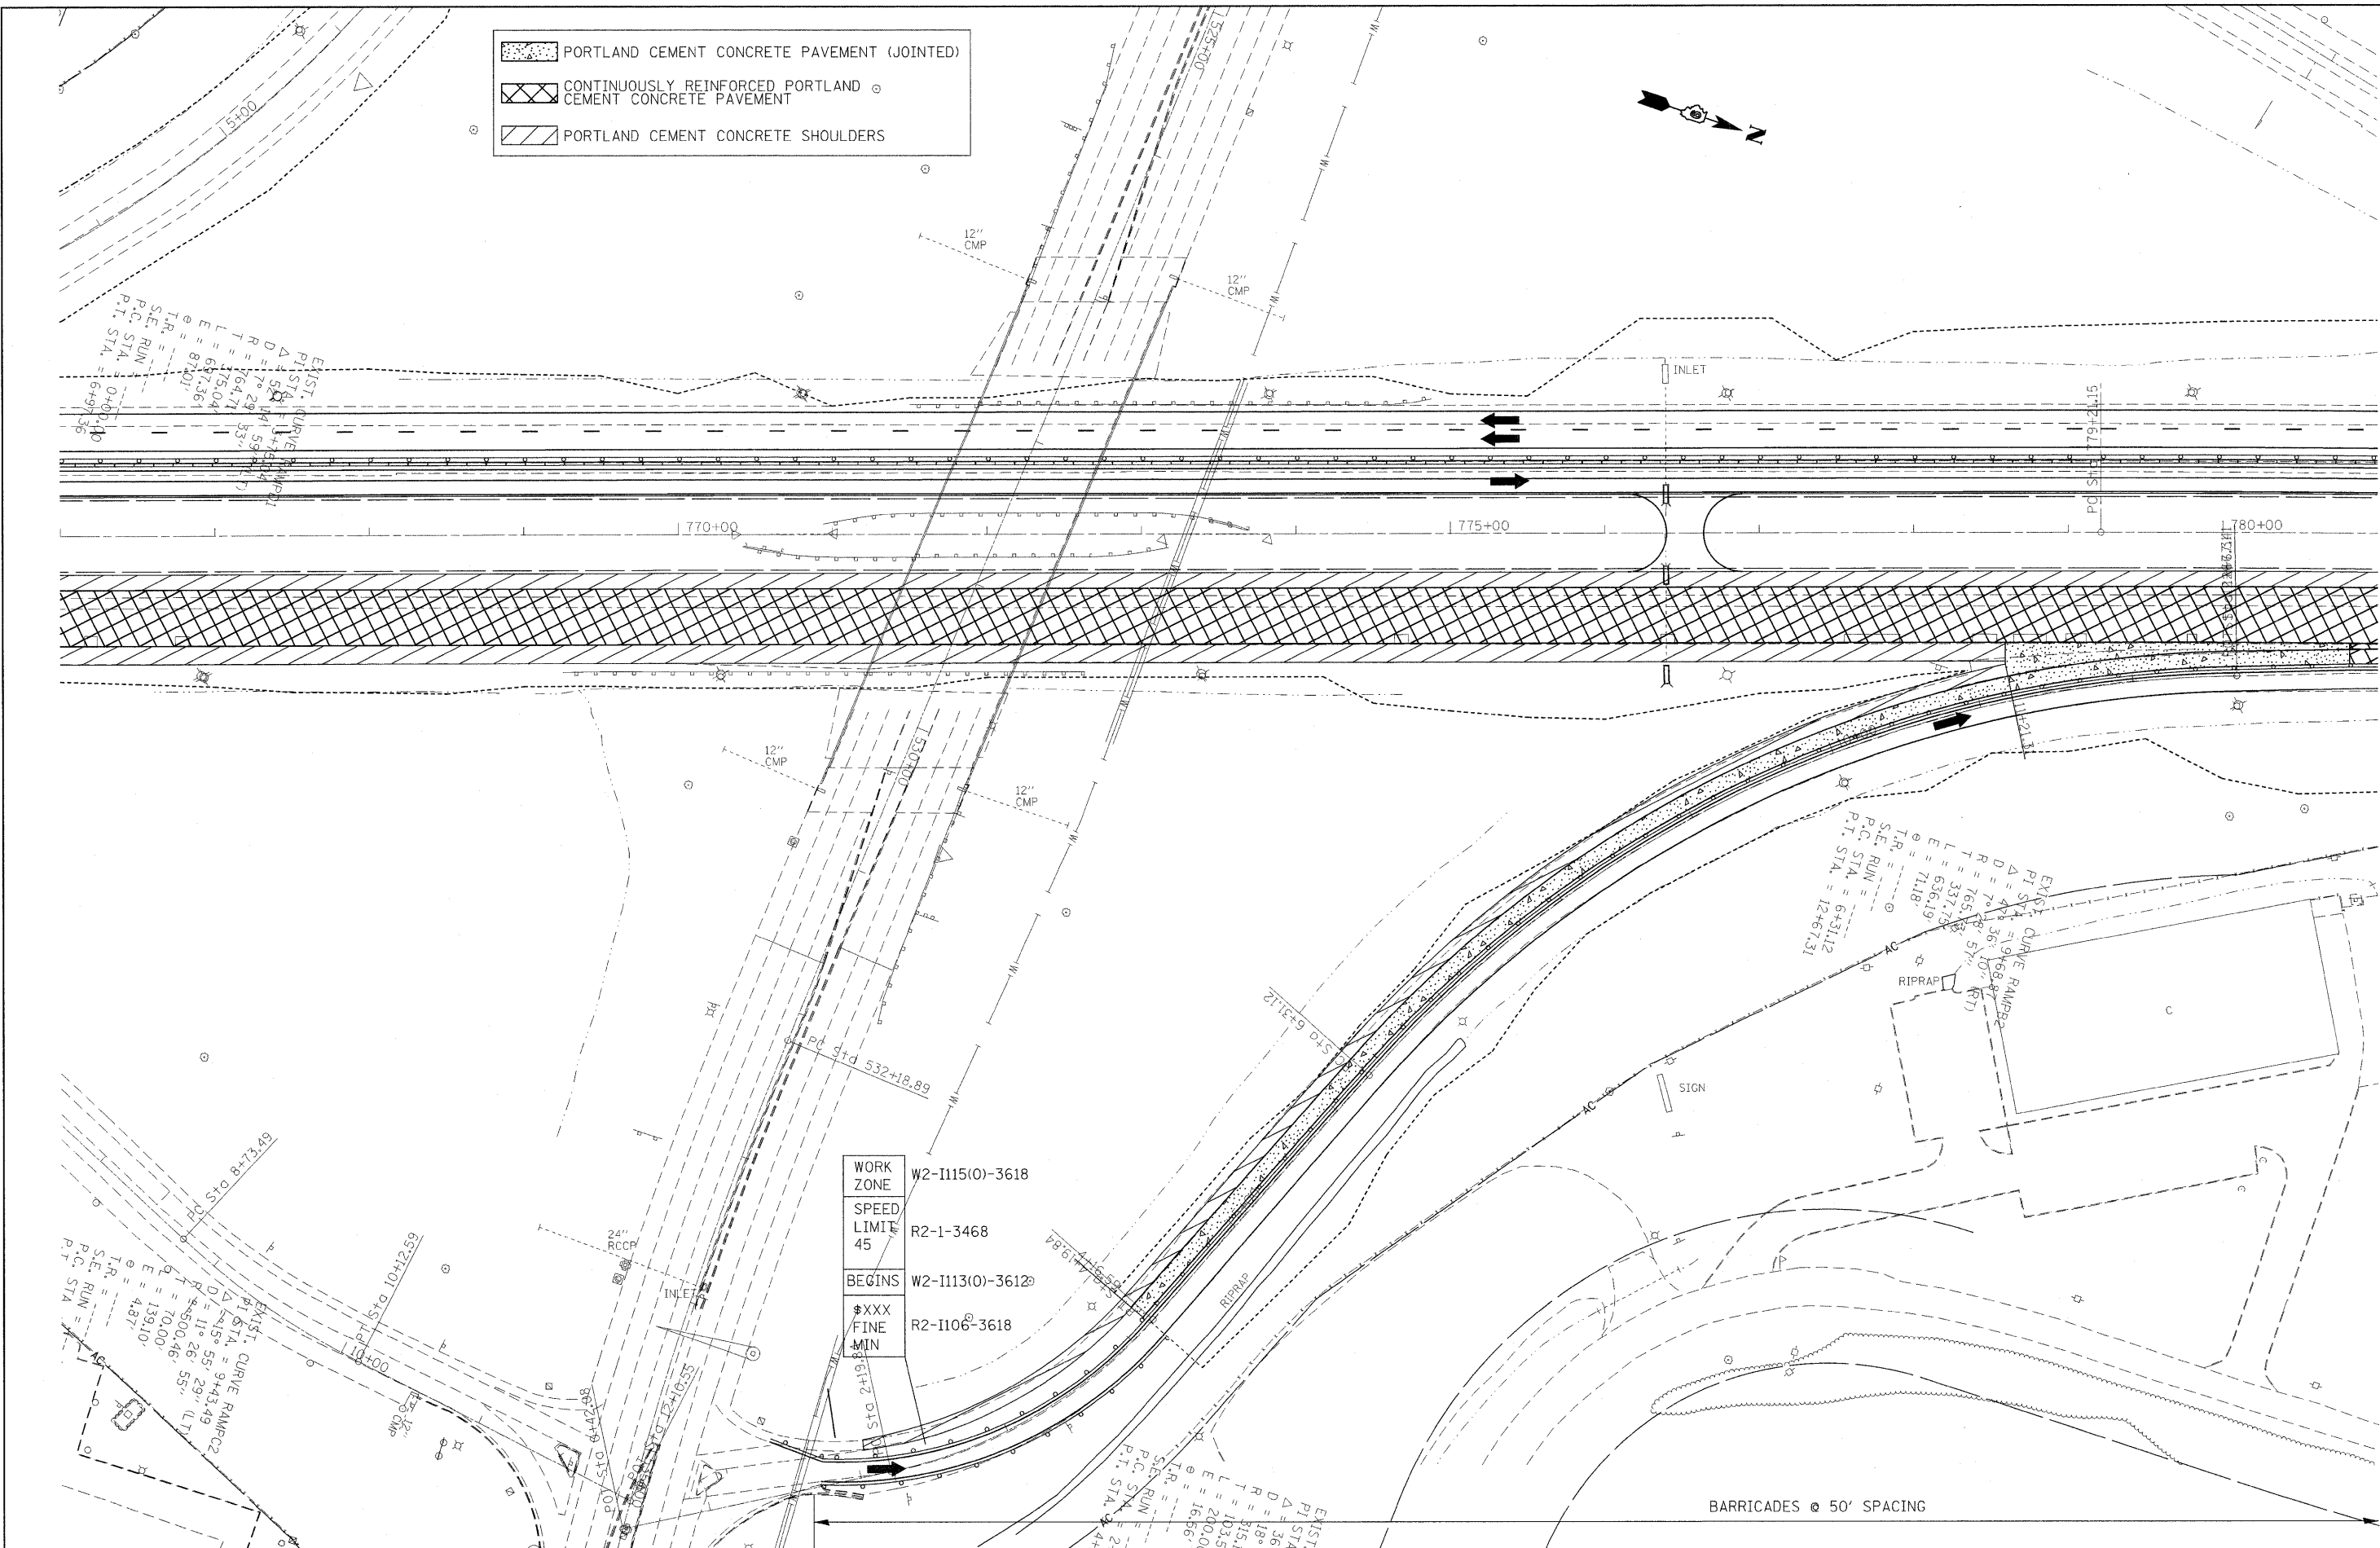

WORK ZONE	W2-1115(0)-3618
SPEED LIMIT	R2-1-3468
BEGINS	W2-1113(0)-3612
MIN	R2-1106-3618

FILE NAME =
 c:\pwork\psdot\rollavr\d0169788\78172

USER NAME = rollavr
 sht-stg2.dgn
 PLOT SCALE = 50.0000' / IN.
 PLOT DATE = 2/8/2011

DESIGNED -
 DRAWN -
 CHECKED -
 DATE -

REVISED -
 REVISED -
 REVISED -
 REVISED -

**STATE OF ILLINOIS
 DEPARTMENT OF TRANSPORTATION**

**STAGING/MAINTENANCE OF TRAFFIC SHEETS
 STAGE 2**

SCALE: 50 SHEET NO. 12 OF 18 SHEETS STA. TO STA.

F.A.I. RTE.	SECTION	COUNTY	TOTAL SHEETS	SHEET NO.
57		Jefferson	422	55
CONTRACT NO. 78172			ILLINOIS FED. AID PROJECT	