


BARRICADES @ 50' SPACING

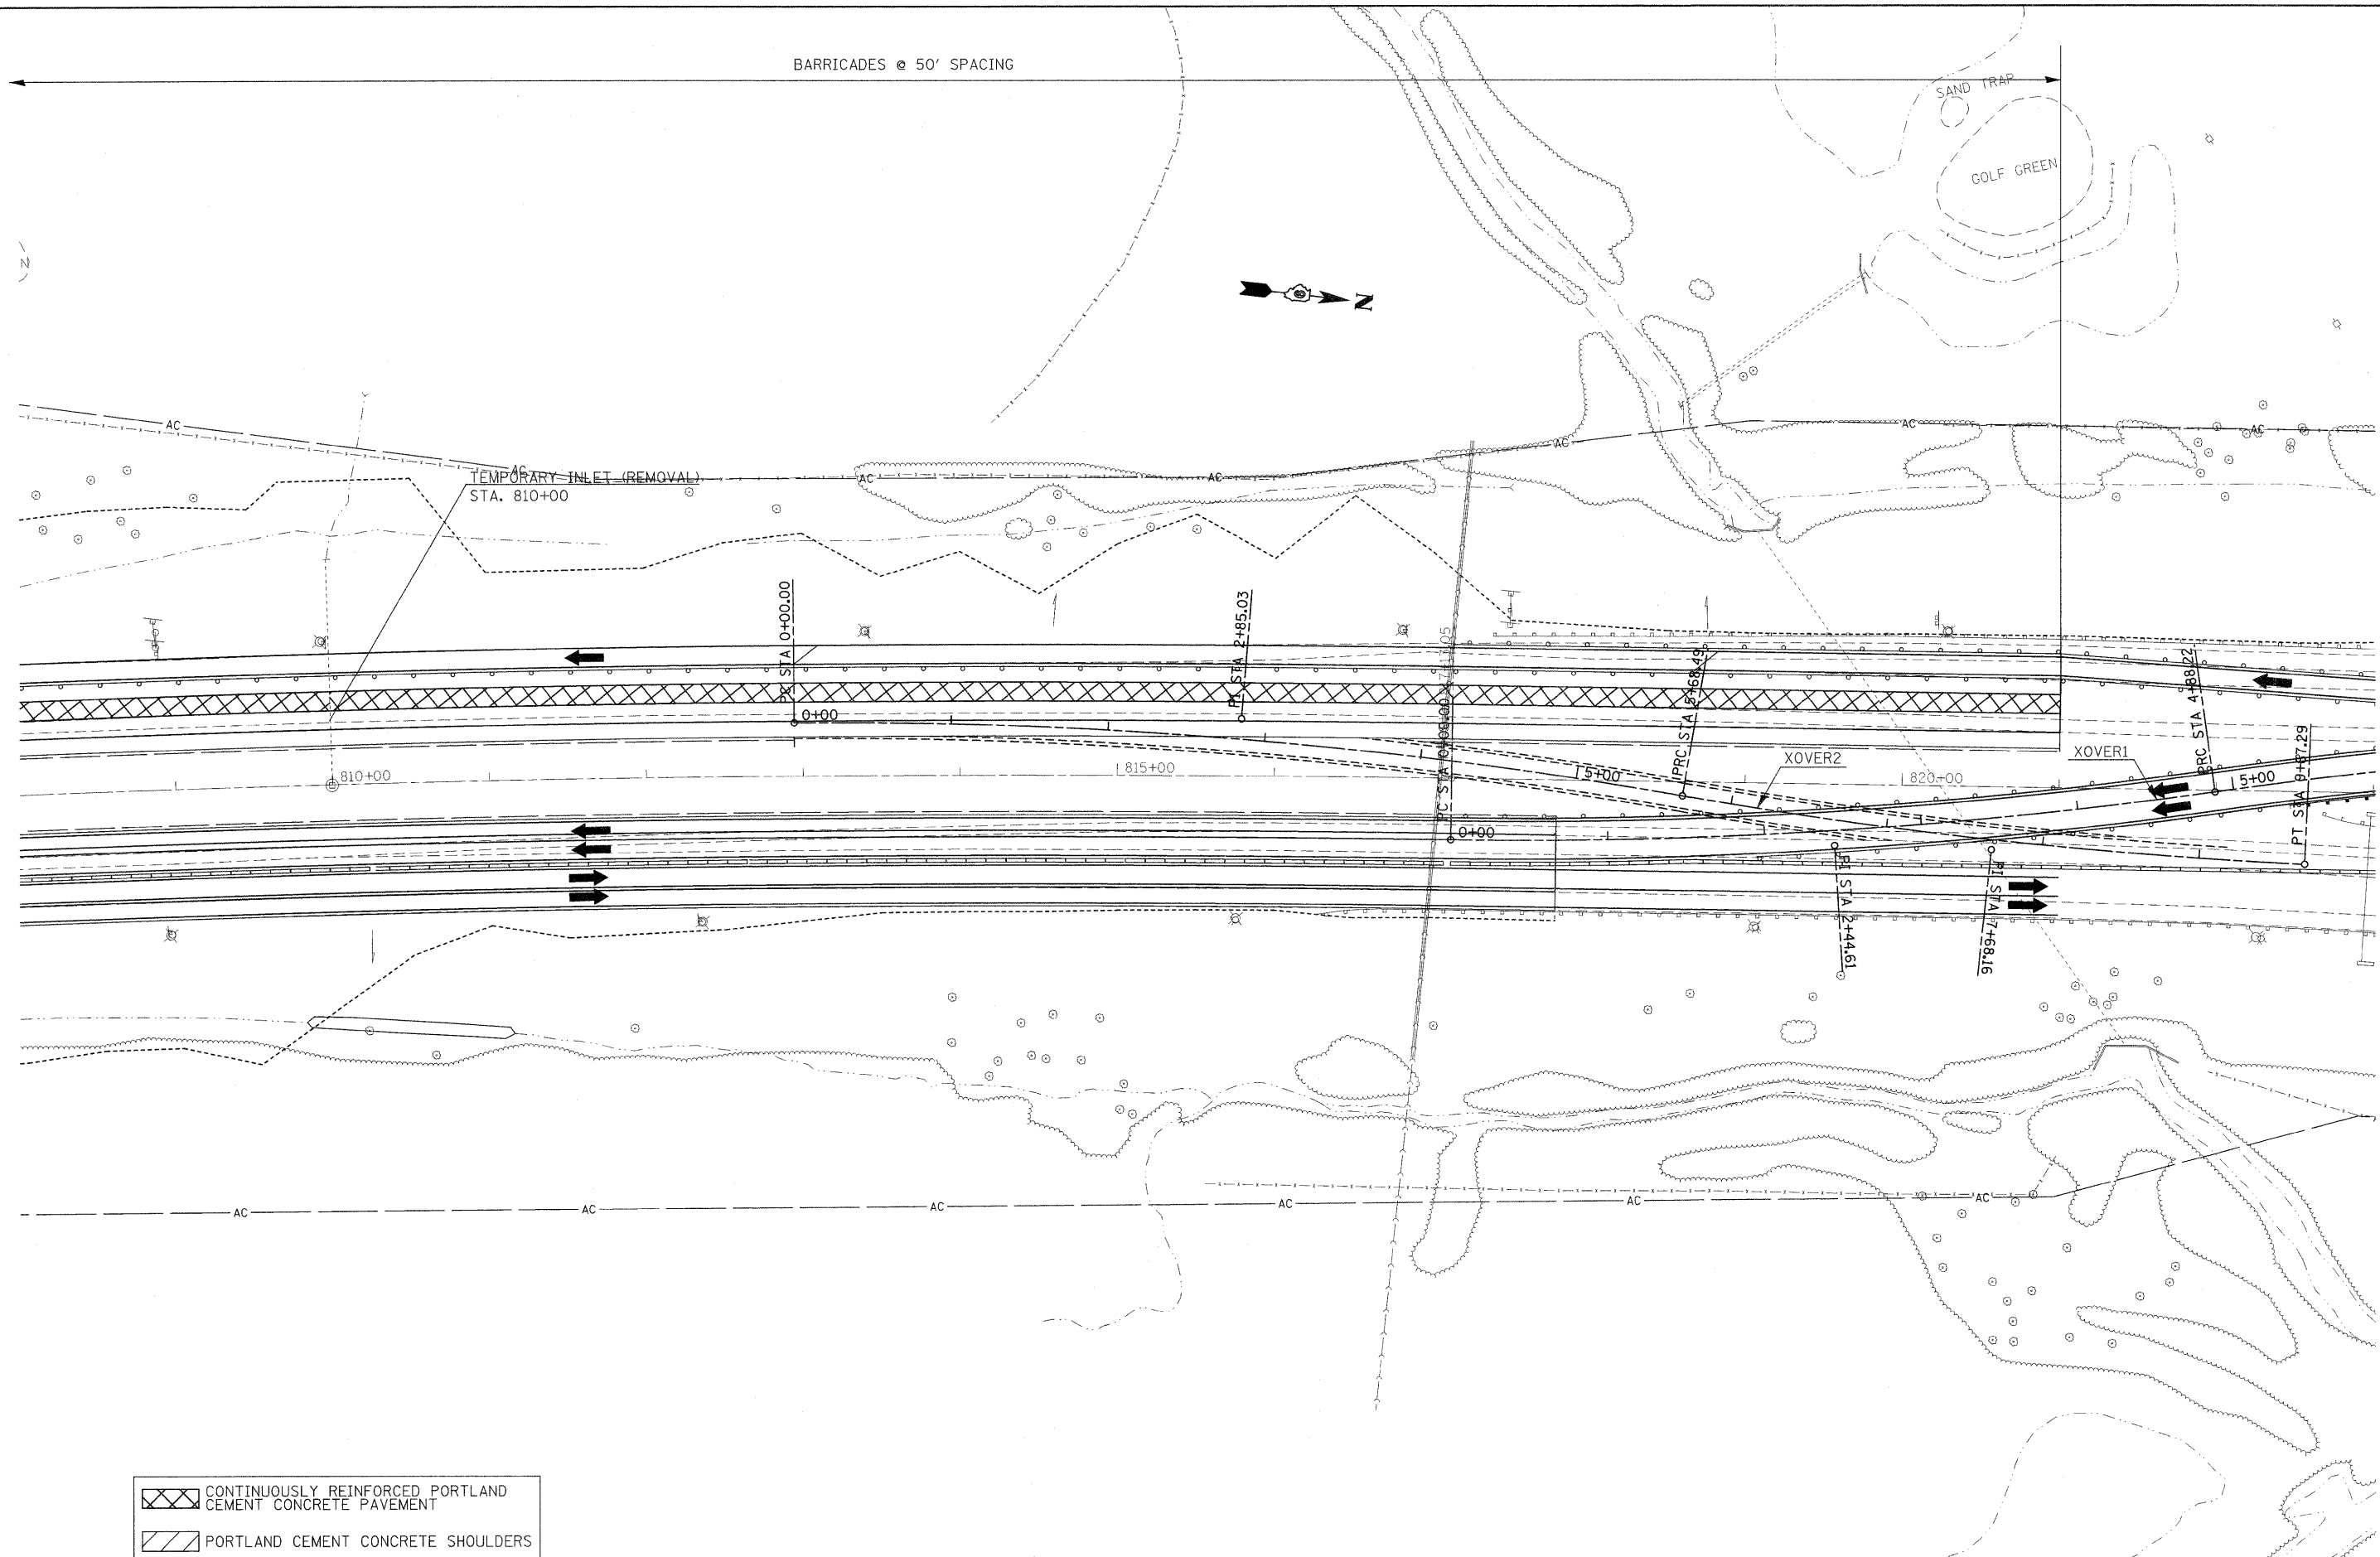

	CONTINUOUSLY REINFORCED PORTLAND CEMENT CONCRETE PAVEMENT
	PORTLAND CEMENT CONCRETE SHOULDERS

FILE NAME =
c:\pwwork\pwwidot\rollavr\d0159788\78172

USER NAME = rollavr
ah-t-stg3.dgn
PLOT SCALE = 50.0000' / 1" IN.
PLOT DATE = 2/22/2011

DESIGNED -
DRAWN -
CHECKED -
DATE -

REVISED -
REVISED -
REVISED -
REVISED -

**STATE OF ILLINOIS
DEPARTMENT OF TRANSPORTATION**

**STAGING / MAINTENANCE OF TRAFFIC
STAGE 3**

SCALE: 50 SHEET NO. 15 OF 18 SHEETS STA. TO STA.

F.A.I. RTE.	SECTION	COUNTY	TOTAL SHEETS	SHEET NO.
57	.	Jefferson	422	84
CONTRACT NO. 78172				