
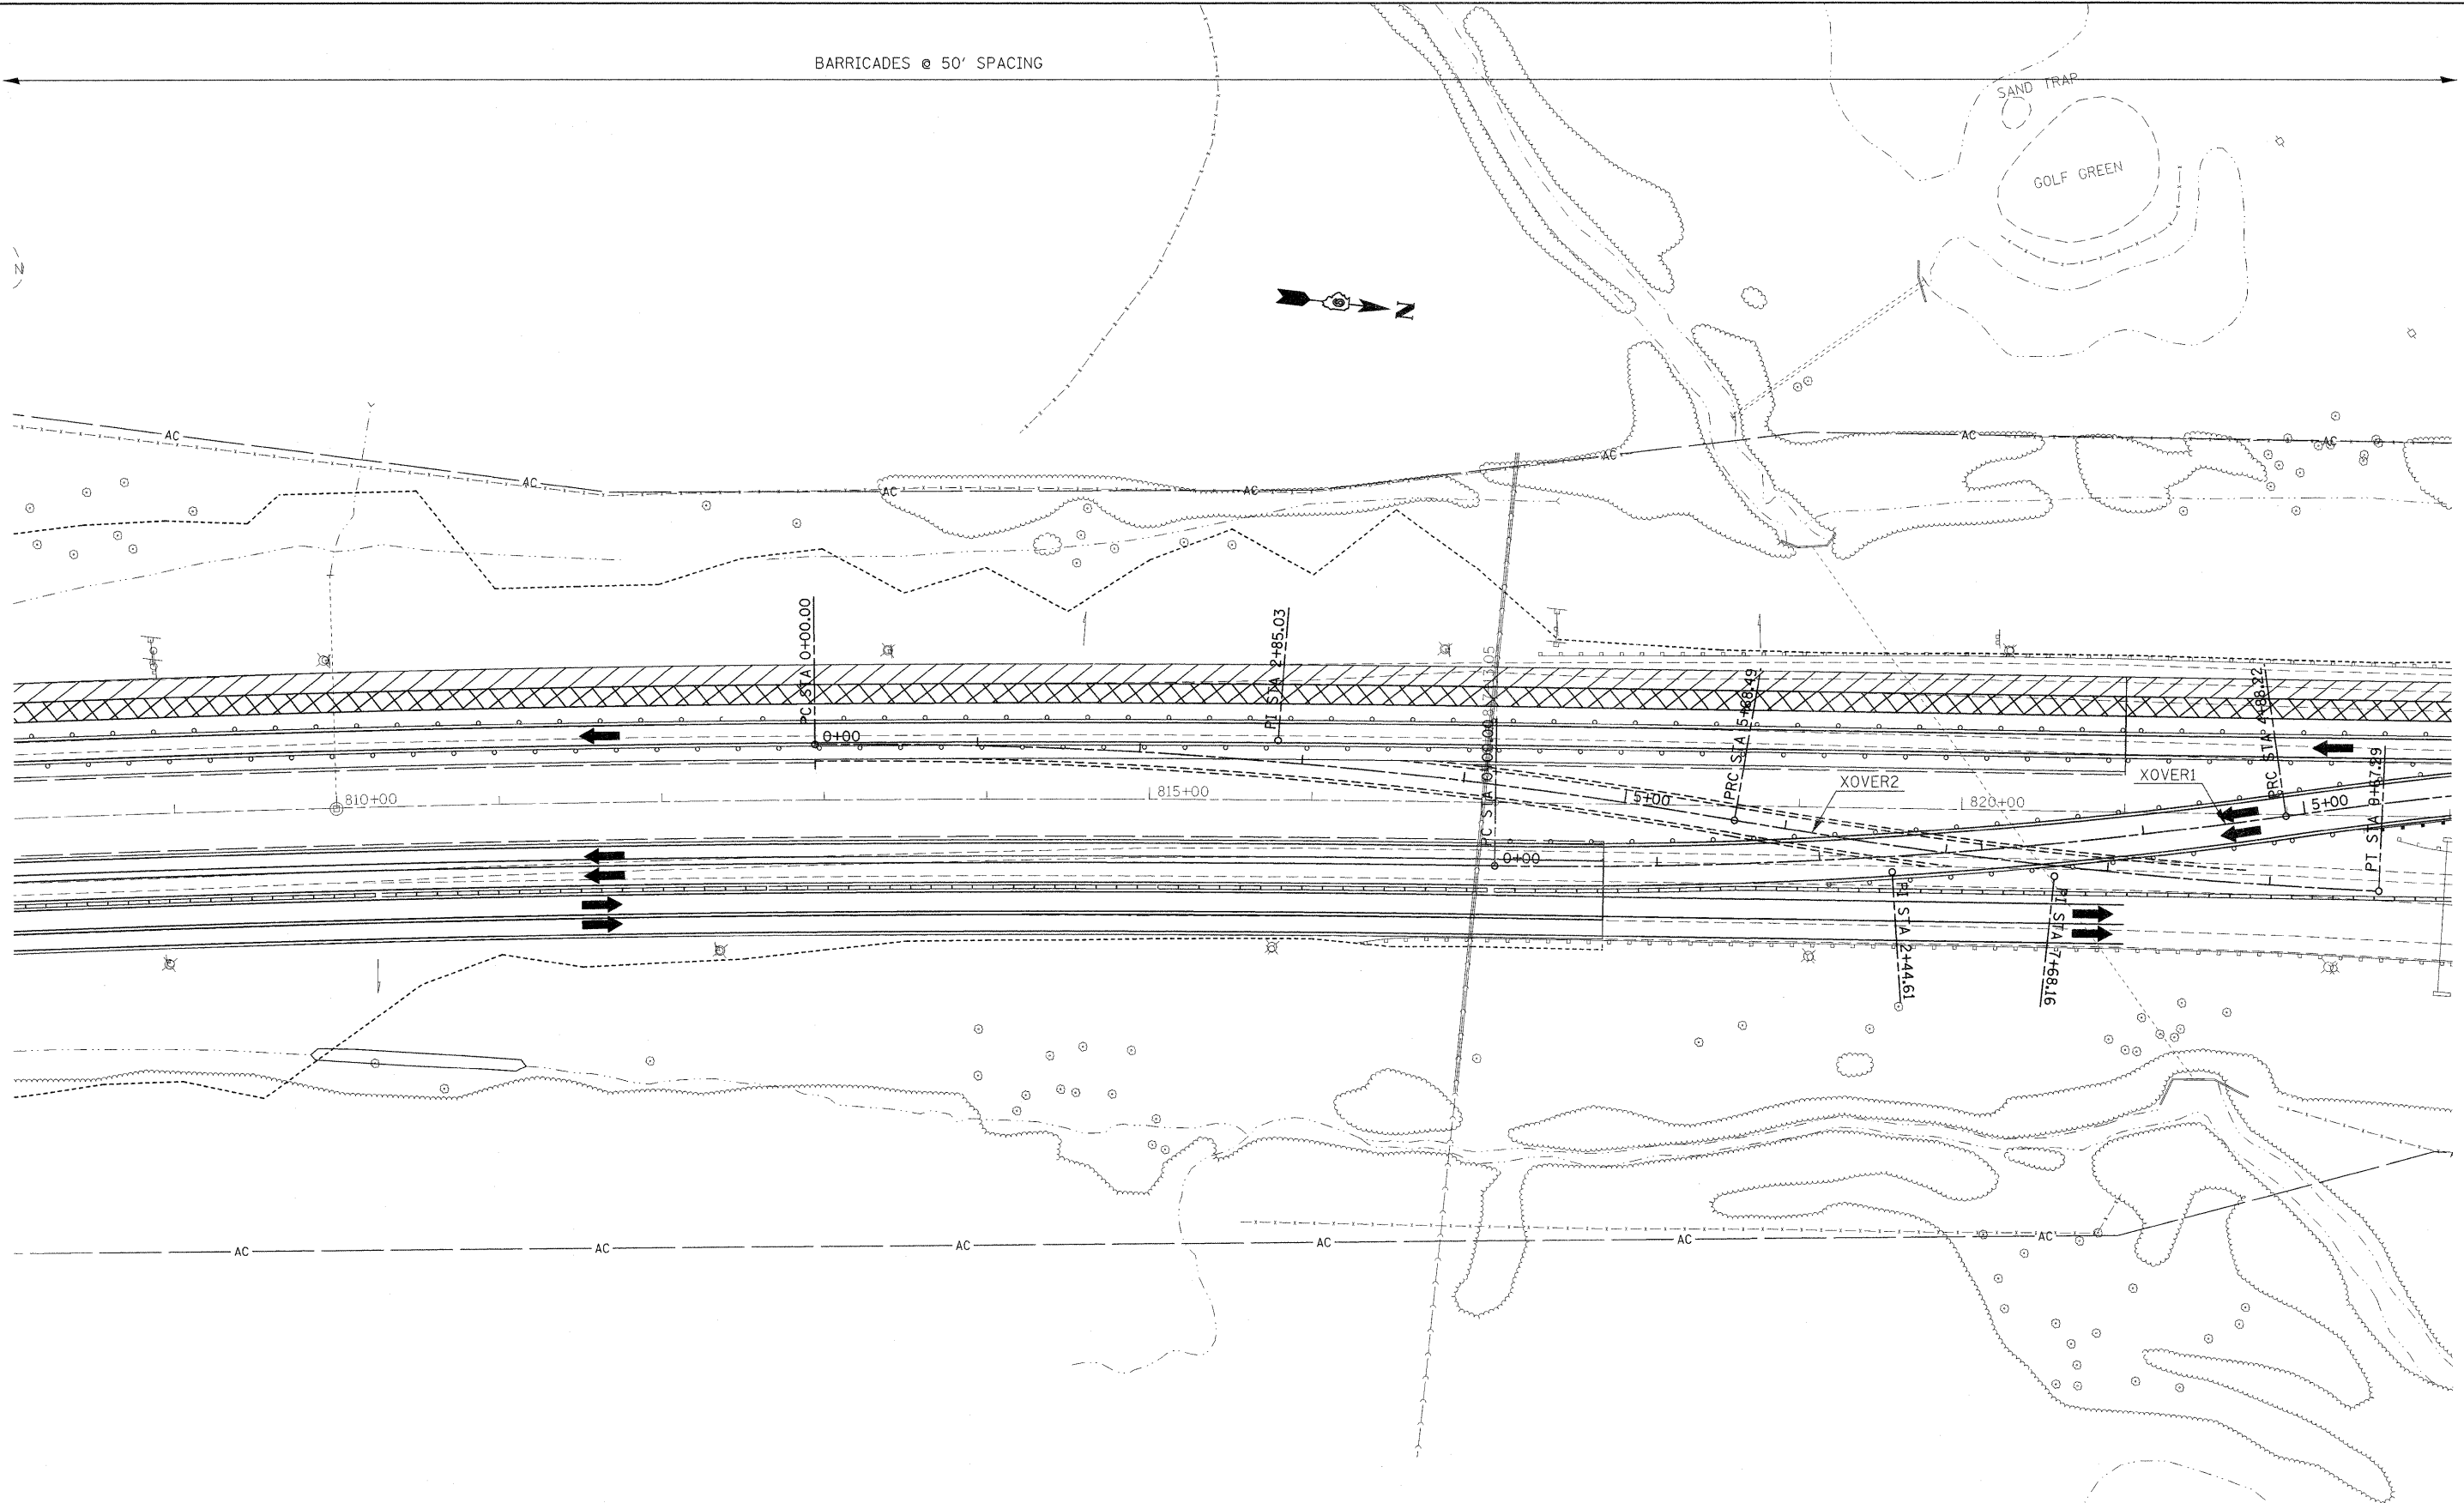
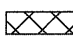


BARRICADES @ 50' SPACING

(N)

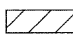

	CONTINUOUSLY REINFORCED PORTLAND CEMENT CONCRETE PAVEMENT
	PORTLAND CEMENT CONCRETE SHOULDERS

FILE NAME = c:\pwwork\pwidot\rollavr\0169788\78172	USER NAME = rollavr sh-t-stg3.dgn	DESIGNED - DRAWN -	REVISED - REVISED -	STATE OF ILLINOIS DEPARTMENT OF TRANSPORTATION	STAGING / MAINTENANCE OF TRAFFIC STAGE 3A		F.A.I. RTE. 57	SECTION .	COUNTY Jefferson	TOTAL SHEETS 422	SHEET NO. 94	
PLOT SCALE = 50.0000' / IN.	CHECKED -	REVISED -	REVISED -		SCALE: 50	SHEET NO. 7 OF 8 SHEETS	STA.	TO STA.	ILLINOIS FED. AID PROJECT			
PLOT DATE = 2/22/2011	DATE -	REVISED -	REVISED -		CONTRACT NO. 78172							
(41-2-1,41-3,41-3-1)R-1												