



PLAN	SUBMITTED	BY	DATE
	PLOTTED		
	GRADES CHECKED		
	ALIGNMENT CHECKED		
	CADD FILE NAME		
	NO.		

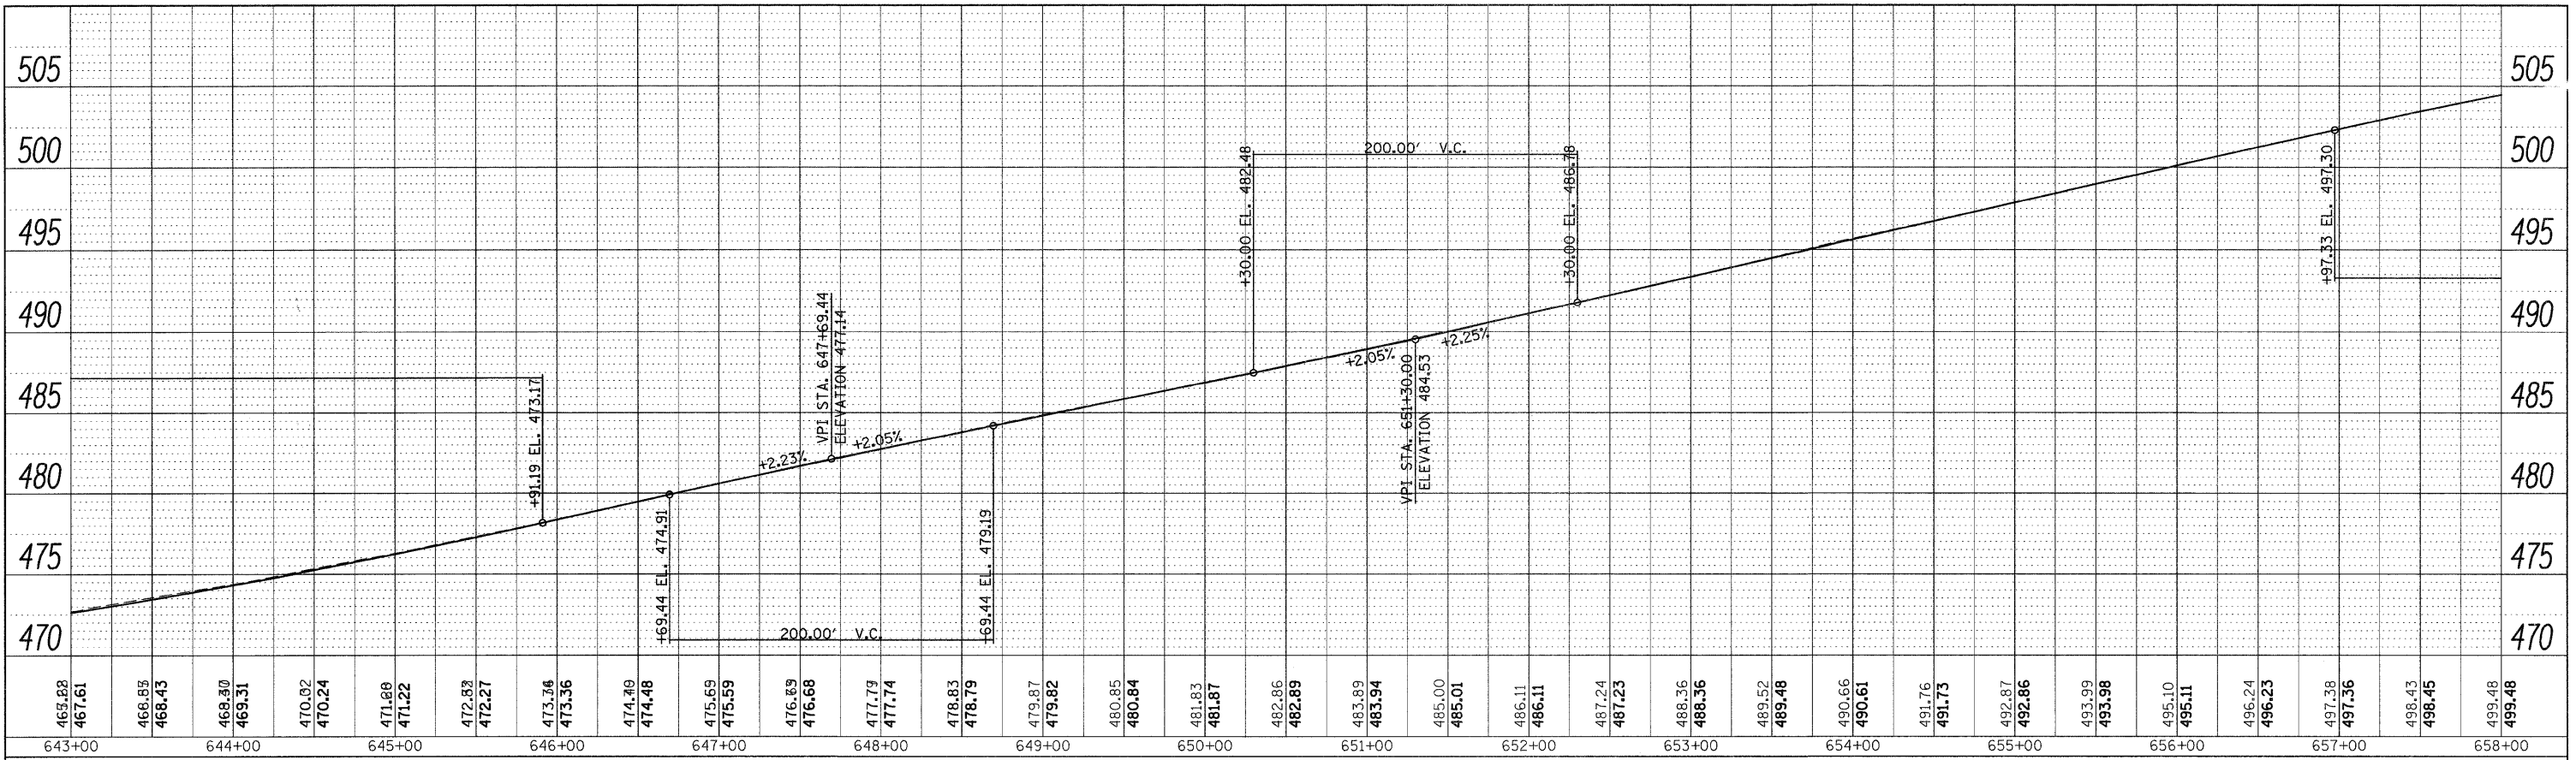

I-57 NB LANES
I-57 SB LANES

PROFILE	SUBMITTED	BY	DATE
	PLOTTED		
	GRADES CHECKED		
	STRUCTURE NOTATIONS CHECKED		
	NO.		

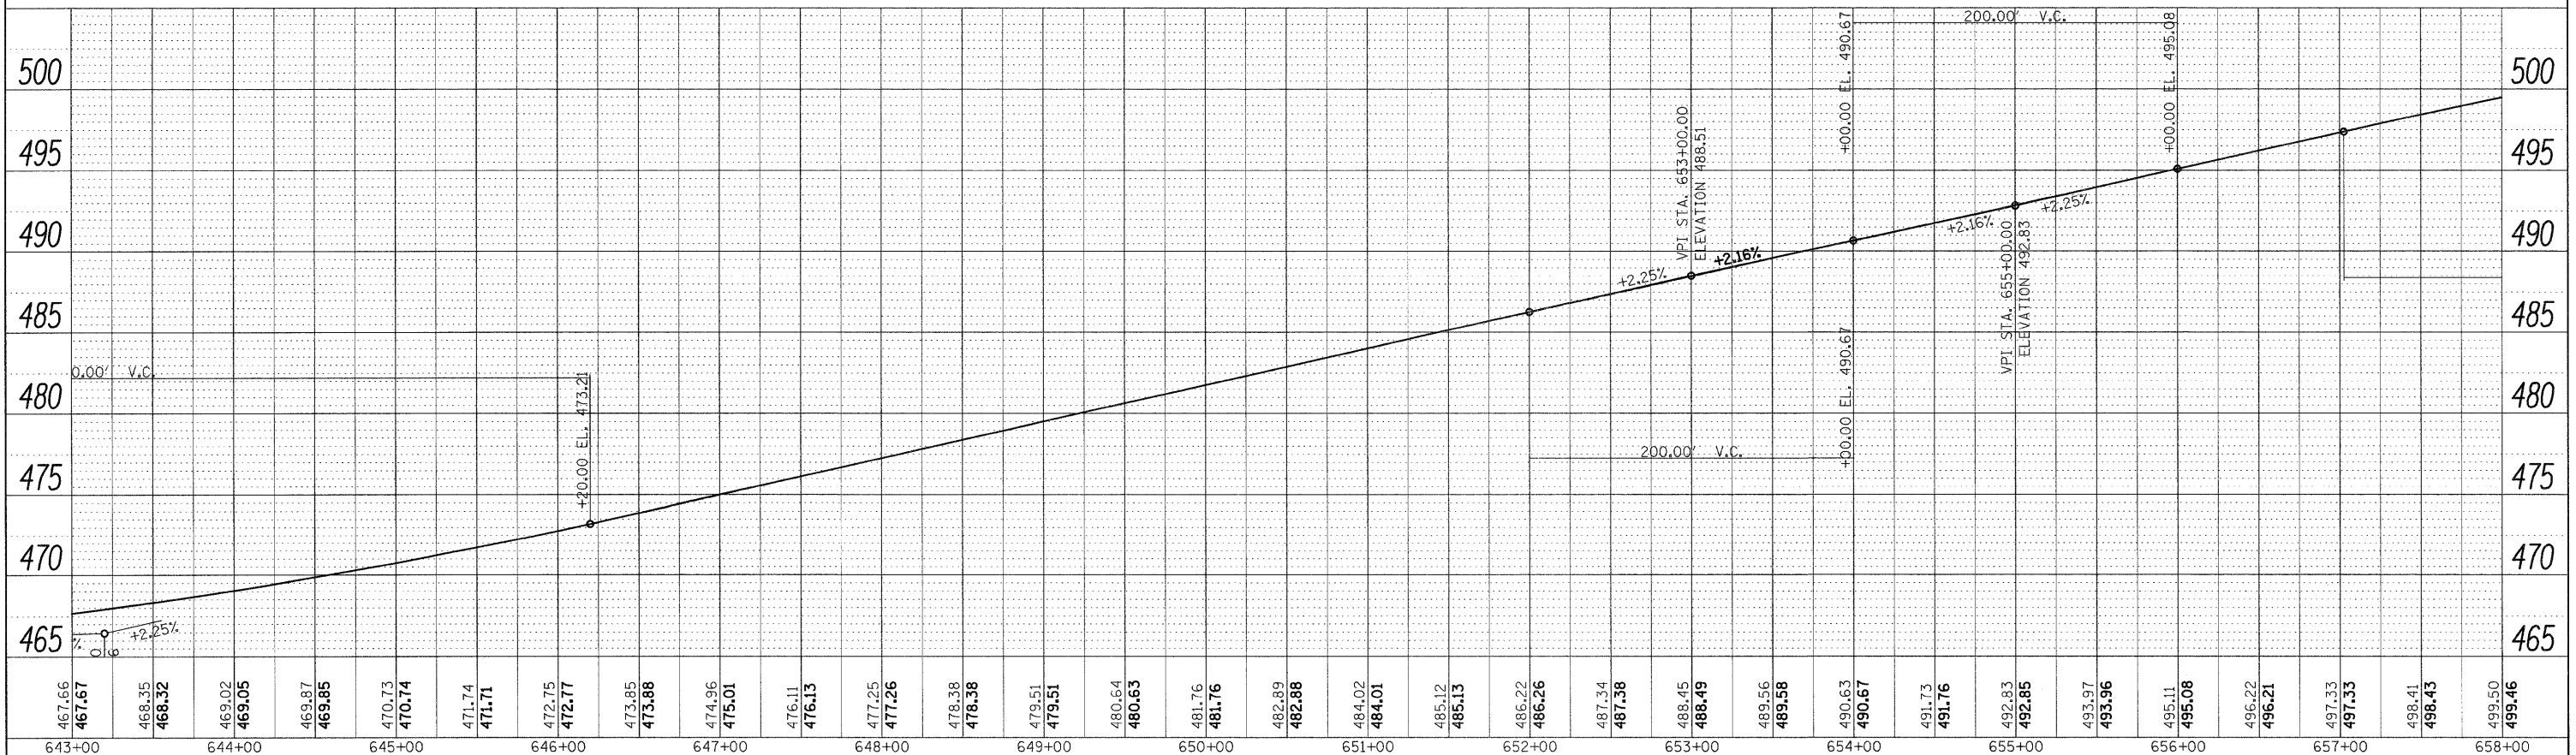

STATE OF ILLINOIS
DEPARTMENT OF TRANSPORTATION

PROFILE I 57

FILE NAME =	USER NAME = colemm	DESIGNED -	REVISED -	<table border="1"> <tr><td>F.A.I. RTE.</td><td>SECTION</td><td>COUNTY</td><td>TOTAL SHEETS</td><td>SHEET NO.</td></tr> <tr><td>57</td><td>*</td><td>Jefferson</td><td>422</td><td>119</td></tr> <tr><td colspan="4">CONTRACT NO. 78172</td><td></td></tr> <tr><td colspan="5">ILLINOIS FED. AID PROJECT</td></tr> </table>	F.A.I. RTE.	SECTION	COUNTY	TOTAL SHEETS	SHEET NO.	57	*	Jefferson	422	119	CONTRACT NO. 78172					ILLINOIS FED. AID PROJECT				
F.A.I. RTE.	SECTION	COUNTY	TOTAL SHEETS		SHEET NO.																			
57	*	Jefferson	422		119																			
CONTRACT NO. 78172																								
ILLINOIS FED. AID PROJECT																								
c:\p\work\p\sdot\colemm\d0169788\78172-1	lprfl.dgn	DRAWN -	REVISED -																					
	PLOT SCALE = 50.0000' / IN.	CHECKED -	REVISED -																					
	PLOT DATE = 2/16/2011	DATE -	REVISED -																					