



|               |                            |    |      |
|---------------|----------------------------|----|------|
| PLAN          | SUBMITTED                  | BY | DATE |
| NOTE BOOK NO. | PLOTTED                    |    |      |
|               | GRADES CHECKED             |    |      |
|               | STRUCTURE NOTATION CHECKED |    |      |
|               | ADD FILE NAME              |    |      |

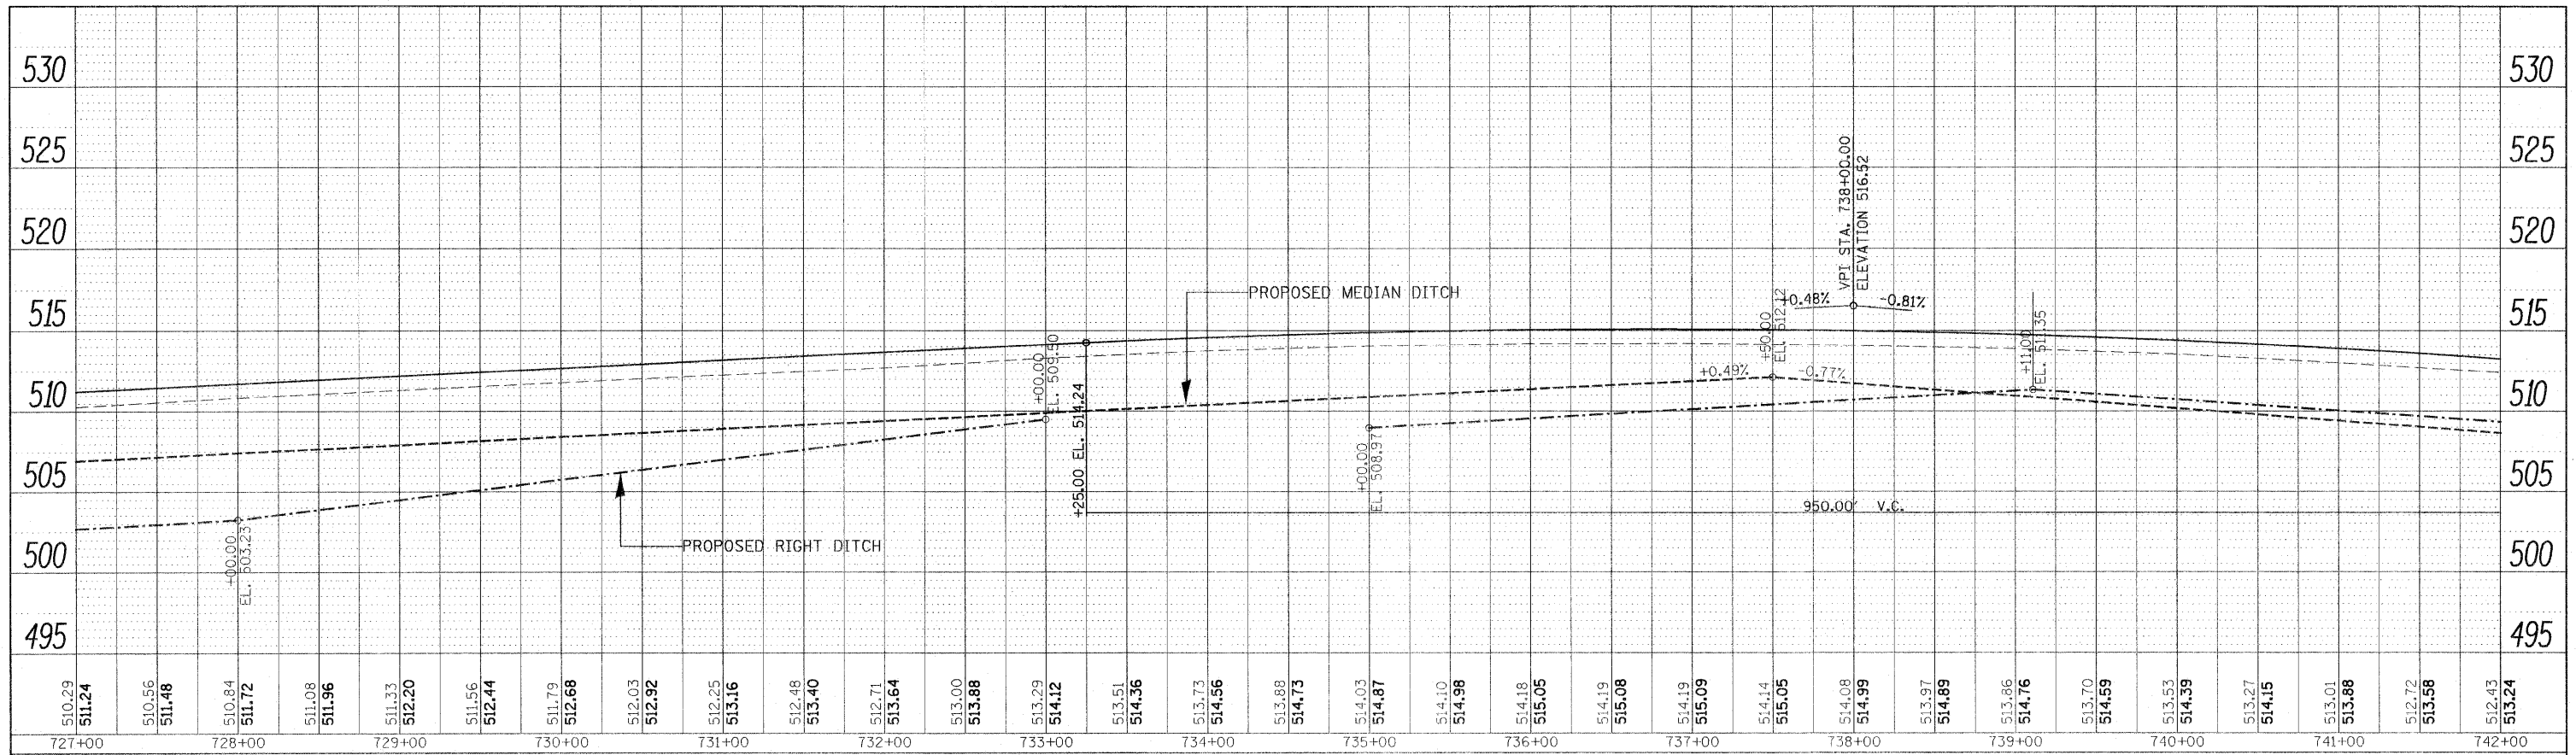

I-57 NB LANES  
I-57 SB LANES

|               |                            |    |      |
|---------------|----------------------------|----|------|
| PROFILE       | SUBMITTED                  | BY | DATE |
| NOTE BOOK NO. | PLOTTED                    |    |      |
|               | GRADES CHECKED             |    |      |
|               | STRUCTURE NOTATION CHECKED |    |      |

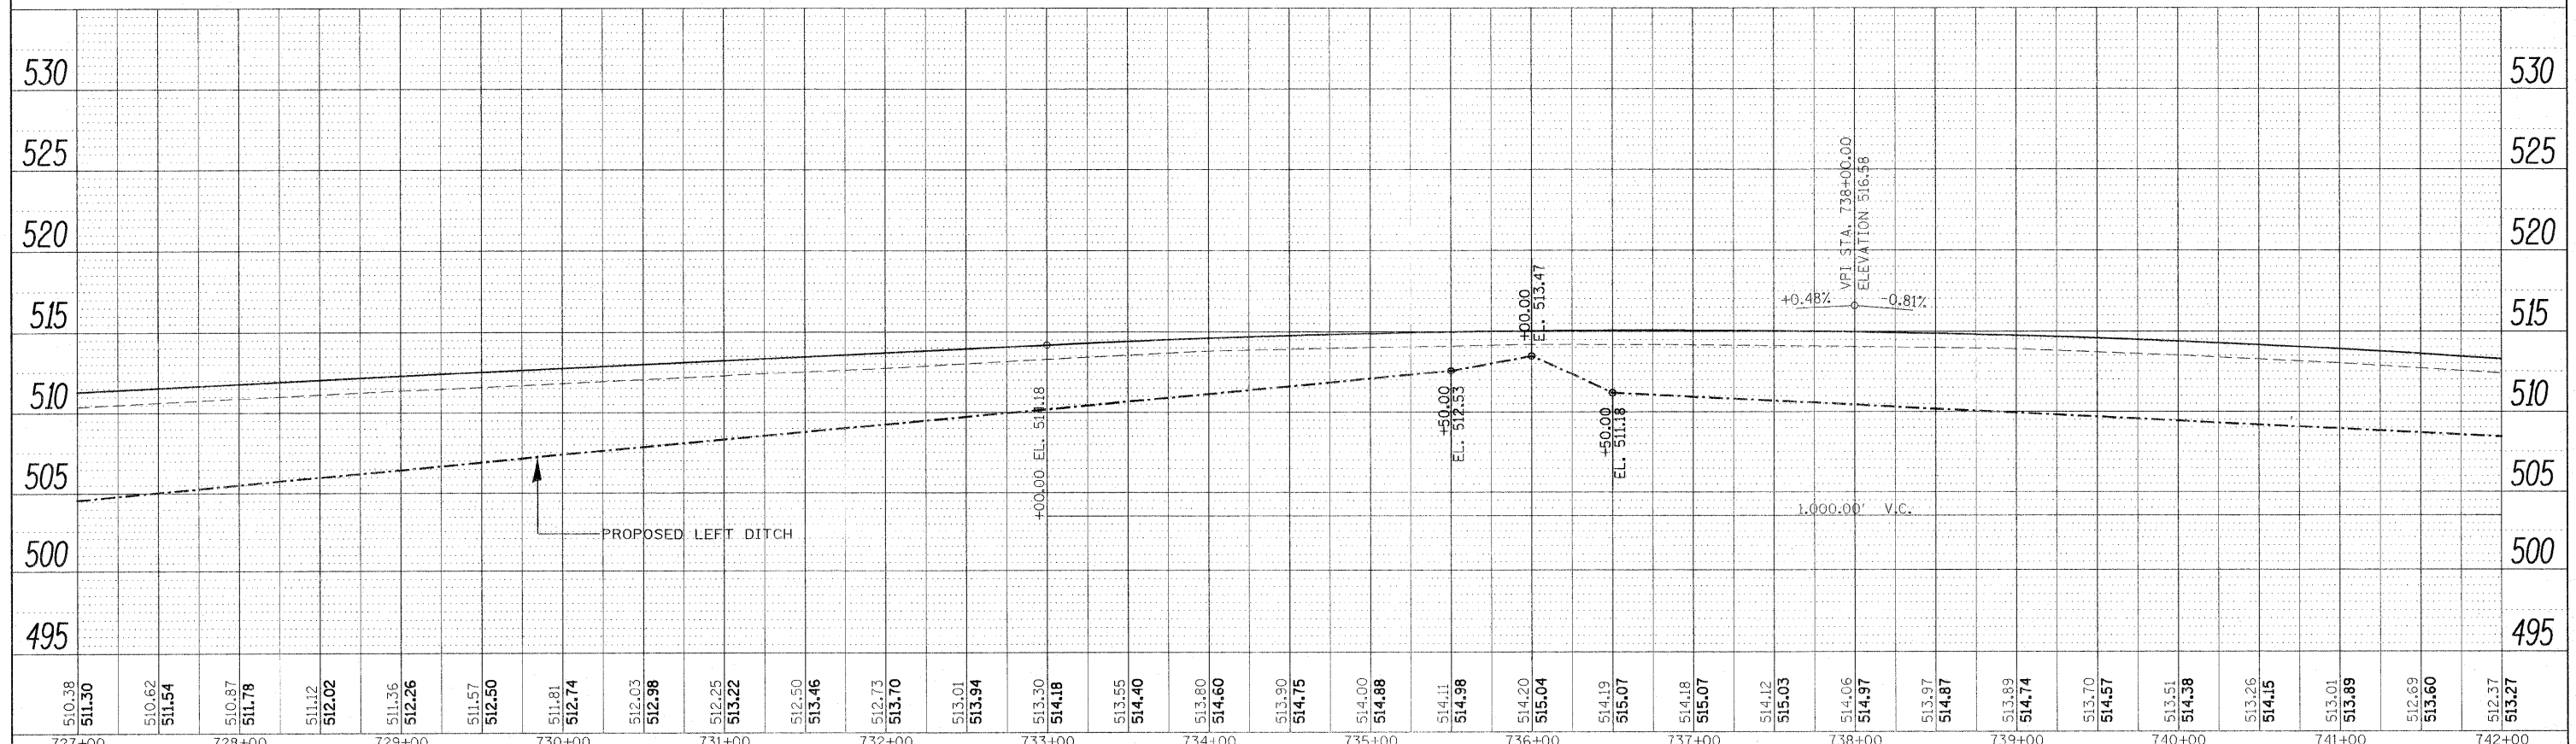

STATE OF ILLINOIS  
DEPARTMENT OF TRANSPORTATION

PROFILE I 57

|             |                      |            |         |   |                    |           |              |           |
|-------------|----------------------|------------|---------|---|--------------------|-----------|--------------|-----------|
| FILE NAME = | USER NAME = #USER#   | DESIGNED - | REVISED | SCALE: SHEET NO. OF SHEETS STA. TO STA. | SECTION            | COUNTY    | TOTAL SHEETS | SHEET NO. |
| *FILE#*     |                      | DRAWN -    | REVISED |   |                    |           |              |           |
|             | PLOT SCALE = #SCALE# | CHECKED -  | REVISED |   |                    |           |              |           |
|             | PLOT DATE = #DATE#   | DATE -     | REVISED |   |                    |           |              |           |
|             |                      |            |         |   | 57                 | Jefferson | 422          | 125       |
|             |                      |            |         |   | CONTRACT NO. 78172 |           |              |           |