



PLAN	SURVEYED	BY	DATE
	PLOTTED		
	NOTE BOOK		
	NO.		
	CAUD FILE NAME		

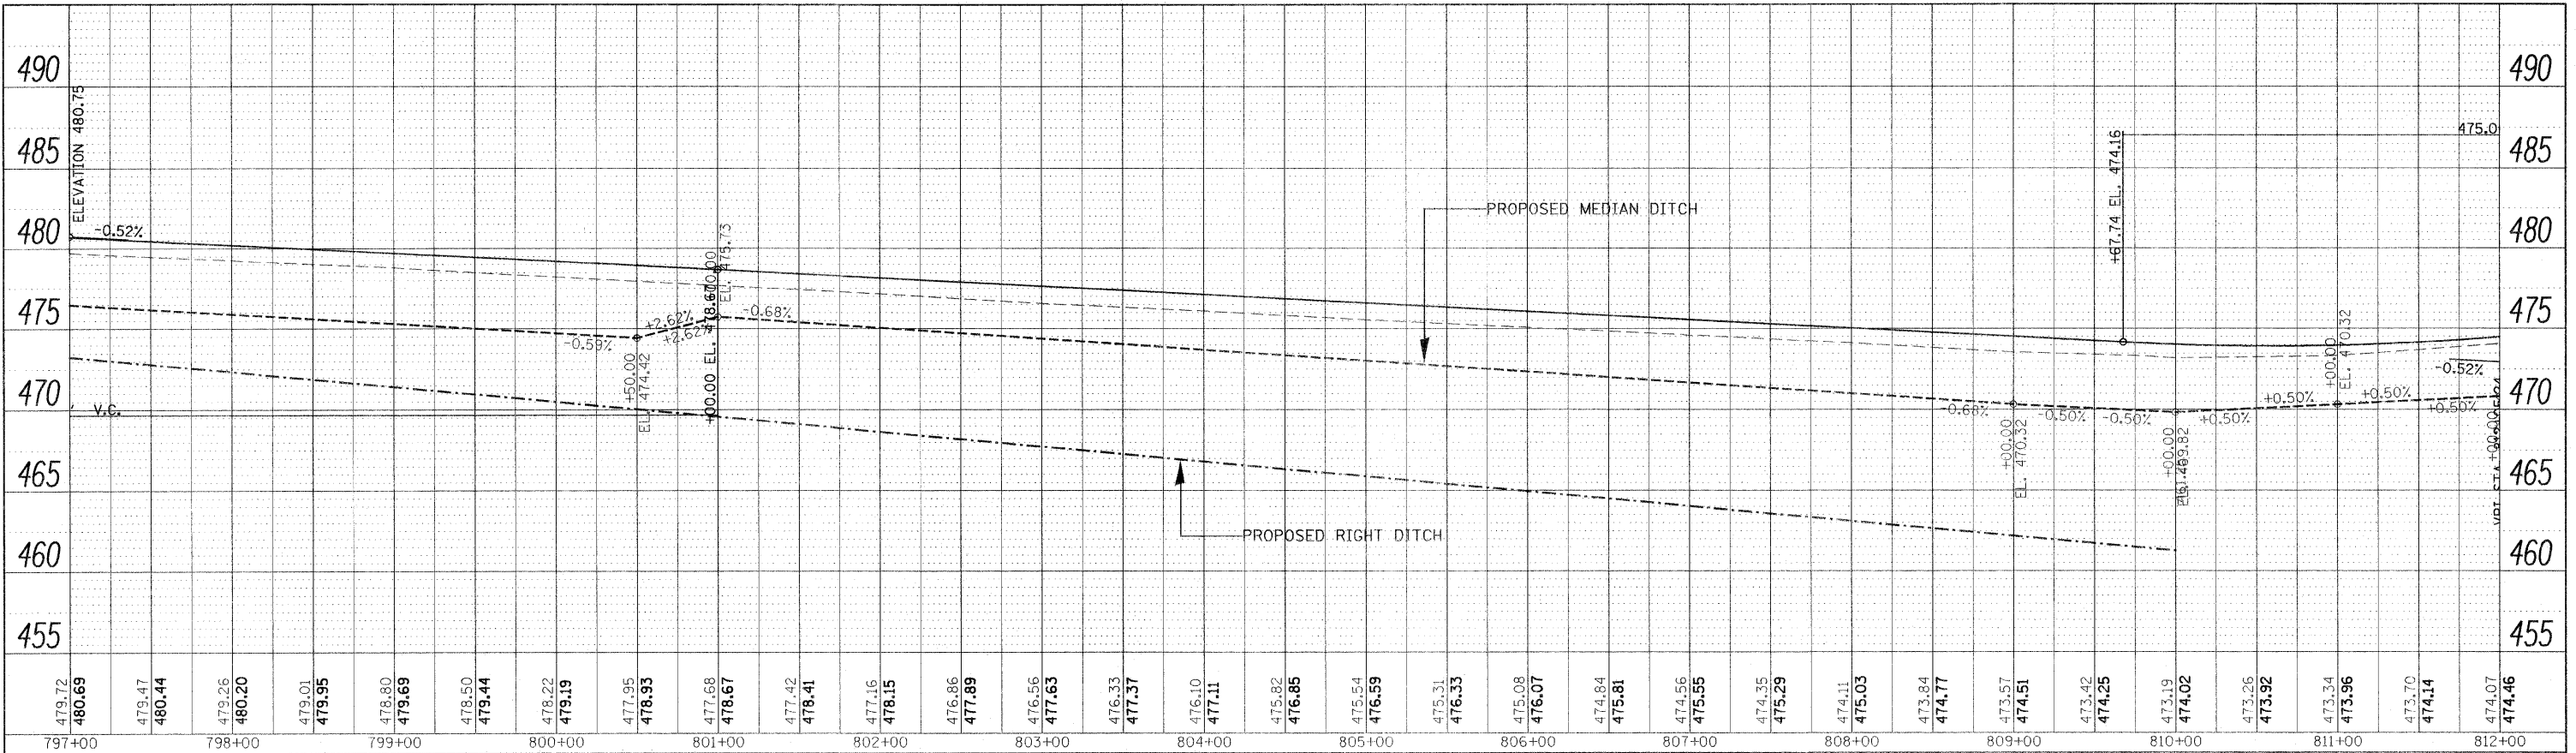

I-57 NB LANES  
I-57 SB LANES

PROFILE	SURVEYED	BY	DATE
	PLOTTED		
	NOTE BOOK		
	NO.		
	STRUCTURE NOTATIONS CHK'D		

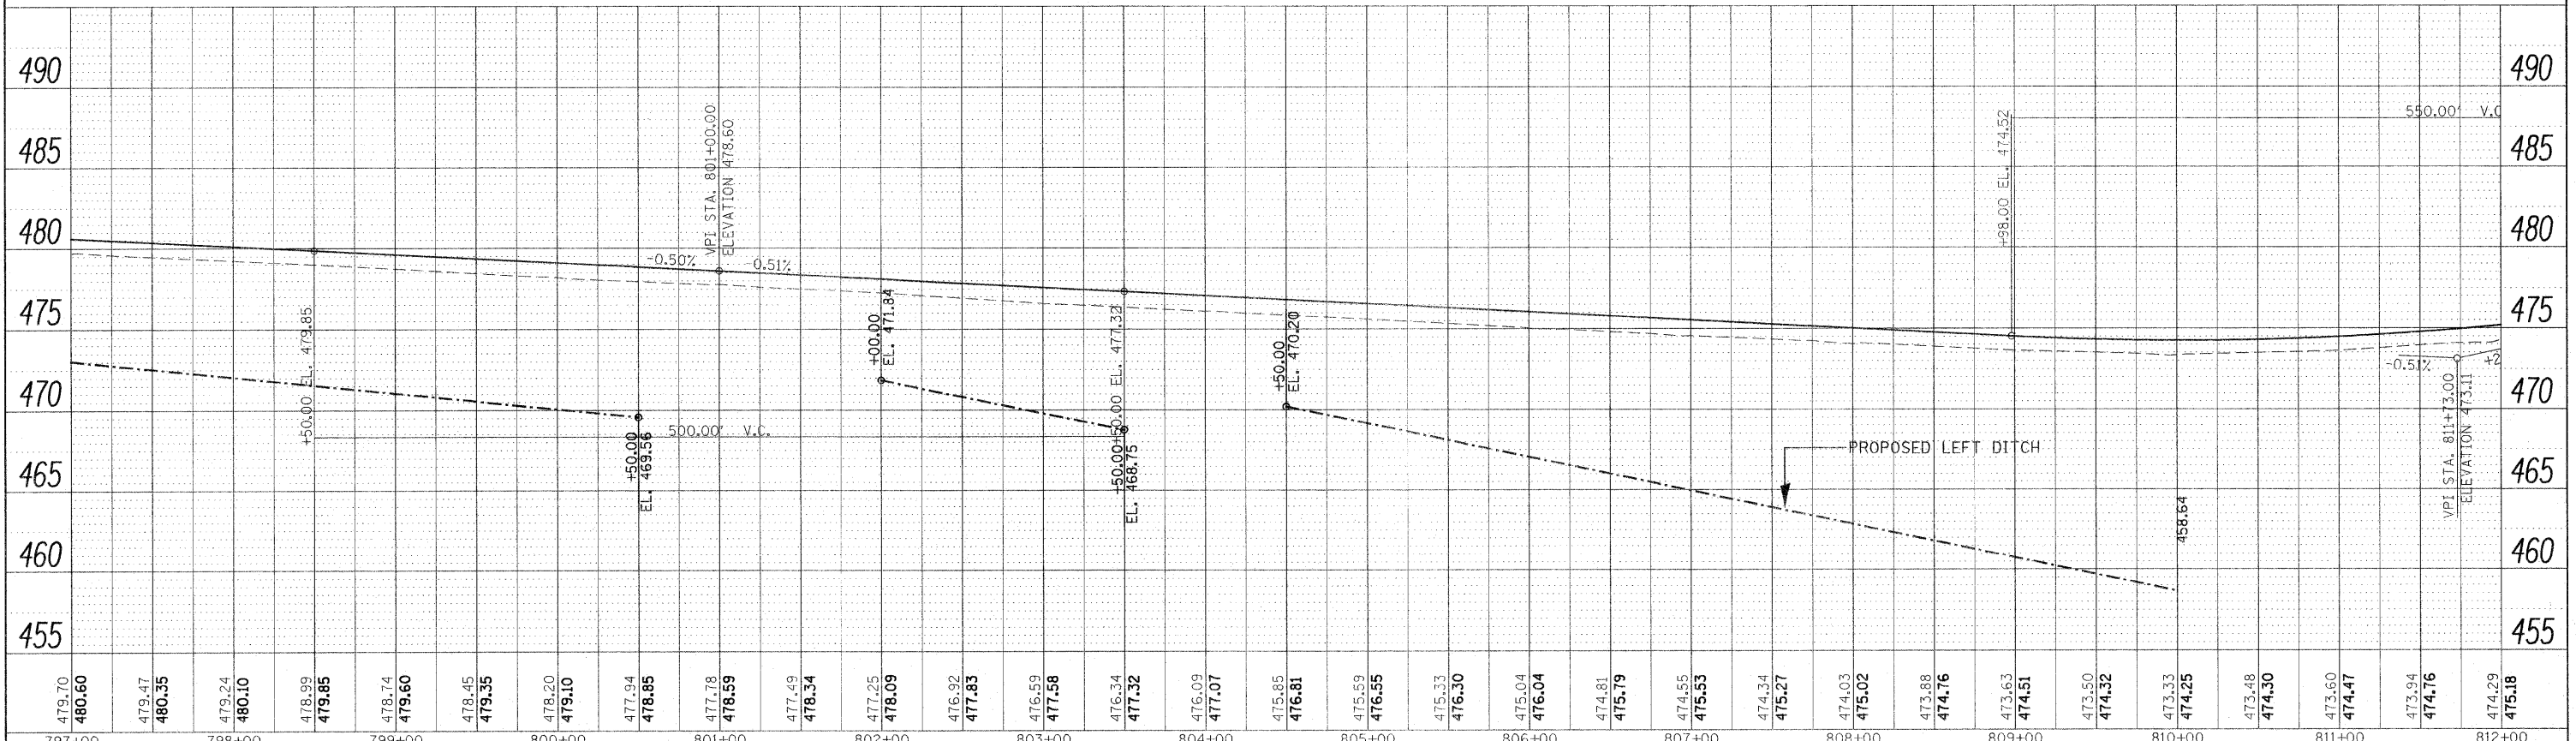

STATE OF ILLINOIS  
DEPARTMENT OF TRANSPORTATION

PROFILE I 57

FILE NAME =	USER NAME = #USER#	DESIGNED -	REVISED -	F.A.I. RTE. 57 COUNTY Jefferson CONTRACT NO. 78172	SECTION * TOTAL SHEETS 422 SHEET NO. 130
*FILE#		DRAWN -	REVISED -		
	PLOT SCALE = #SCALE#	CHECKED -	REVISED -		
	PLOT DATE = #DATE#	DATE -	REVISED -		

SCALE: SHEET NO. OF SHEETS STA. TO STA.