



PLAN	SURVEYED	BY	DATE
	PLOTTED		
	GRADES CHECKED		
	ALL DIMENSIONS CHECKED		
	NO. _____		
	CADD FILE NAME		

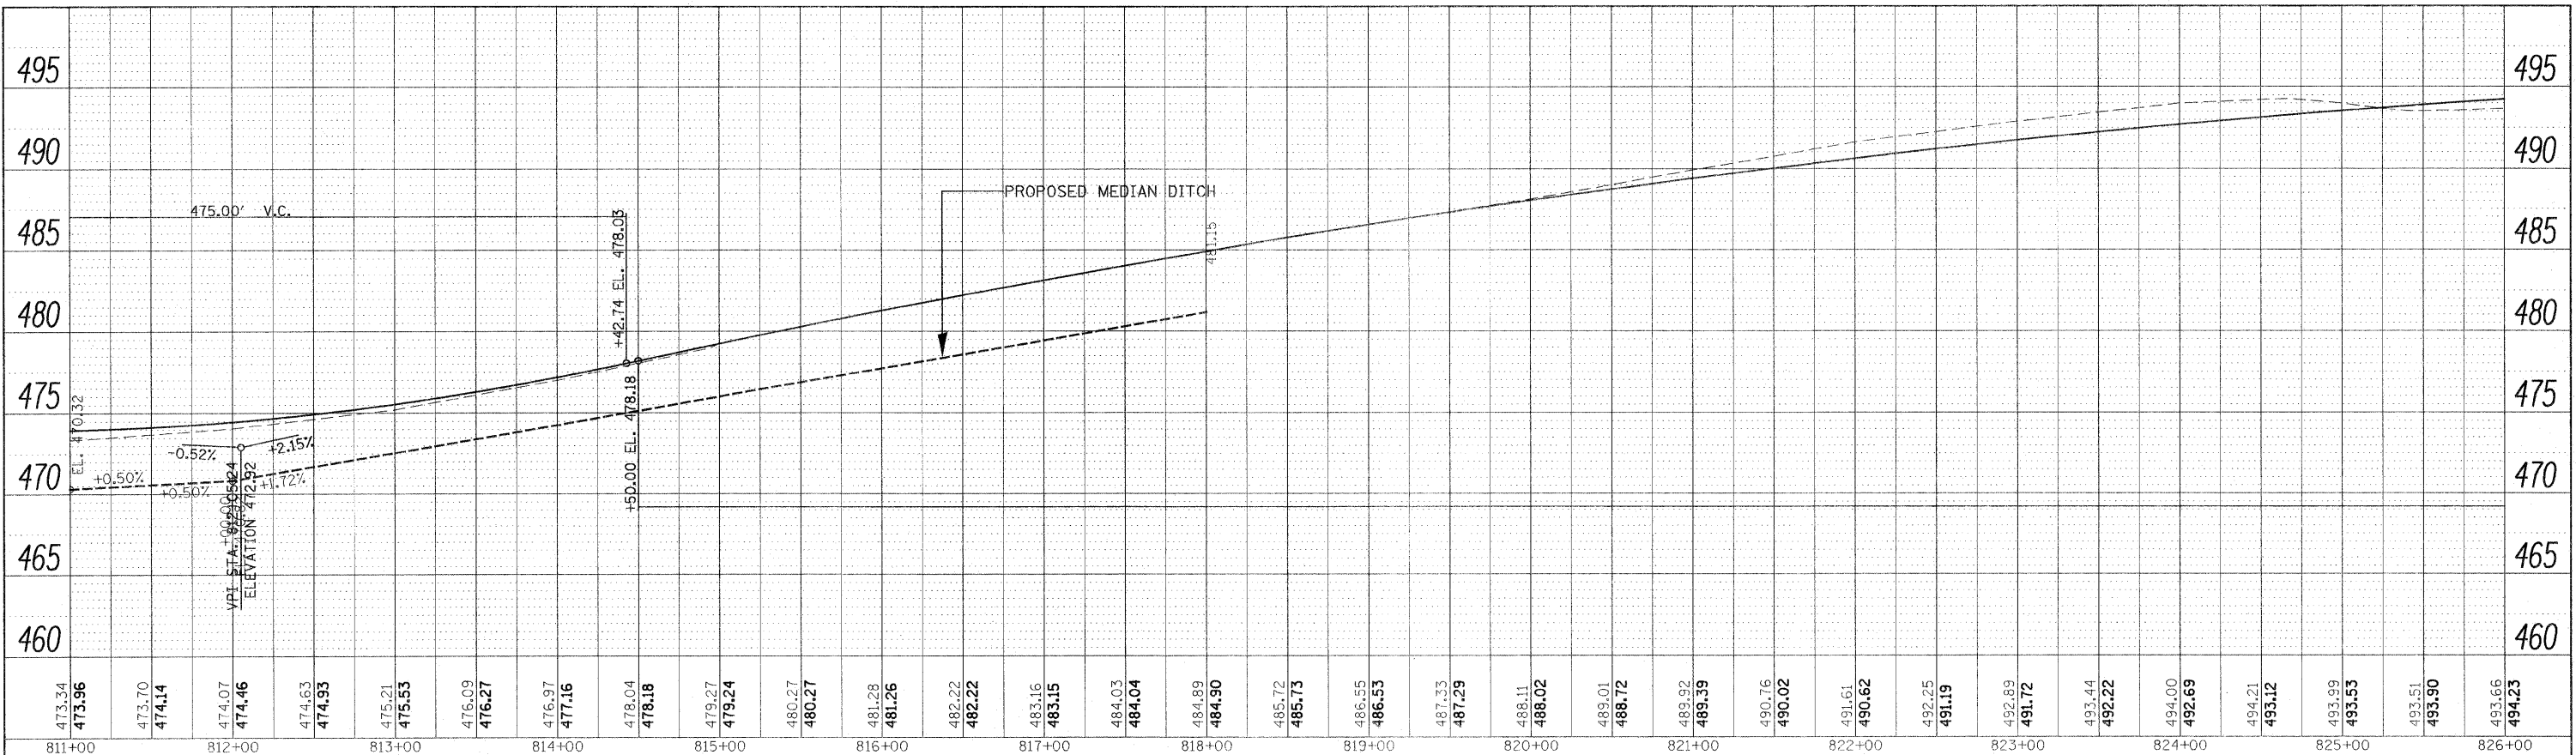

I-57 NB LANES
I-57 SB LANES

PROFILE	SURVEYED	BY	DATE
	PLOTTED		
	GRADES CHECKED		
	STRUCTURE NOTATIONS CHECKED		
	NO. _____		

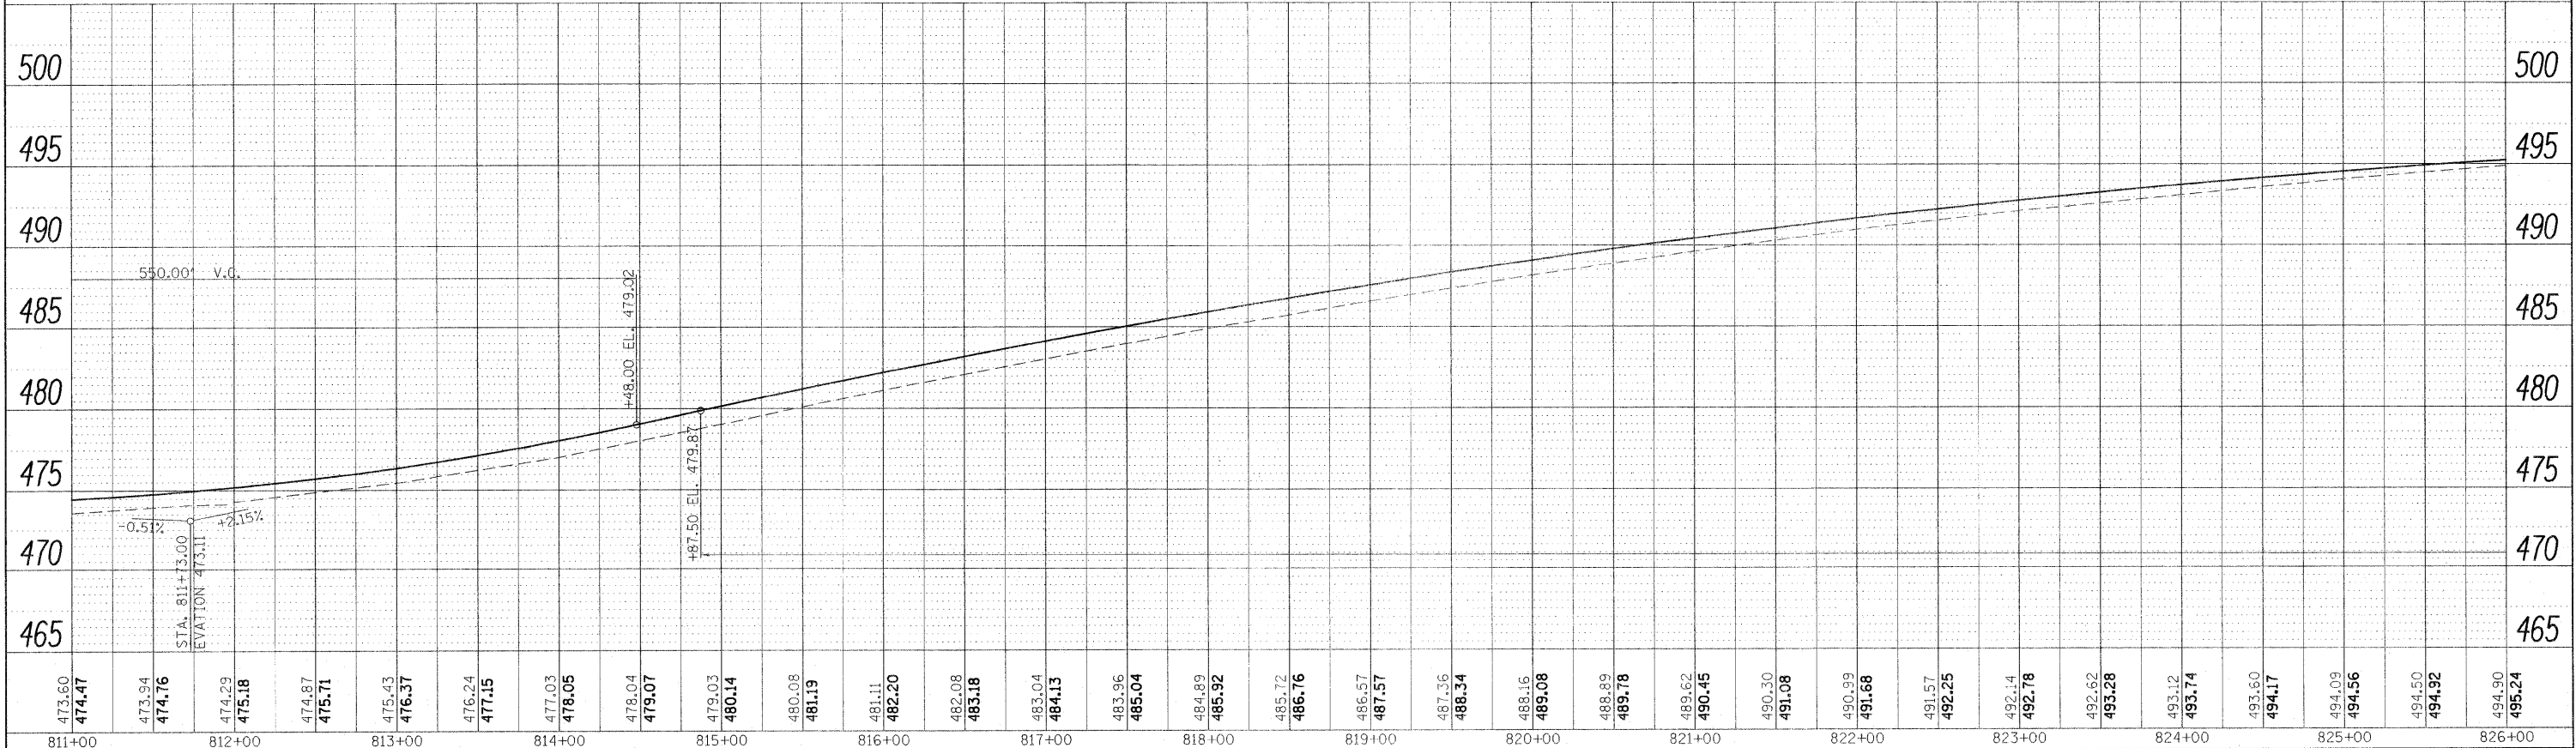

STATE OF ILLINOIS
DEPARTMENT OF TRANSPORTATION

PROFILE I 57

FILE NAME =	USER NAME = #USER#	DESIGNED -	REVISED -	SCALE:	SHEET NO.	OF	SHEETS	STA.	TO STA.	F.A.I. RTE.	SECTION	COUNTY	TOTAL SHEETS	SHEET NO.
FILE#		DRAWN -	REVISED -							57		Jefferson	422	131
	PLOT SCALE = #SCALE#	CHECKED -	REVISED -							CONTRACT NO. 78172				
	PLOT DATE = #DATE#	DATE -	REVISED -							ILLINOIS FED. AID PROJECT				