



PLAN	DESIGNED	BY	DATE
NO.	PLOTTED		
	ALIGNED		
	CHECKED		
	CAD FILE NAME		

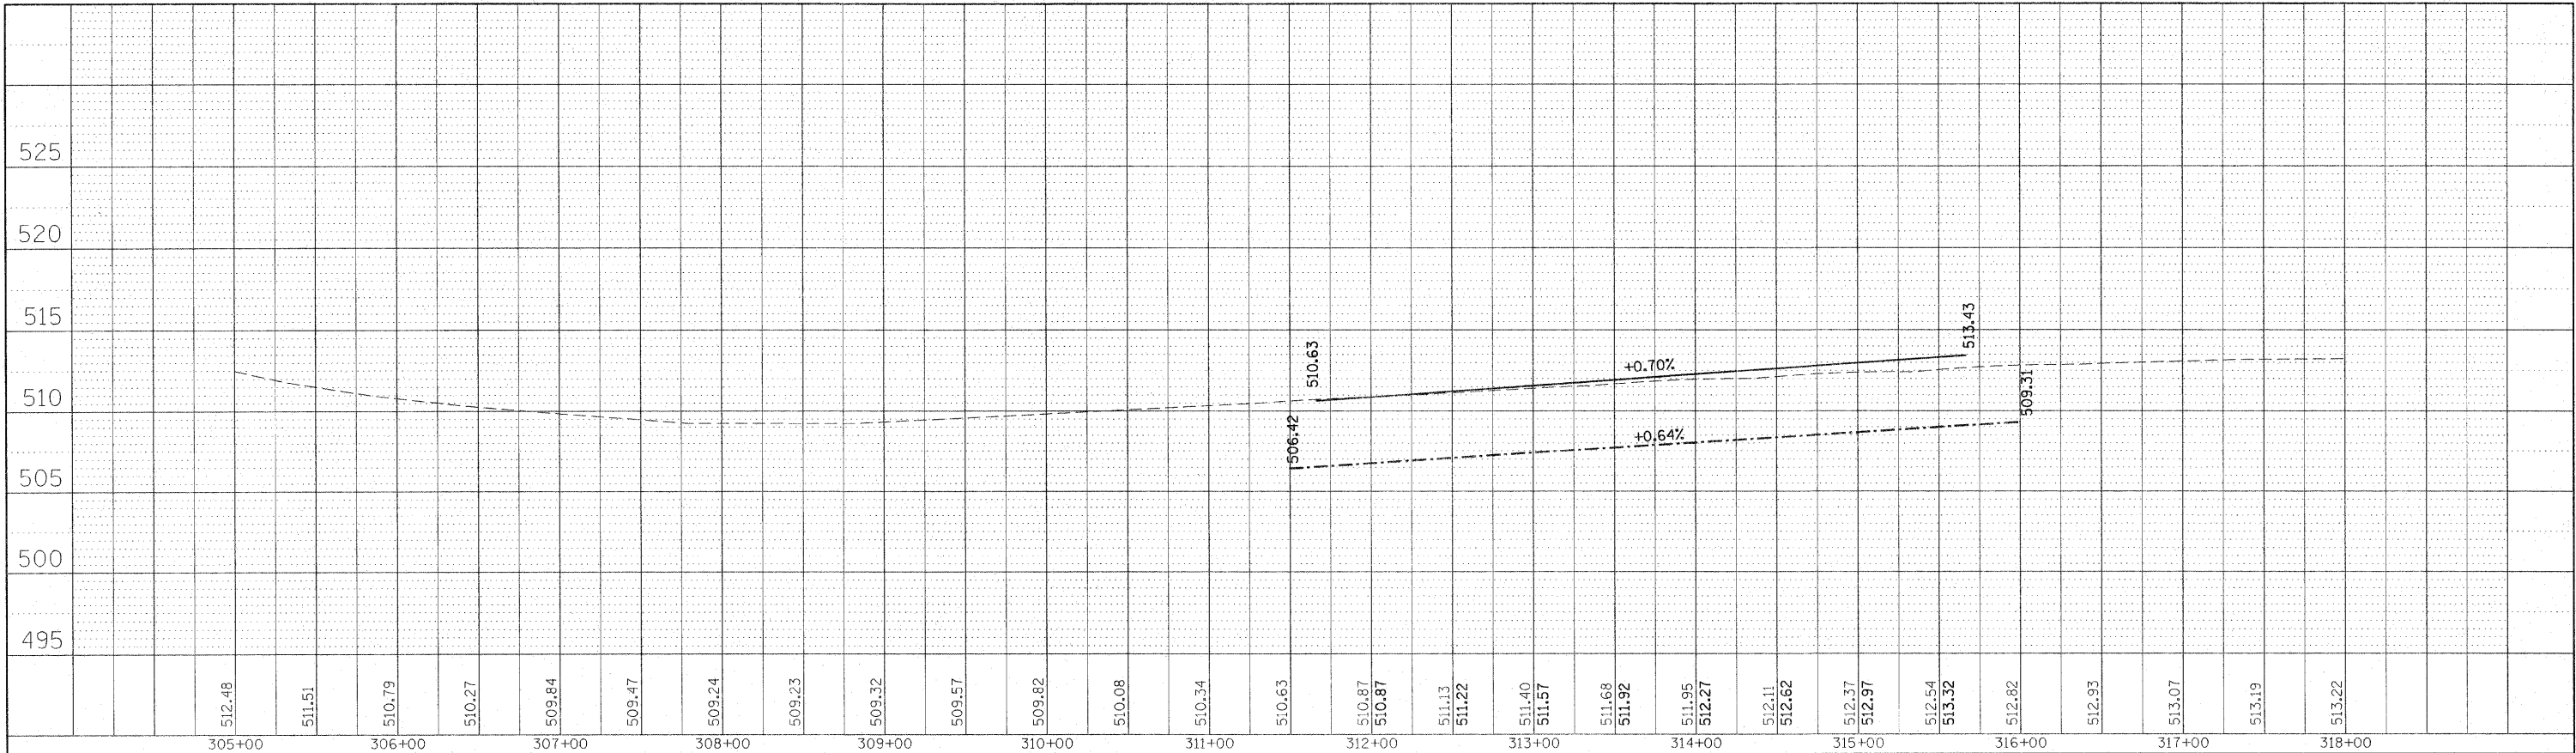

VETERAN'S DRIVE RAMP A
VETERAN'S DRIVE RAMP B

PROFILE	DESIGNED	BY	DATE
NO.	PLOTTED		
	GRADES CHECKED		
	REVISIONS		
	NOTATIONS		
	CHKD		

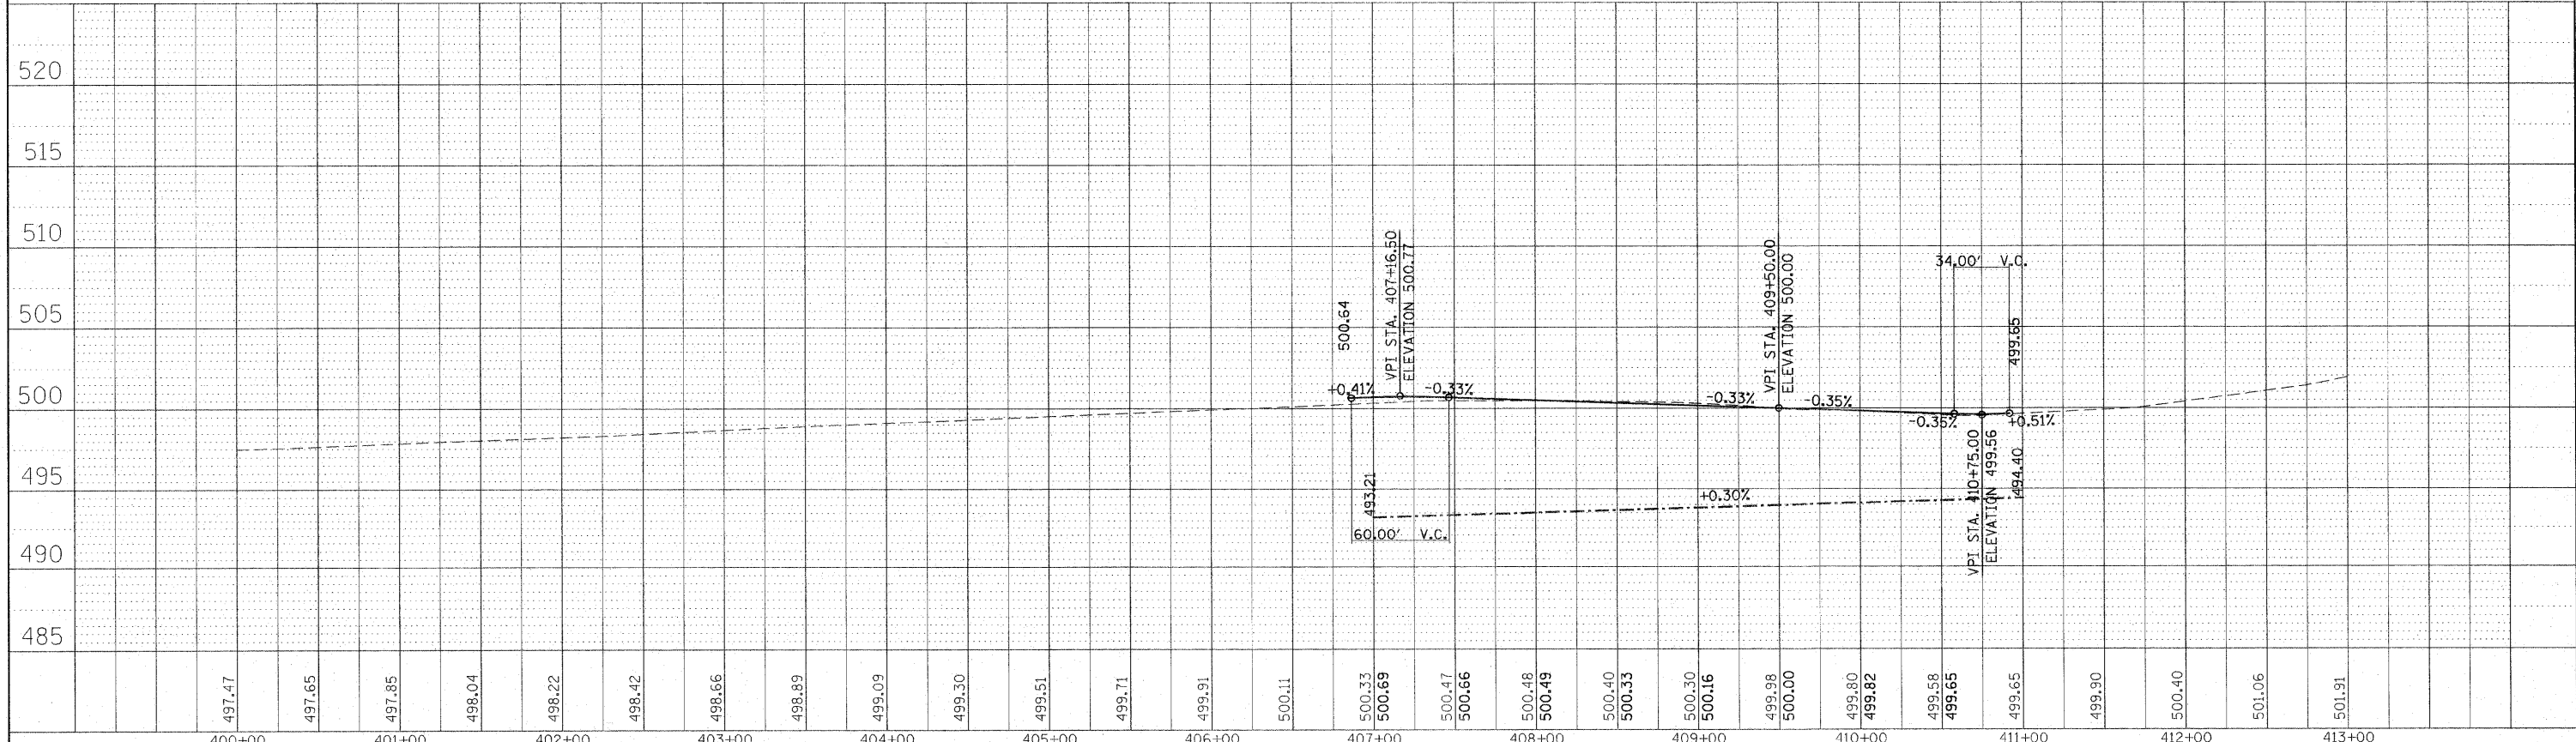

STATE OF ILLINOIS
DEPARTMENT OF TRANSPORTATION

PROFILE VETERAN'S DRIVE
INTERCHANGE RAMPS A & B

F.A.I. RTE.	SECTION	COUNTY	TOTAL SHEETS	SHEET NO.
57		Jefferson	422	133
CONTRACT NO. 78172				

FILE NAME =	USER NAME = colemm	DESIGNED -	REVISED -
c:\pwork\psidot\colemm\d2169788\78172-31-prf-vet.dgn		DRAWN -	REVISED -
PLOT SCALE = 50.0000' / IN.		CHECKED -	REVISED -
PLOT DATE = 2/3/2011		DATE -	REVISED -

SCALE: SHEET NO. OF SHEETS STA. TO STA.