



PLAN	SURVEYED	BY	DATE
	PLOTTED		
	ALIGNED		
	CHECKED		
	NO. _____		
	FILE NAME		

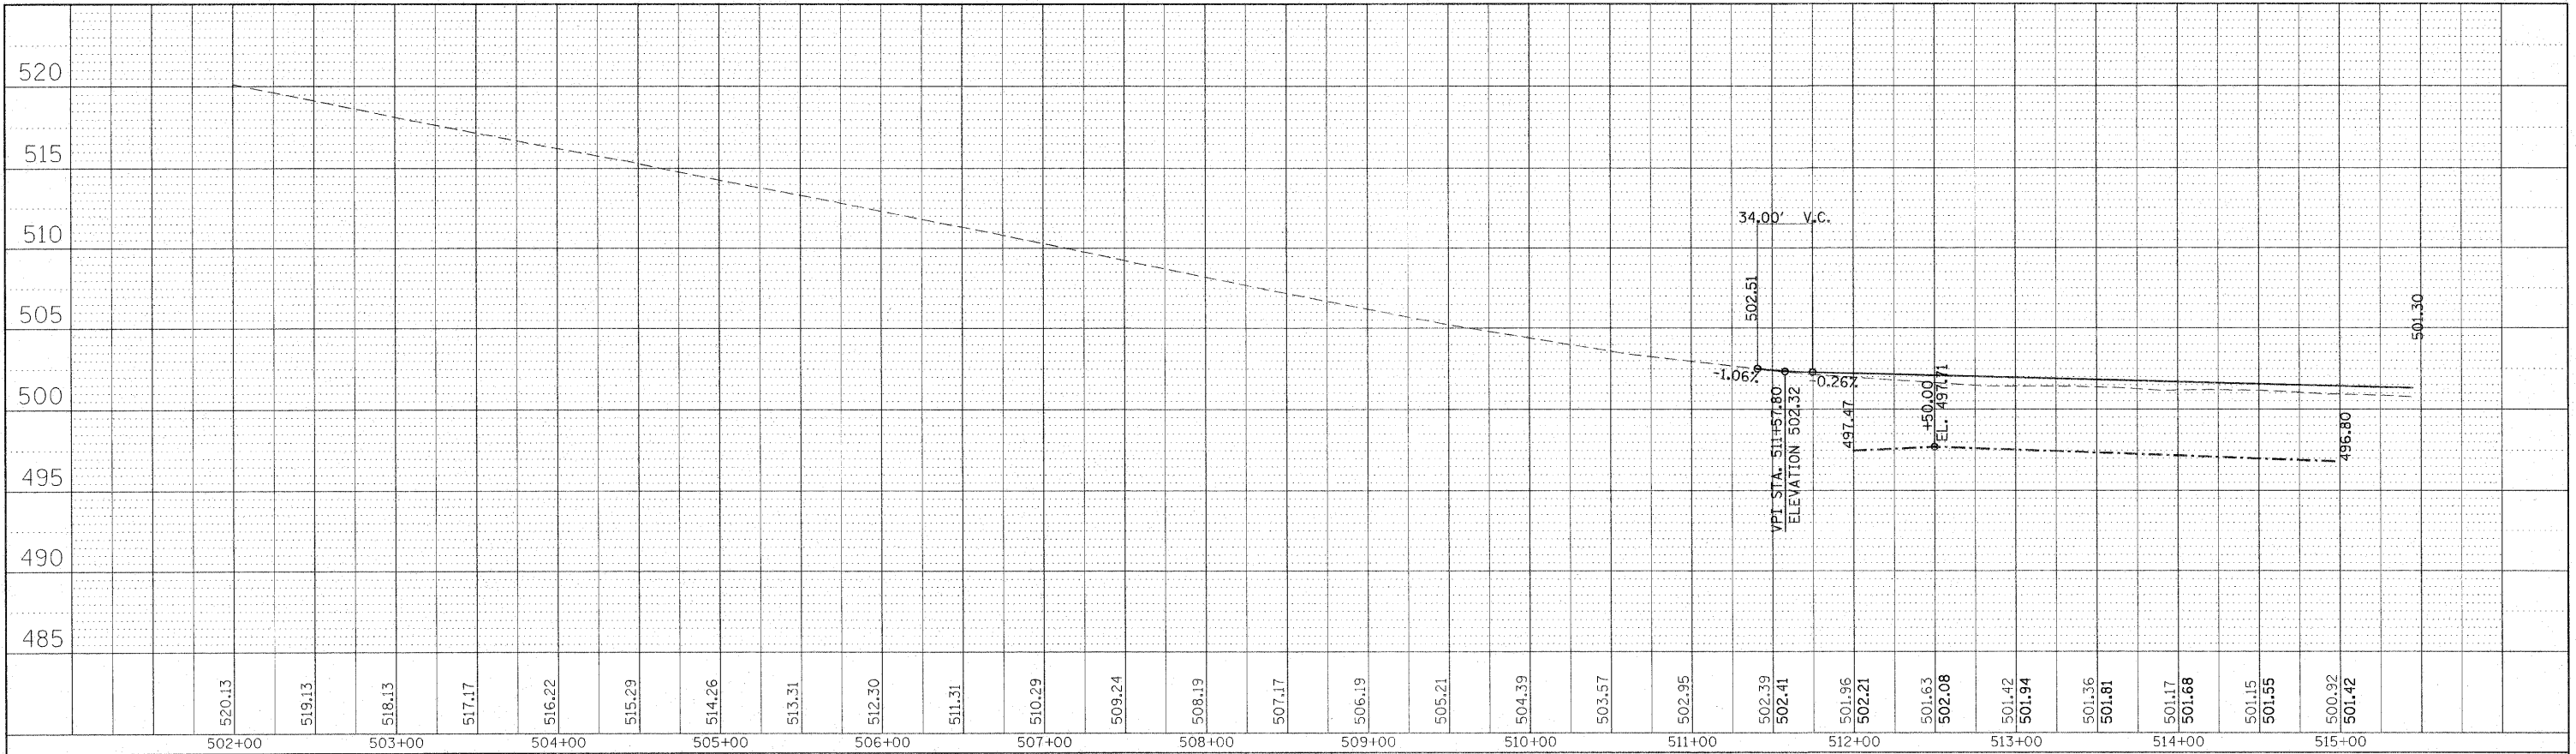

VETERAN'S DRIVE RAMP C  
VETERAN'S DRIVE RAMP D

PROFILE	SURVEYED	BY	DATE
	PLOTTED		
	GRADES CHECKED		
	NO. _____		
	FILE NAME		

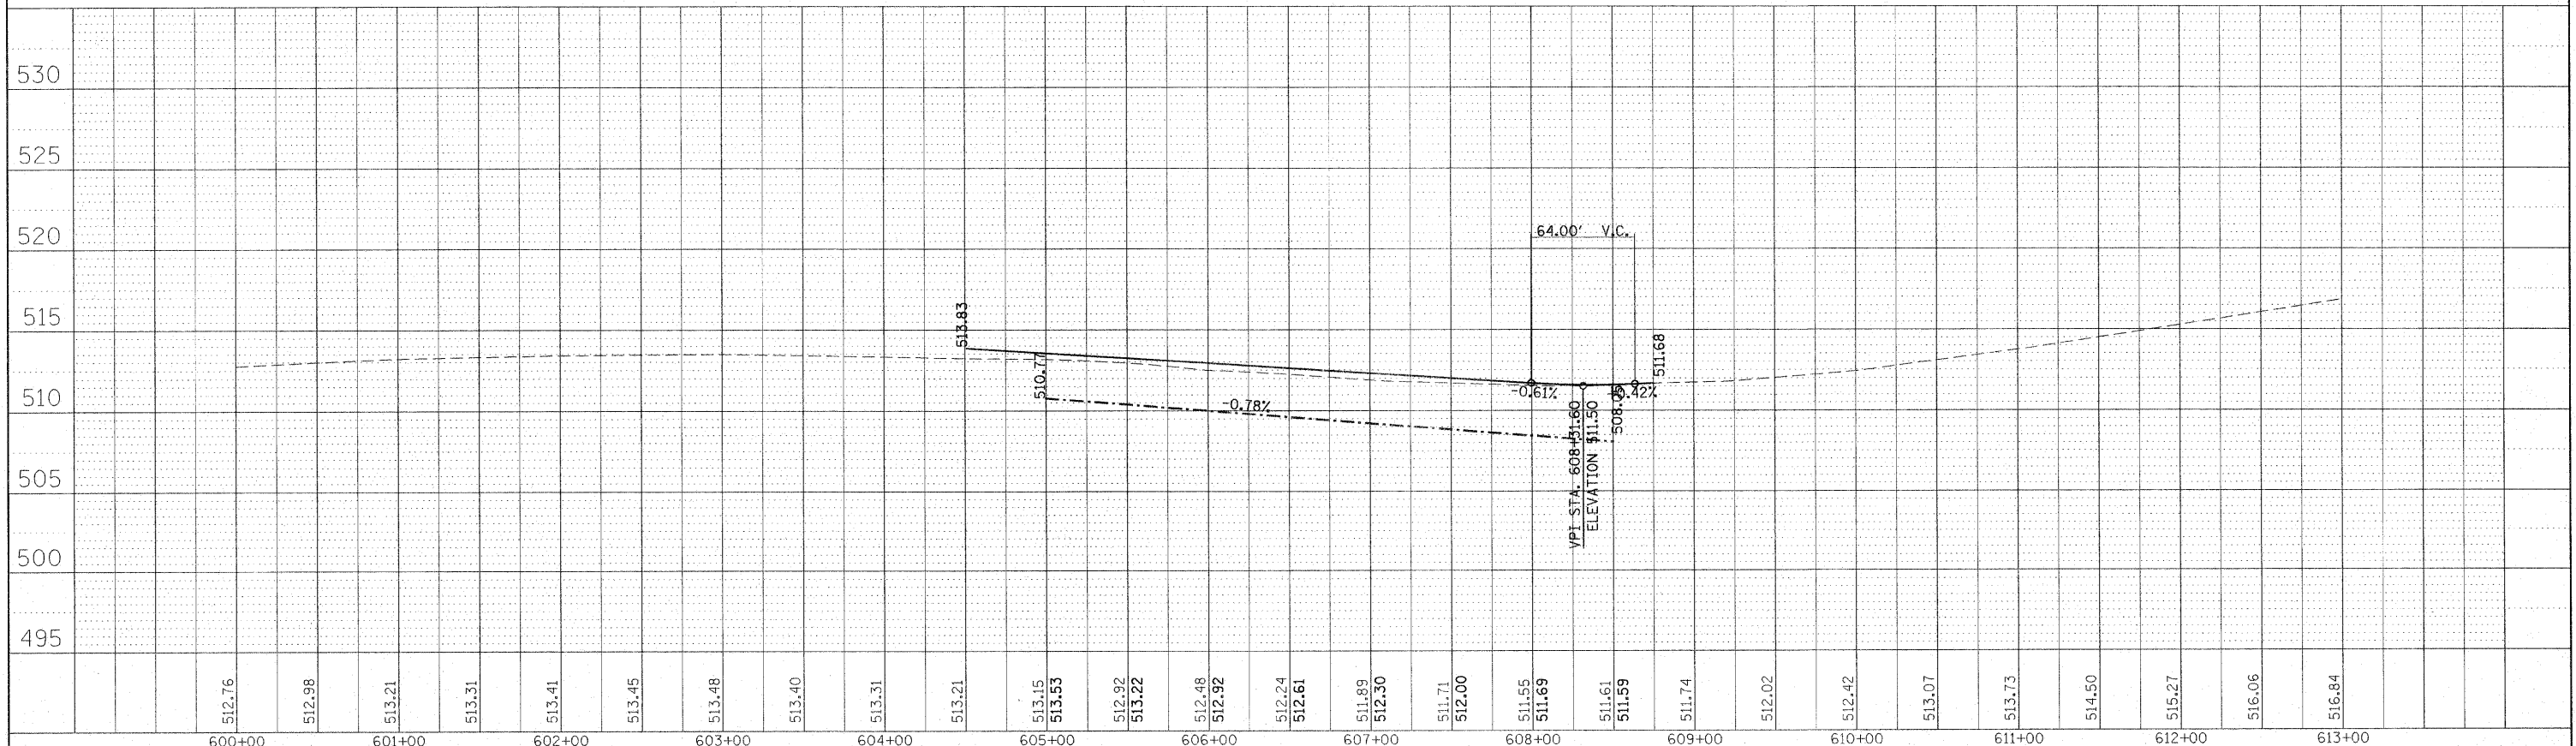

STATE OF ILLINOIS  
DEPARTMENT OF TRANSPORTATION

PROFILE VETERAN'S DRIVE  
INTERCHANGE RAMPS C & D

FILE NAME =	USER NAME = colemm	DESIGNED -	REVISED -
c:\pwork\pwsdot\colemm\40169788\78172-st-prf-vet.dgn		DRAWN -	REVISED -
		CHECKED -	REVISED -
		DATE -	REVISED -

F.A.J. RTE.	SECTION	COUNTY	TOTAL SHEETS	SHEET NO.
57	*	Jefferson	422	134
CONTRACT NO. 78172				
ILLINOIS FED. AID PROJECT				

SCALE: SHEET NO. OF SHEETS STA. TO STA.