



PLAN	DESIGNED	BY	DATE
NOTE BOOK NO.	CHECKED		
	PLOTTED		
	ALIGNMENT		
	FILE NAME		

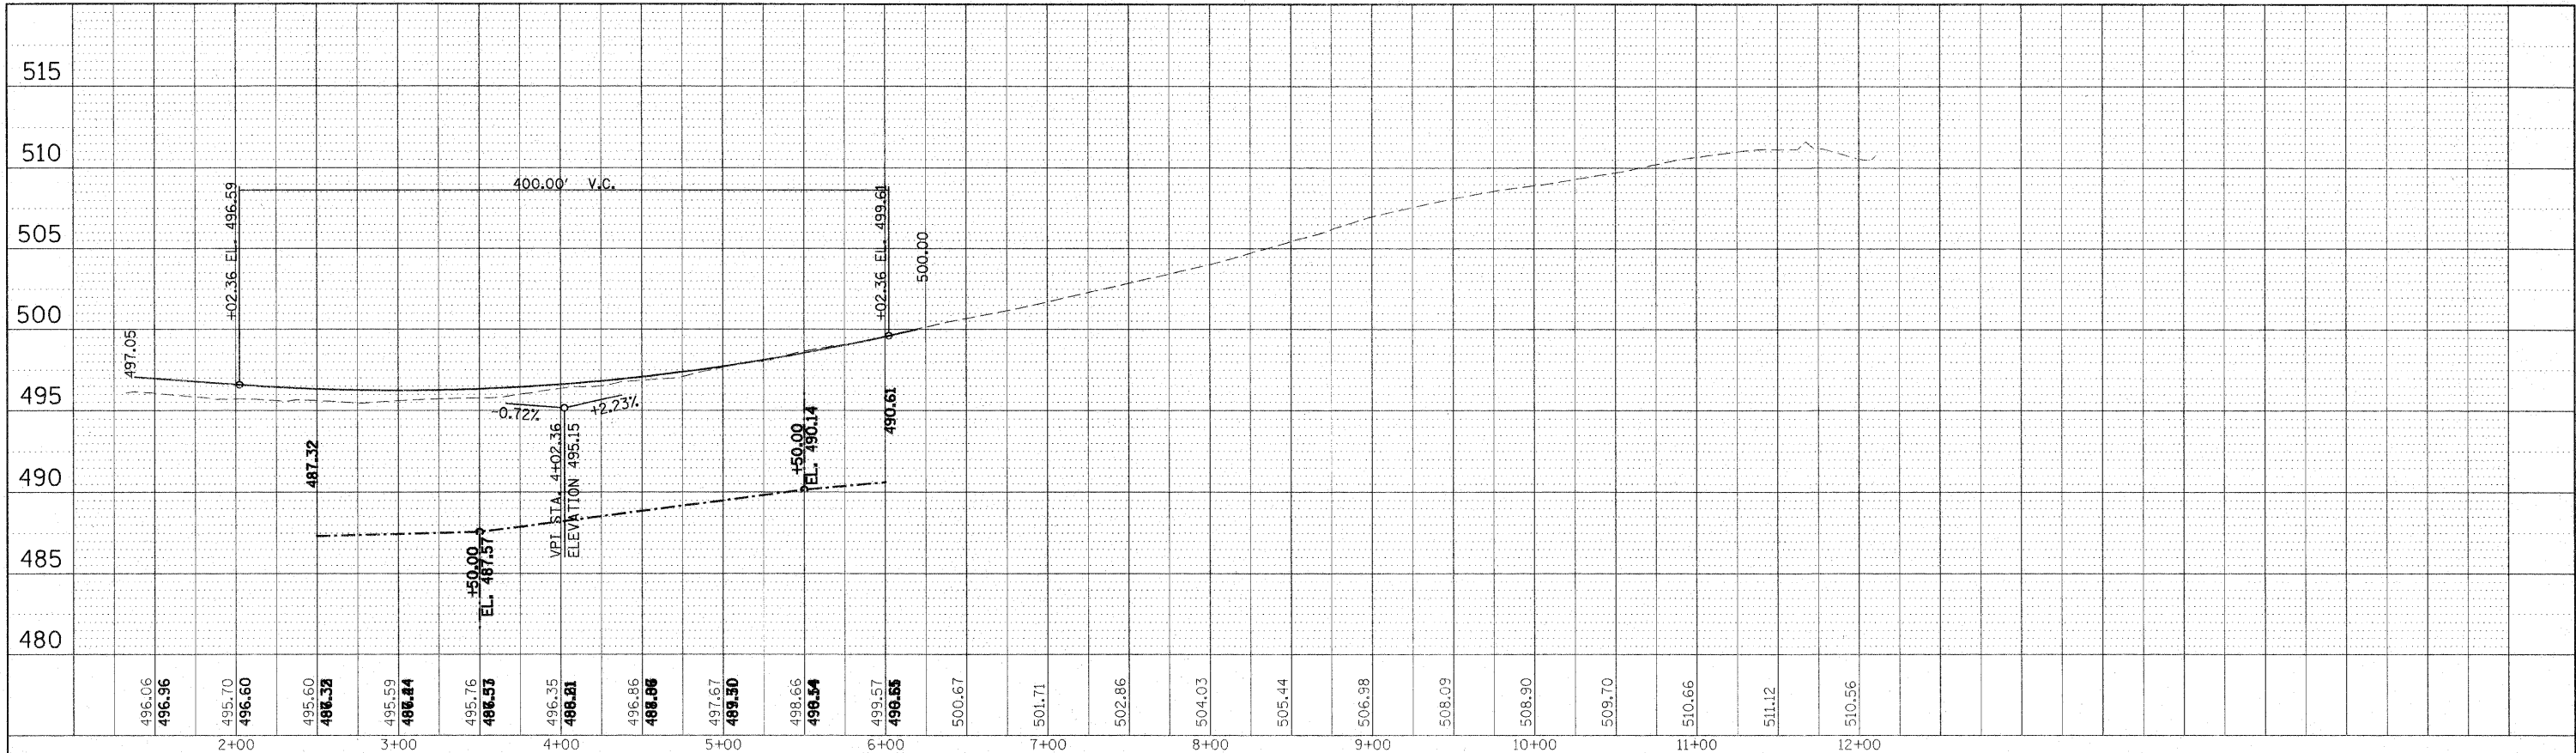

IL 15 RAMP C
IL 15 RAMP D

PROFILE	DESIGNED	BY	DATE
NOTE BOOK NO.	CHECKED		
	PLOTTED		
	GRADES		
	NOTATIONS		

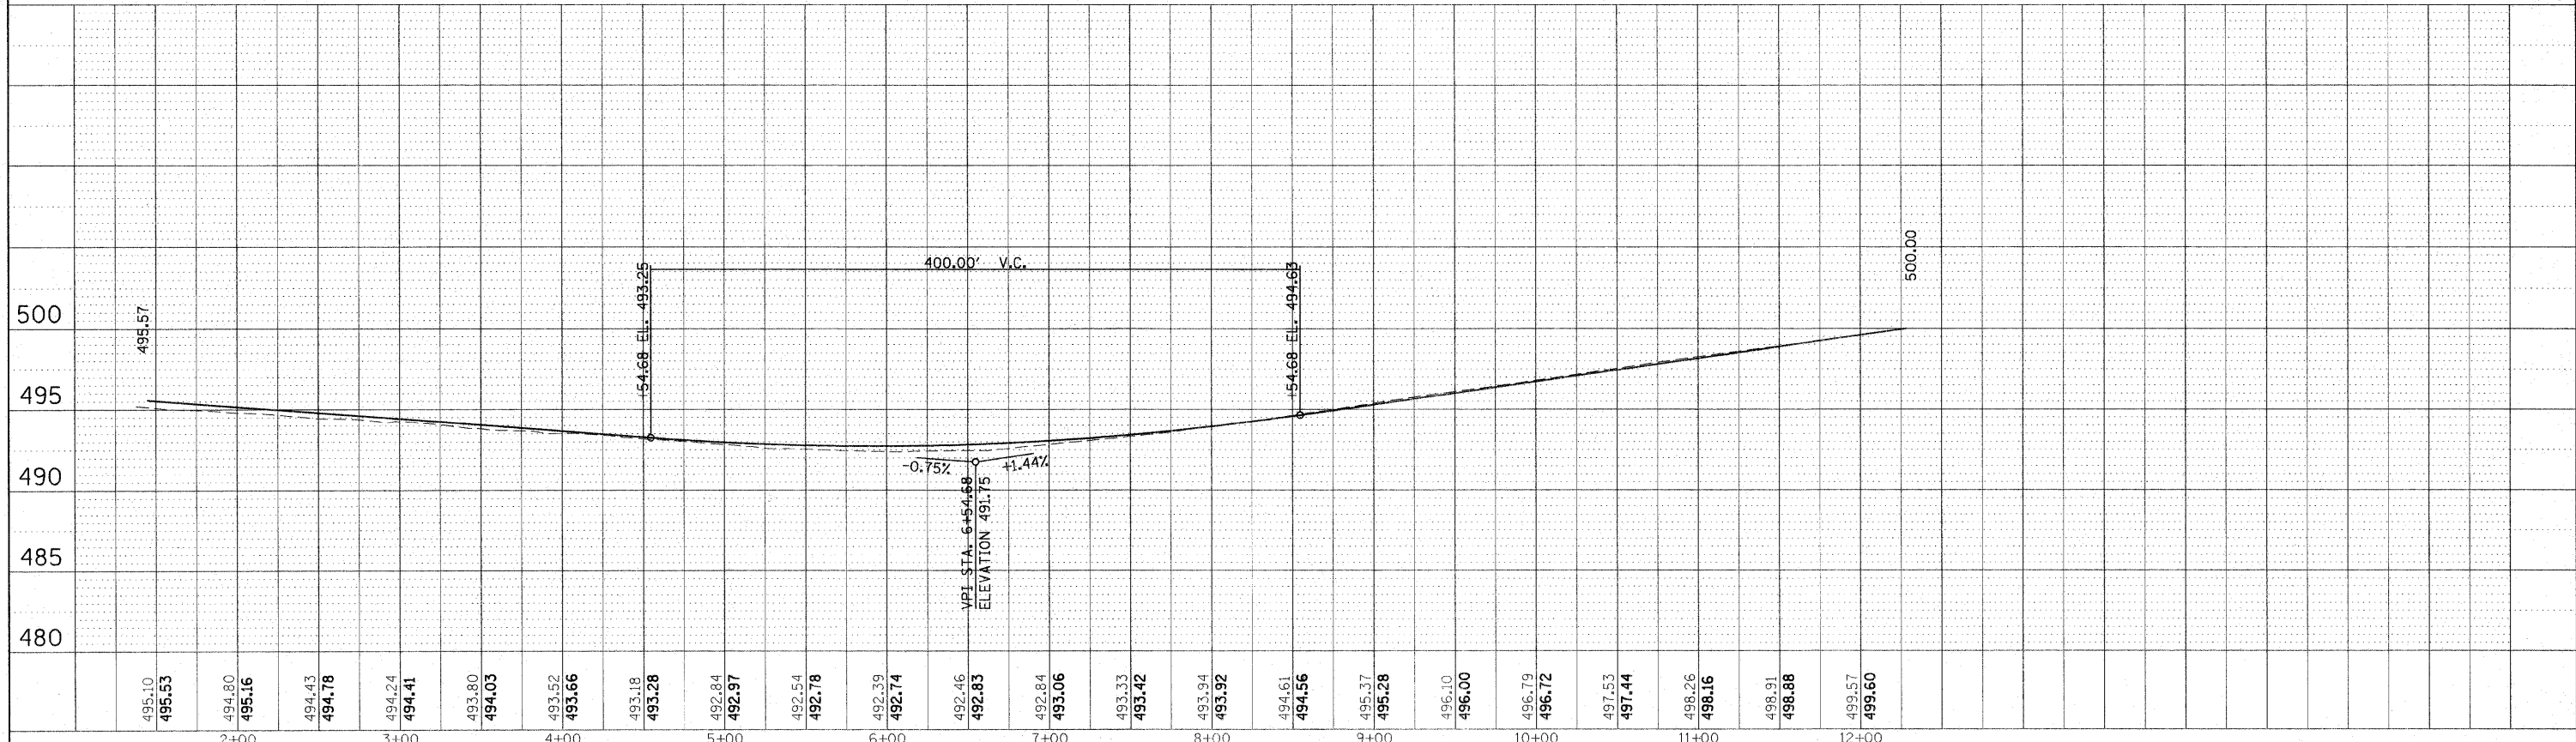

STATE OF ILLINOIS
DEPARTMENT OF TRANSPORTATION

PROFILE IL 15 INTERCHANGE
RAMPS C & D

FILE NAME =	USER NAME =	DESIGNED -	REVISED -
c:\pw_work\pwsdot\colemm\0169788\78172-sst-prf-15.dgn	colemm	DRAWN -	REVISED -
		CHECKED -	REVISED -
		DATE -	REVISED -

SCALE:	SHEET NO.	OF	SHEETS	STA.	TO STA.
--------	-----------	----	--------	------	---------

F.A.I. RTE.	SECTION	COUNTY	TOTAL SHEETS	SHEET NO.
57	*	Jefferson	422	136
CONTRACT NO.			78172	
ILLINOIS FED. AID PROJECT				