



PLAN	SURVEYED	BY	DATE
	PLOTTED		
	GRADES CHECKED		
	STRUCTURE NOTATIONS CHECKED		
	NO.		
	CADD FILE NAME		

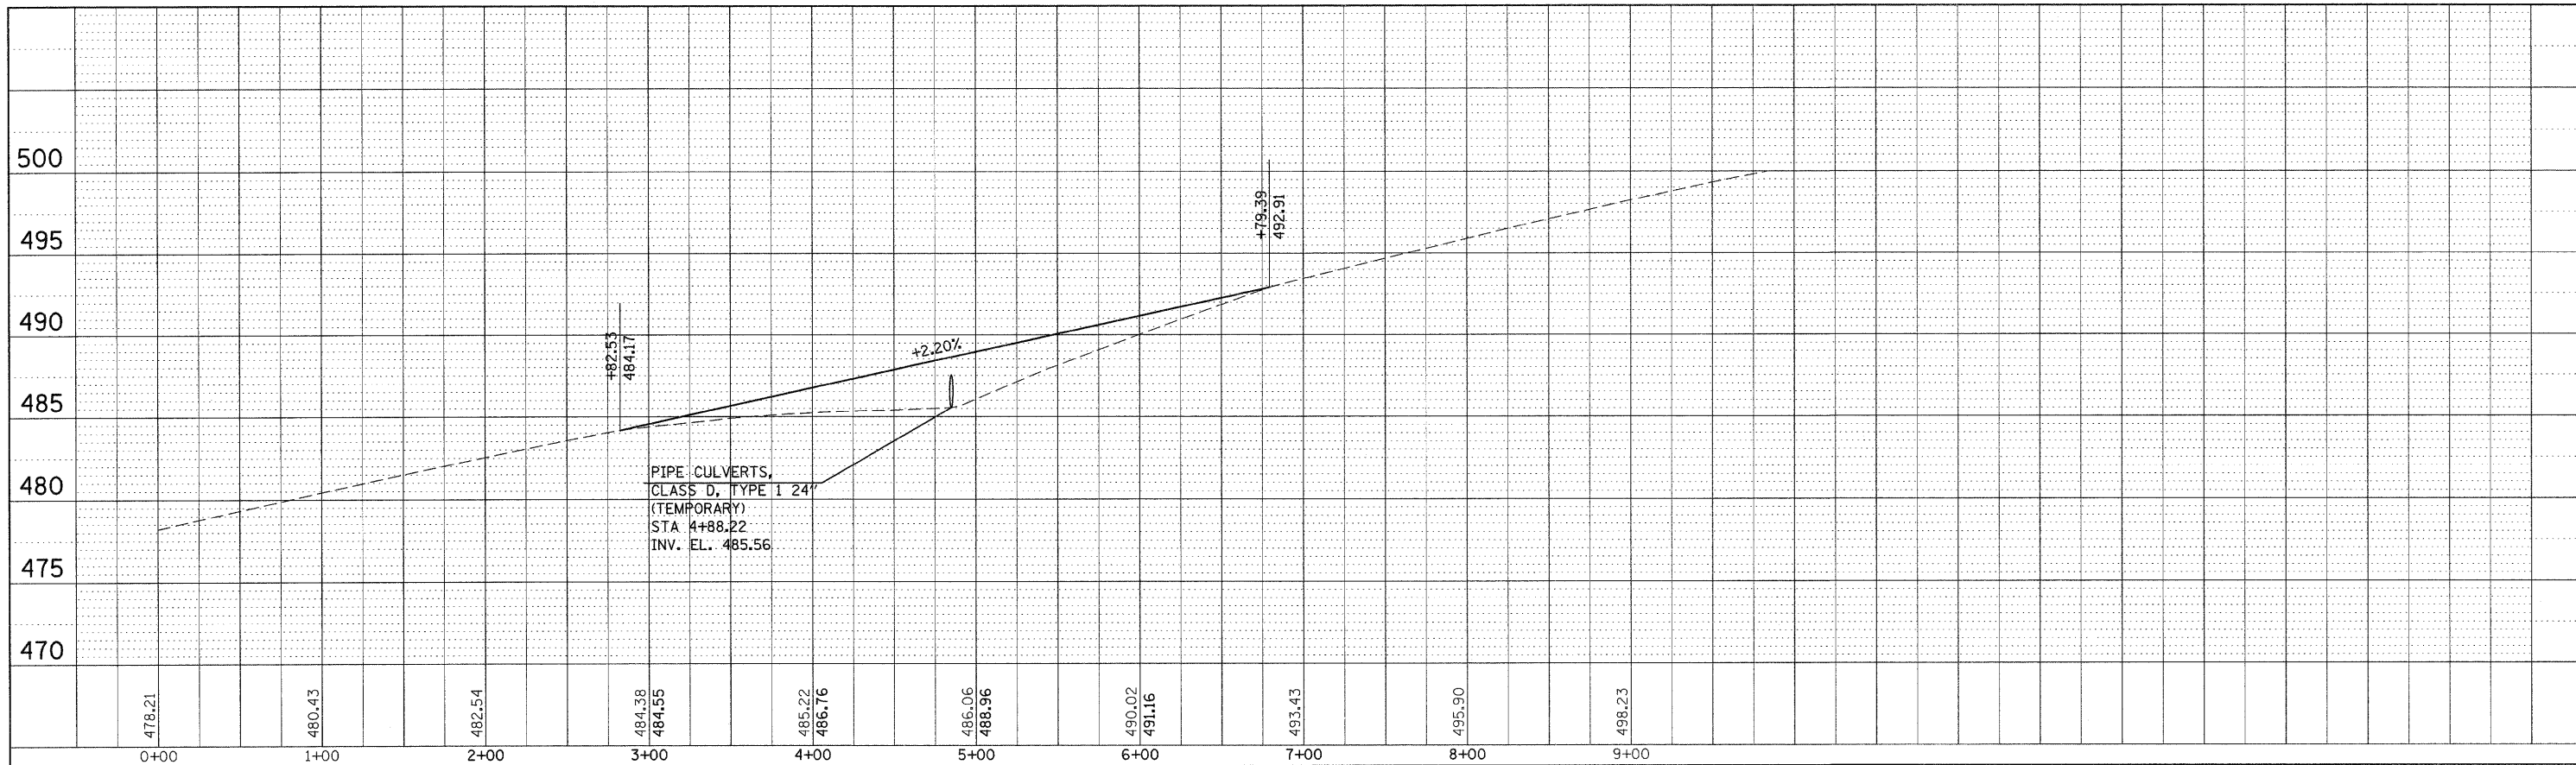

I-57 SB CROSSOVER - SOUTH END (XOVER 3)

I-57 NB CROSSOVER - SOUTH END (XOVER 4)

PROFILE	SURVEYED	BY	DATE
	PLOTTED		
	GRADES CHECKED		
	STRUCTURE NOTATIONS CHECKED		
	NO.		
	CADD FILE NAME		

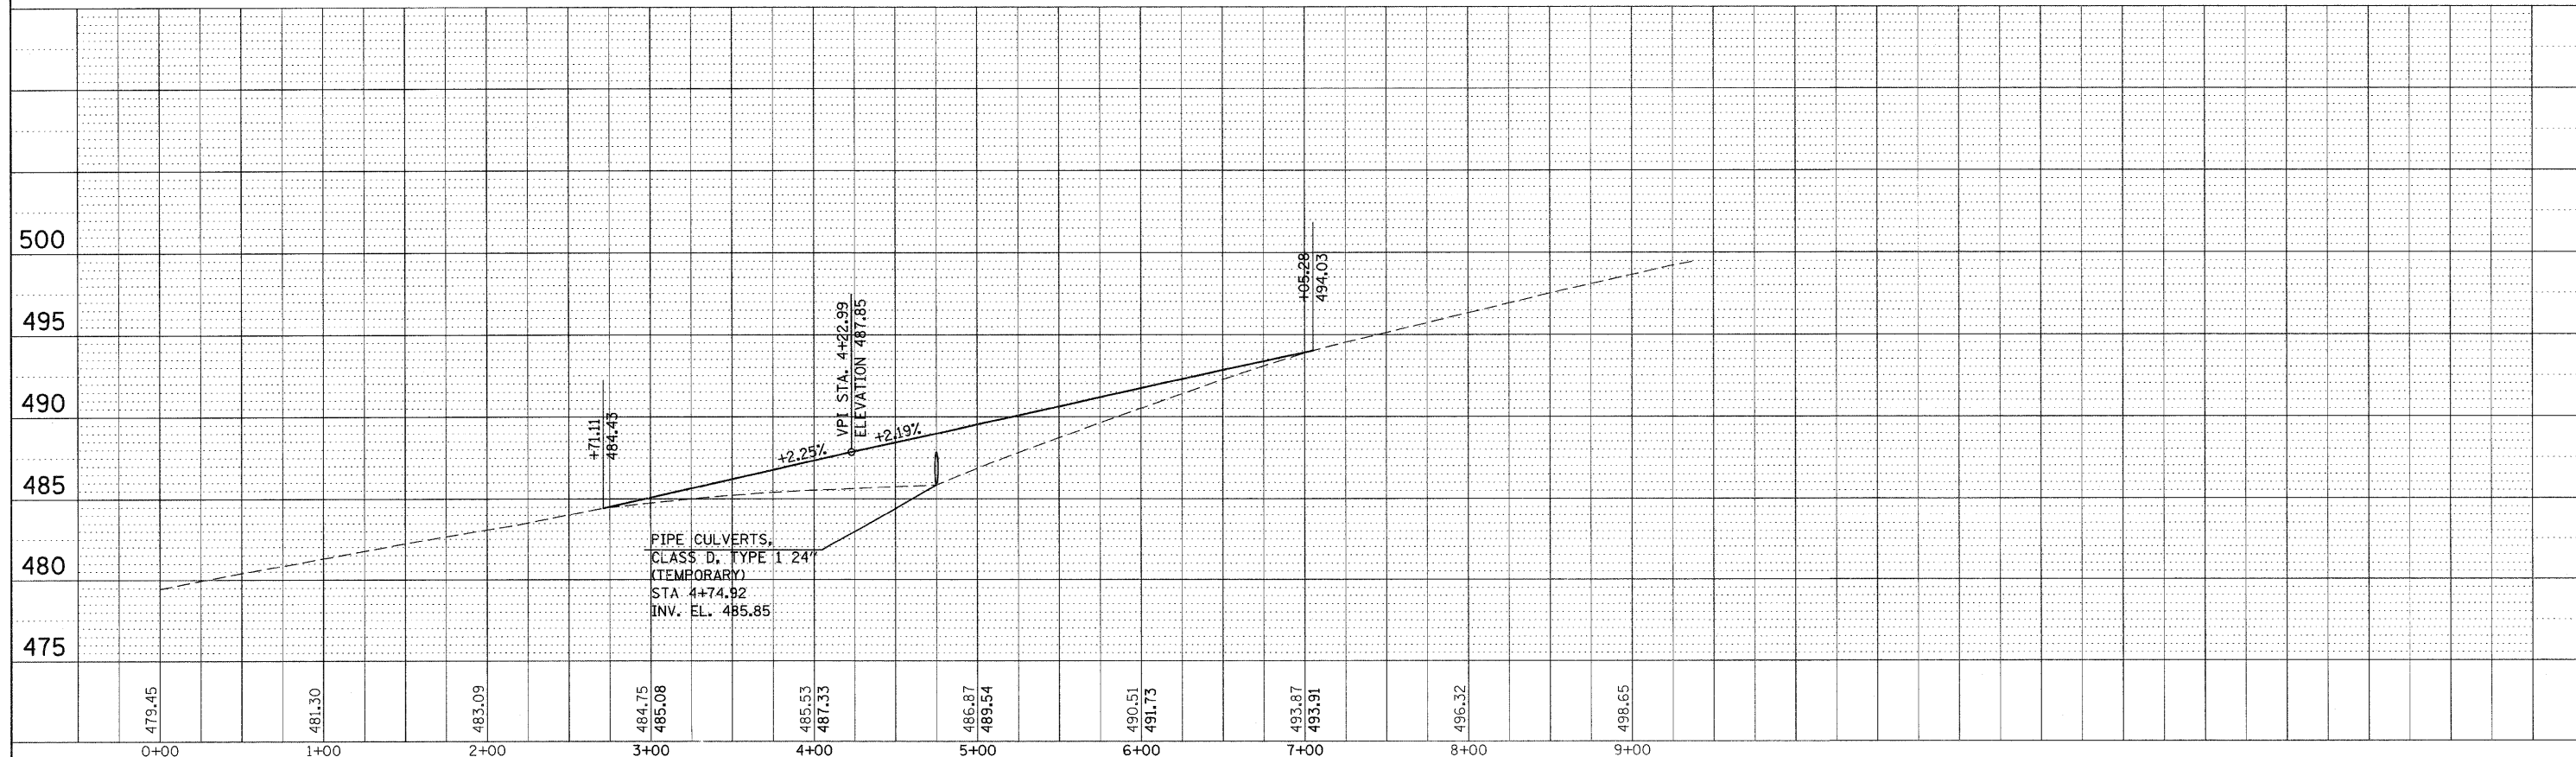

FILE NAME =	USER NAME = rollav	DESIGNED -	REVISED -
c:\pw\work\p\dot\rollav\d0169788\78172-sh\prf-15.dgn		DRAWN -	REVISED -
PLOT SCALE = 50.0000' / IN.		CHECKED -	REVISED -
PLOT DATE = 2/22/2011		DATE -	REVISED -

STATE OF ILLINOIS
DEPARTMENT OF TRANSPORTATION

PROFILE MEDIAN CROSSOVER

SCALE: SHEET NO. OF SHEETS STA. TO STA.

F.A.I. RTE.	SECTION	COUNTY	TOTAL SHEETS	SHEET NO.
57		Jefferson	422	138
				CONTRACT NO. 78172
ILLINOIS FED. AID PROJECT				