


**BRIDGE APPROACH PAVEMENT DETAIL**  
**SN 041-0013**

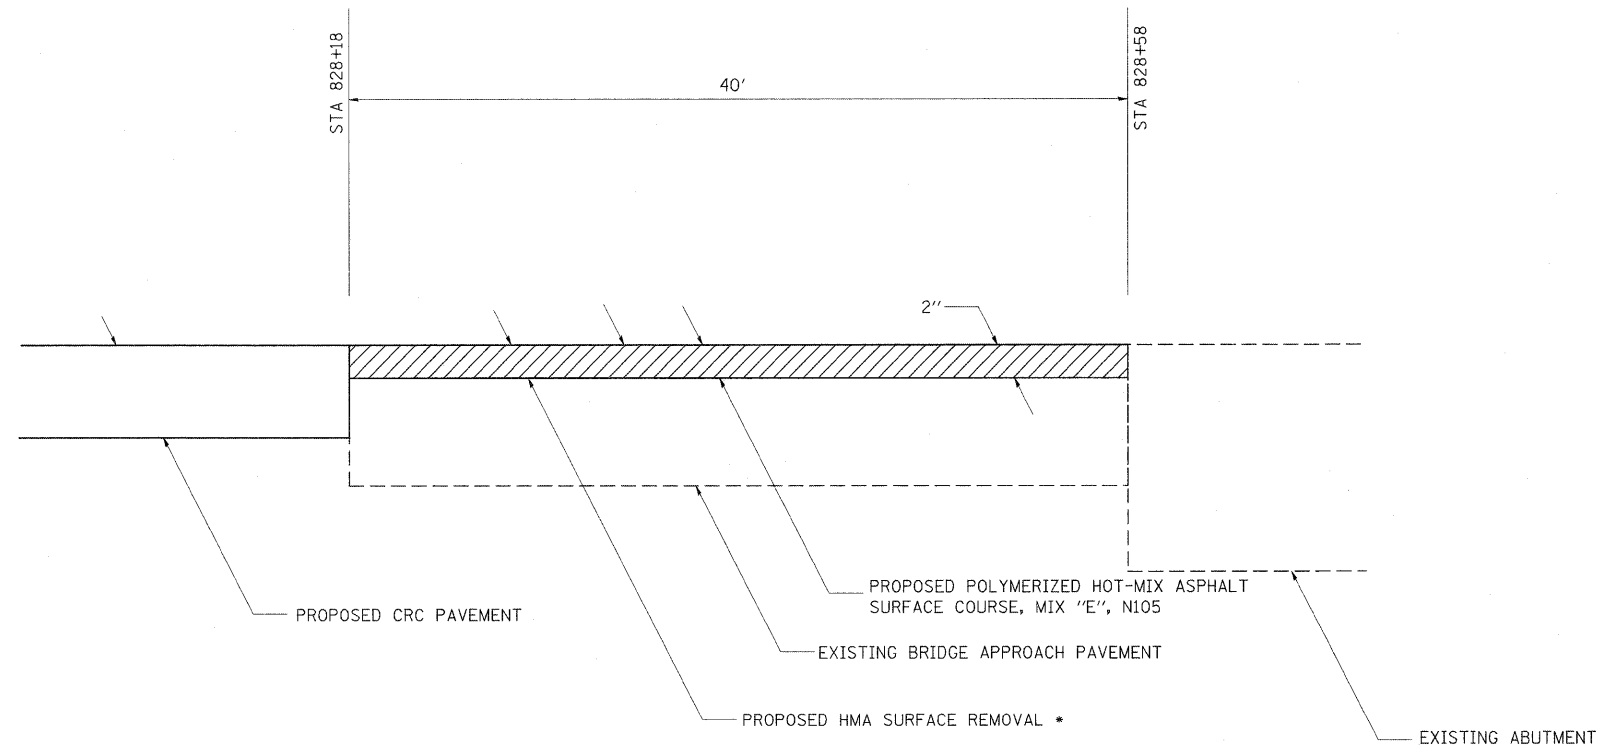

\* TO BE PAID FOR AS HMA SURFACE REMOVAL (VARIABLE DEPTH)

FILE NAME =	USER NAME = colemm	DESIGNED -	REVISED -	<b>STATE OF ILLINOIS DEPARTMENT OF TRANSPORTATION</b>	<b>BRIDGE APPROACH PAVEMENT DETAIL SN 041-0013</b>			F.A.I. RTE.	SECTION	COUNTY	TOTAL SHEETS	SHEET NO.
ct\pw_work\pwsdot\colemm\d0169788\78172	shl_miso.dgn	DRAWN -	REVISED -		57	*	Jefferson	422	156			
	PLOT SCALE = 50.0000' / IN.	CHECKED -	REVISED -		SCALE:	SHEET NO.	OF SHEETS	STA.	TO STA.	ILLINOIS FED. AID PROJECT	CONTRACT NO. 78172	
	PLOT DATE = 2/4/2011	DATE -	REVISED -									