


DATE _____
 BY _____
 SURVEYED _____
 PLOTTED _____
 NOTE BOOK _____
 AREAS CHECKED _____
 NO. _____

DATE _____
 BY _____
 SURVEYED _____
 PLOTTED _____
 NOTE BOOK _____
 AREAS CHECKED _____
 NO. _____

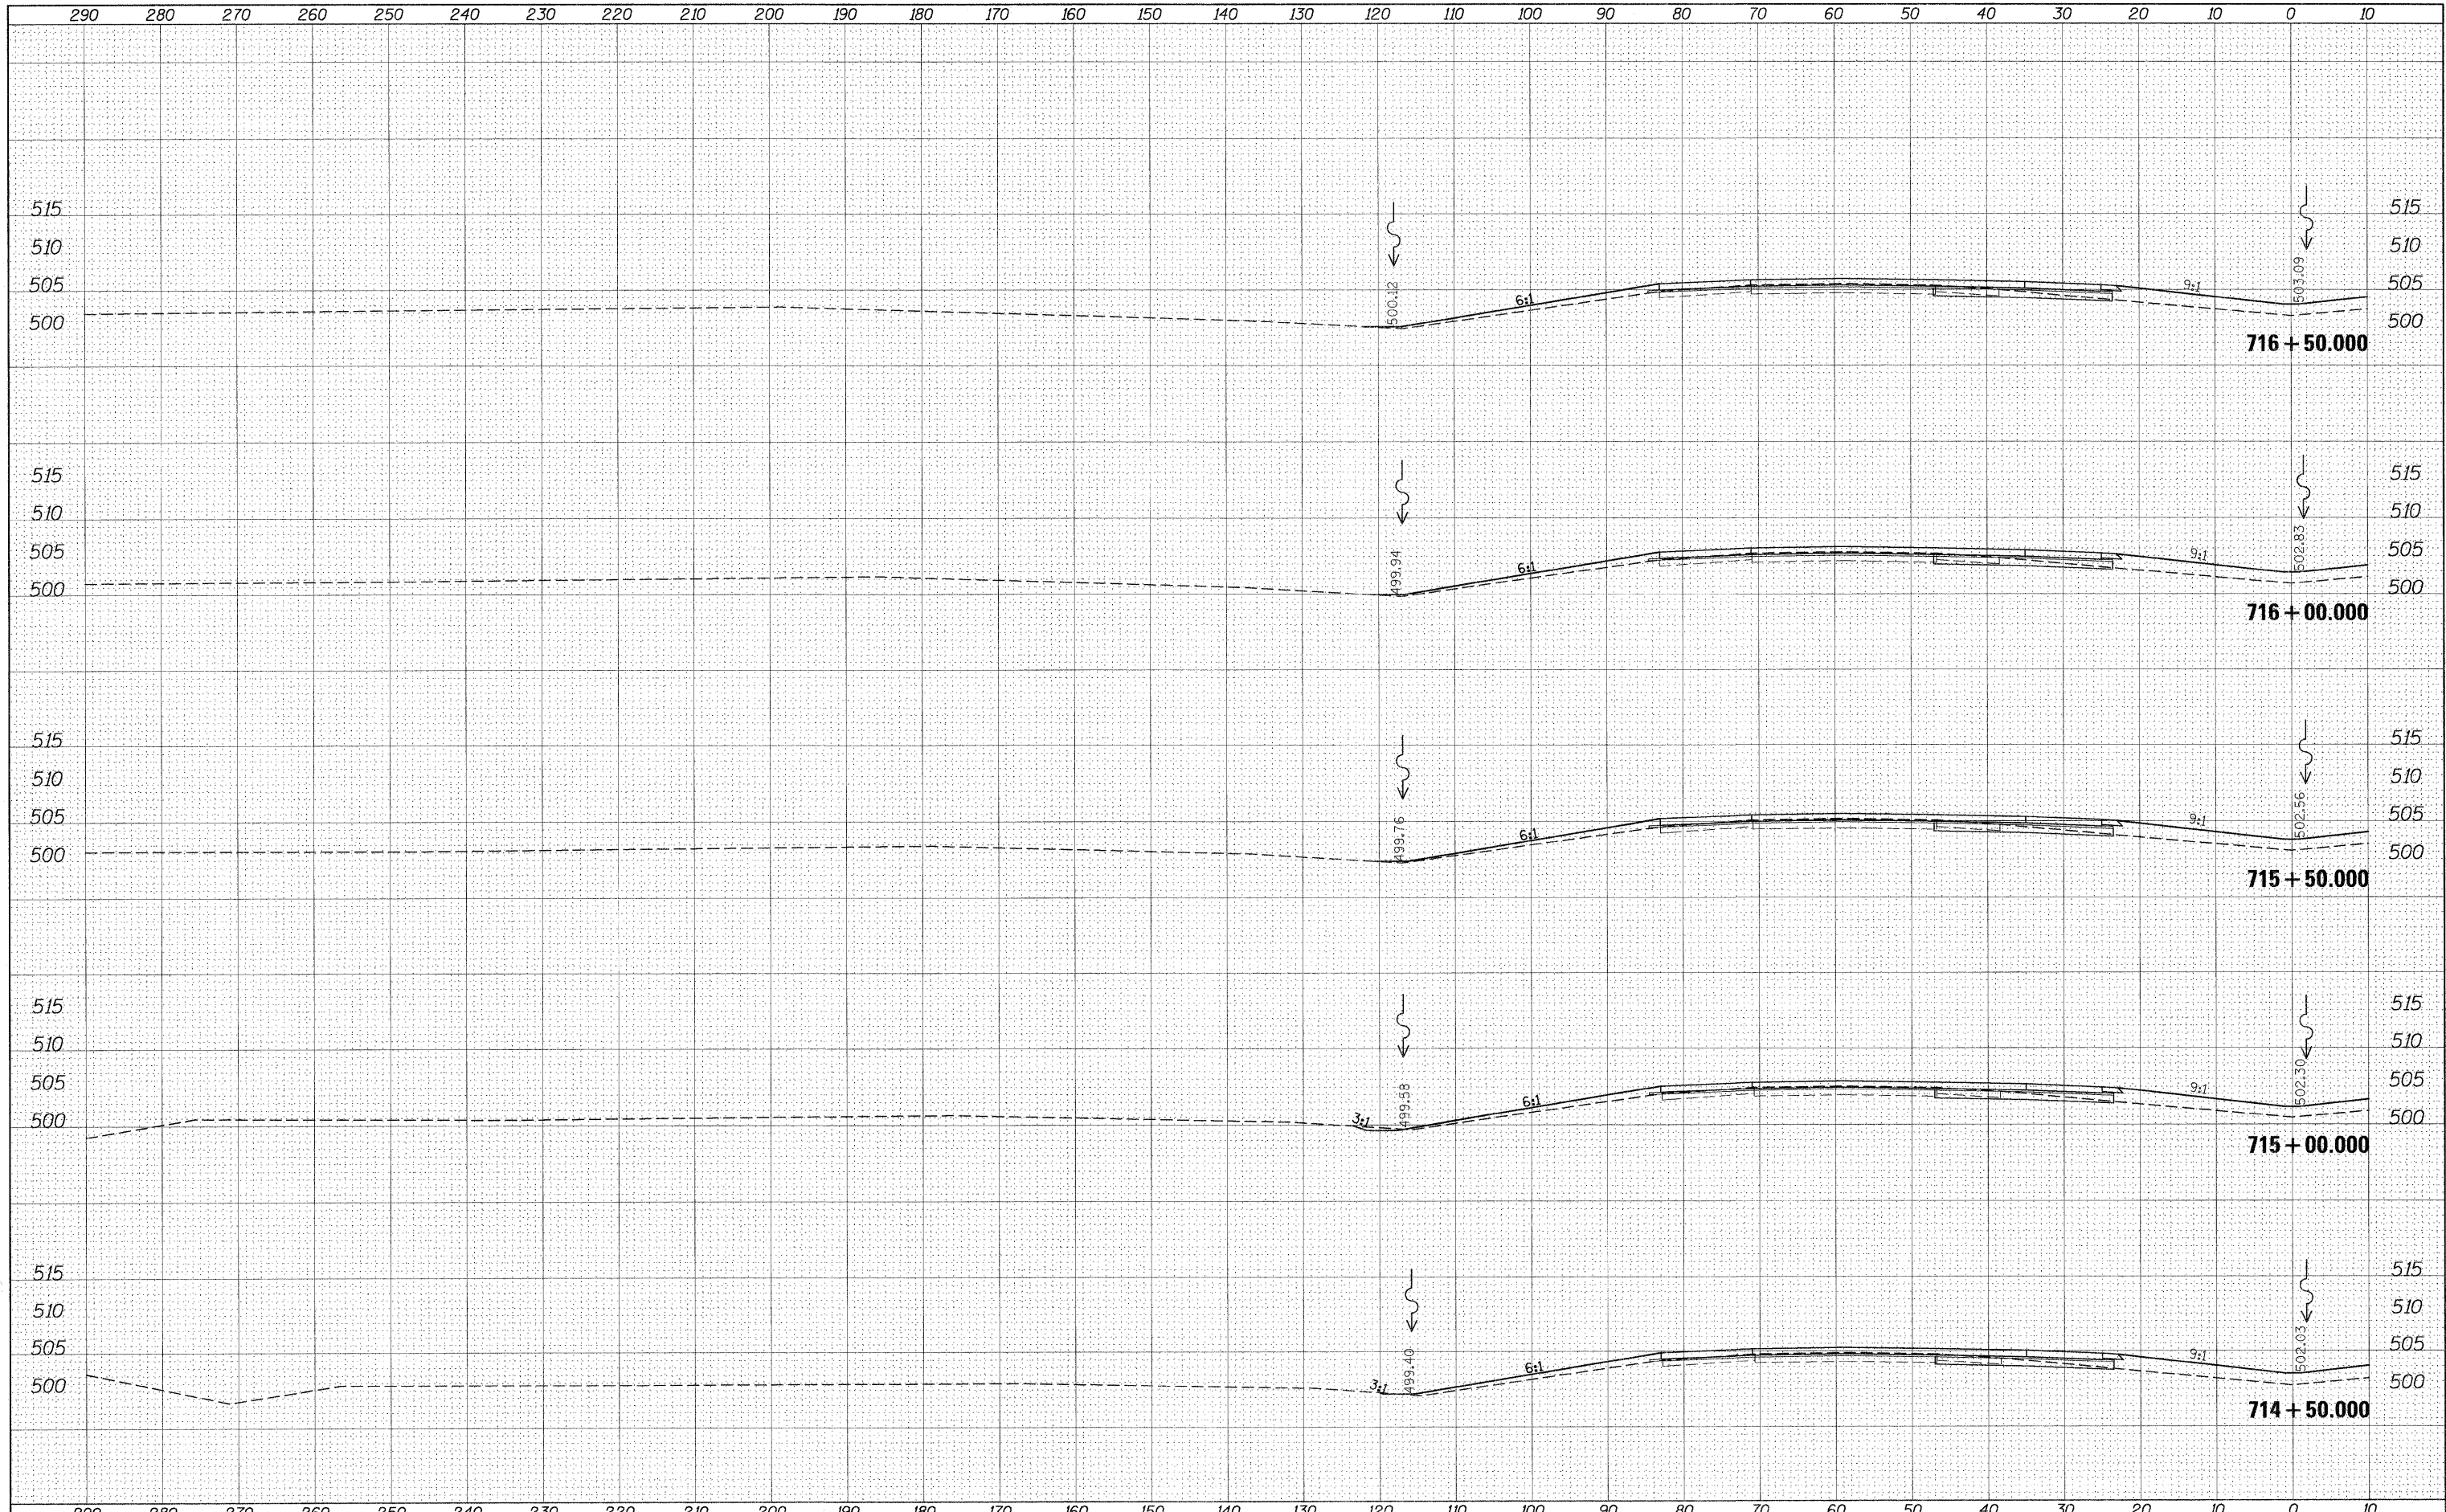

| | | | | | | | | | | | | |
|-------------|--------------------|------------|-----------|---|--|-----------|----|----------------------|-----------------|---------------------|---------------------------|---------------------|
| FILE NAME = | USER NAME = #USER# | DESIGNED - | REVISED - | STATE OF ILLINOIS DEPARTMENT OF TRANSPORTATION | CROSS SECTION SHEETS I-57/64 SB LANES | | | F.A.I. RTE. 57 | SECTION • | COUNTY Jefferson | TOTAL SHEETS 422 | SHEET NO. 211 |
| #FILE# | | DRAWN - | REVISED - | | SCALE: | SHEET NO. | OF | SHEETS | STA. 714+50.000 | TO STA. 716+50.000 | ILLINOIS FED. AID PROJECT | CONTRACT NO. 78172 |
| | | CHECKED - | REVISED - | | | | | | | | | |
| | | DATE - | REVISED - | | | | | | | | | |