


DATE	
BY	
ORIGINAL SURVEY	
PLOTTED	
NOTE BOOK	
AS CHECKED	
NO.	

DATE	
BY	
ORIGINAL SURVEY	
PLOTTED	
NOTE BOOK	
AS CHECKED	
NO.	

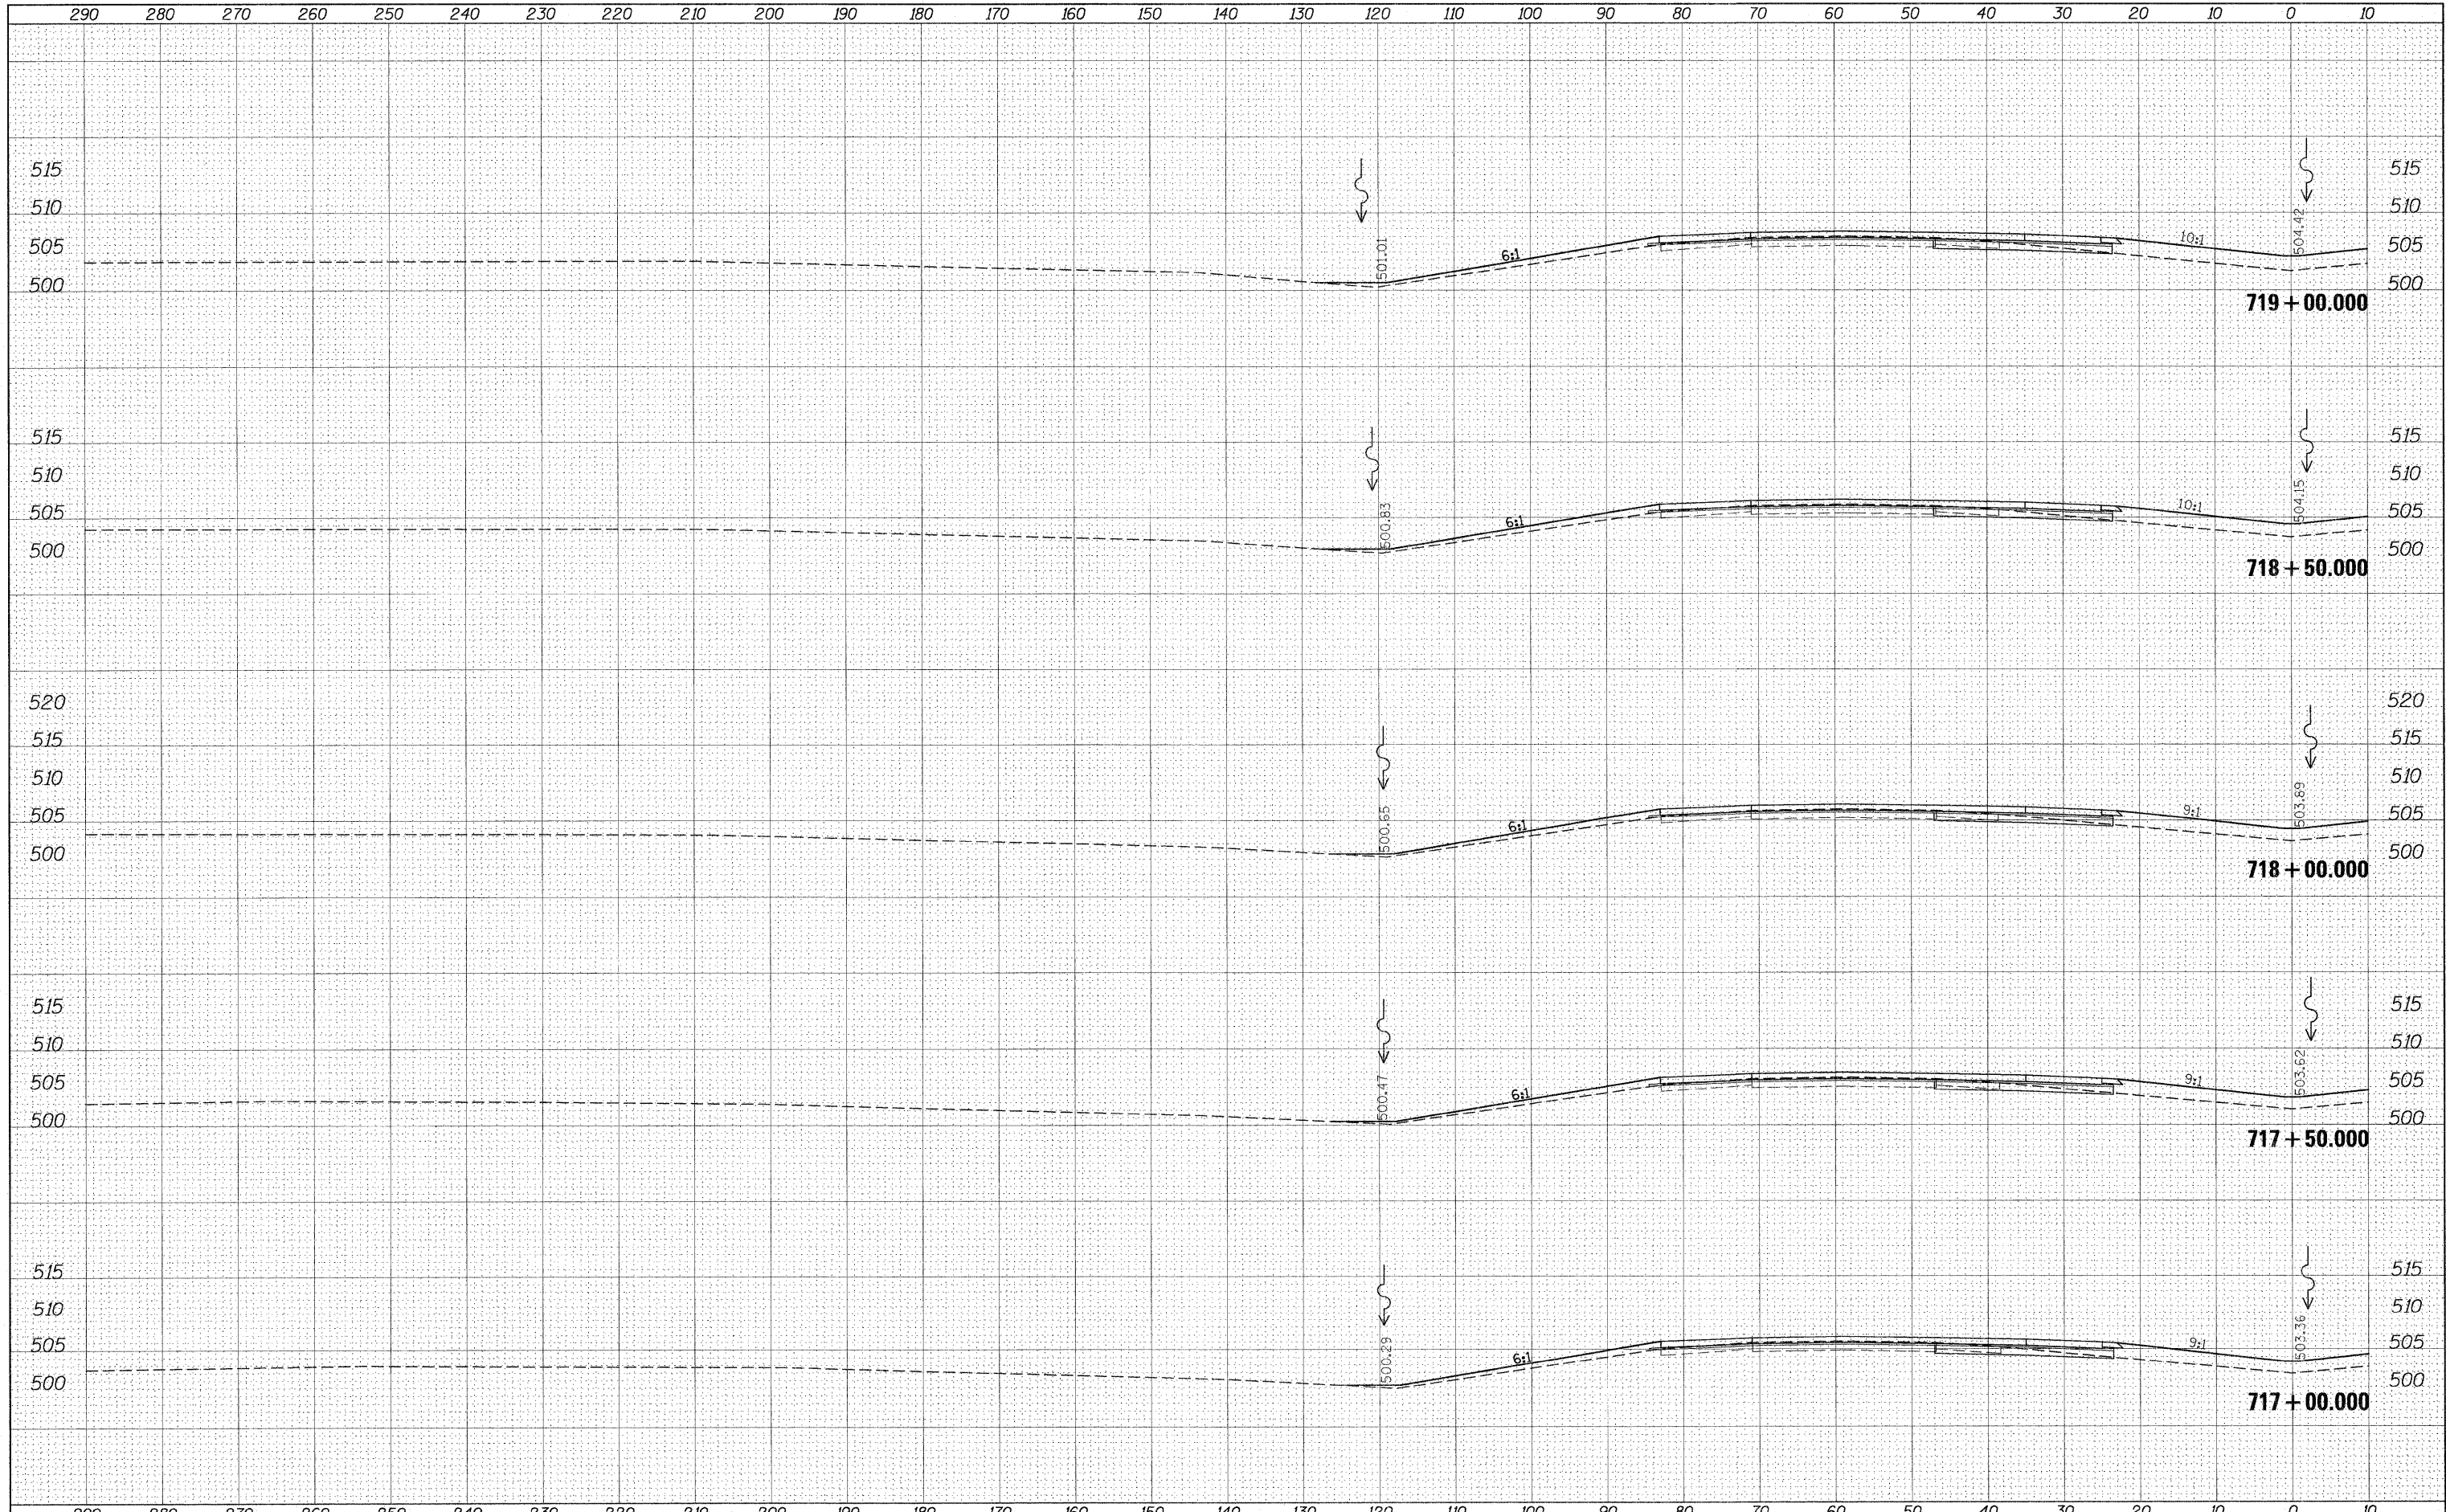

FILE NAME =	USER NAME = *USER*	DESIGNED -	REVISED -	STATE OF ILLINOIS DEPARTMENT OF TRANSPORTATION	CROSS SECTION SHEETS I-57/64 SB LANES		F.A.I. RTE. 57	SECTION	COUNTY Jefferson	TOTAL SHEETS 422	SHEET NO. 212
FILEL		DRAWN -	REVISED -		SCALE:	SHEET NO. OF SHEETS	STA. 717+00.000 TO STA. 719+00.000	CONTRACT NO. 78172		ILLINOIS FED. AID PROJECT	
		CHECKED -	REVISED -								
		DATE -	REVISED -								