


DATE	
BY	
SURVEYED	
PLANNED	
NOTED	
AREAS	
CHECKED	
NO.	

DATE	
BY	
SURVEYED	
PLANNED	
NOTED	
AREAS	
CHECKED	
NO.	

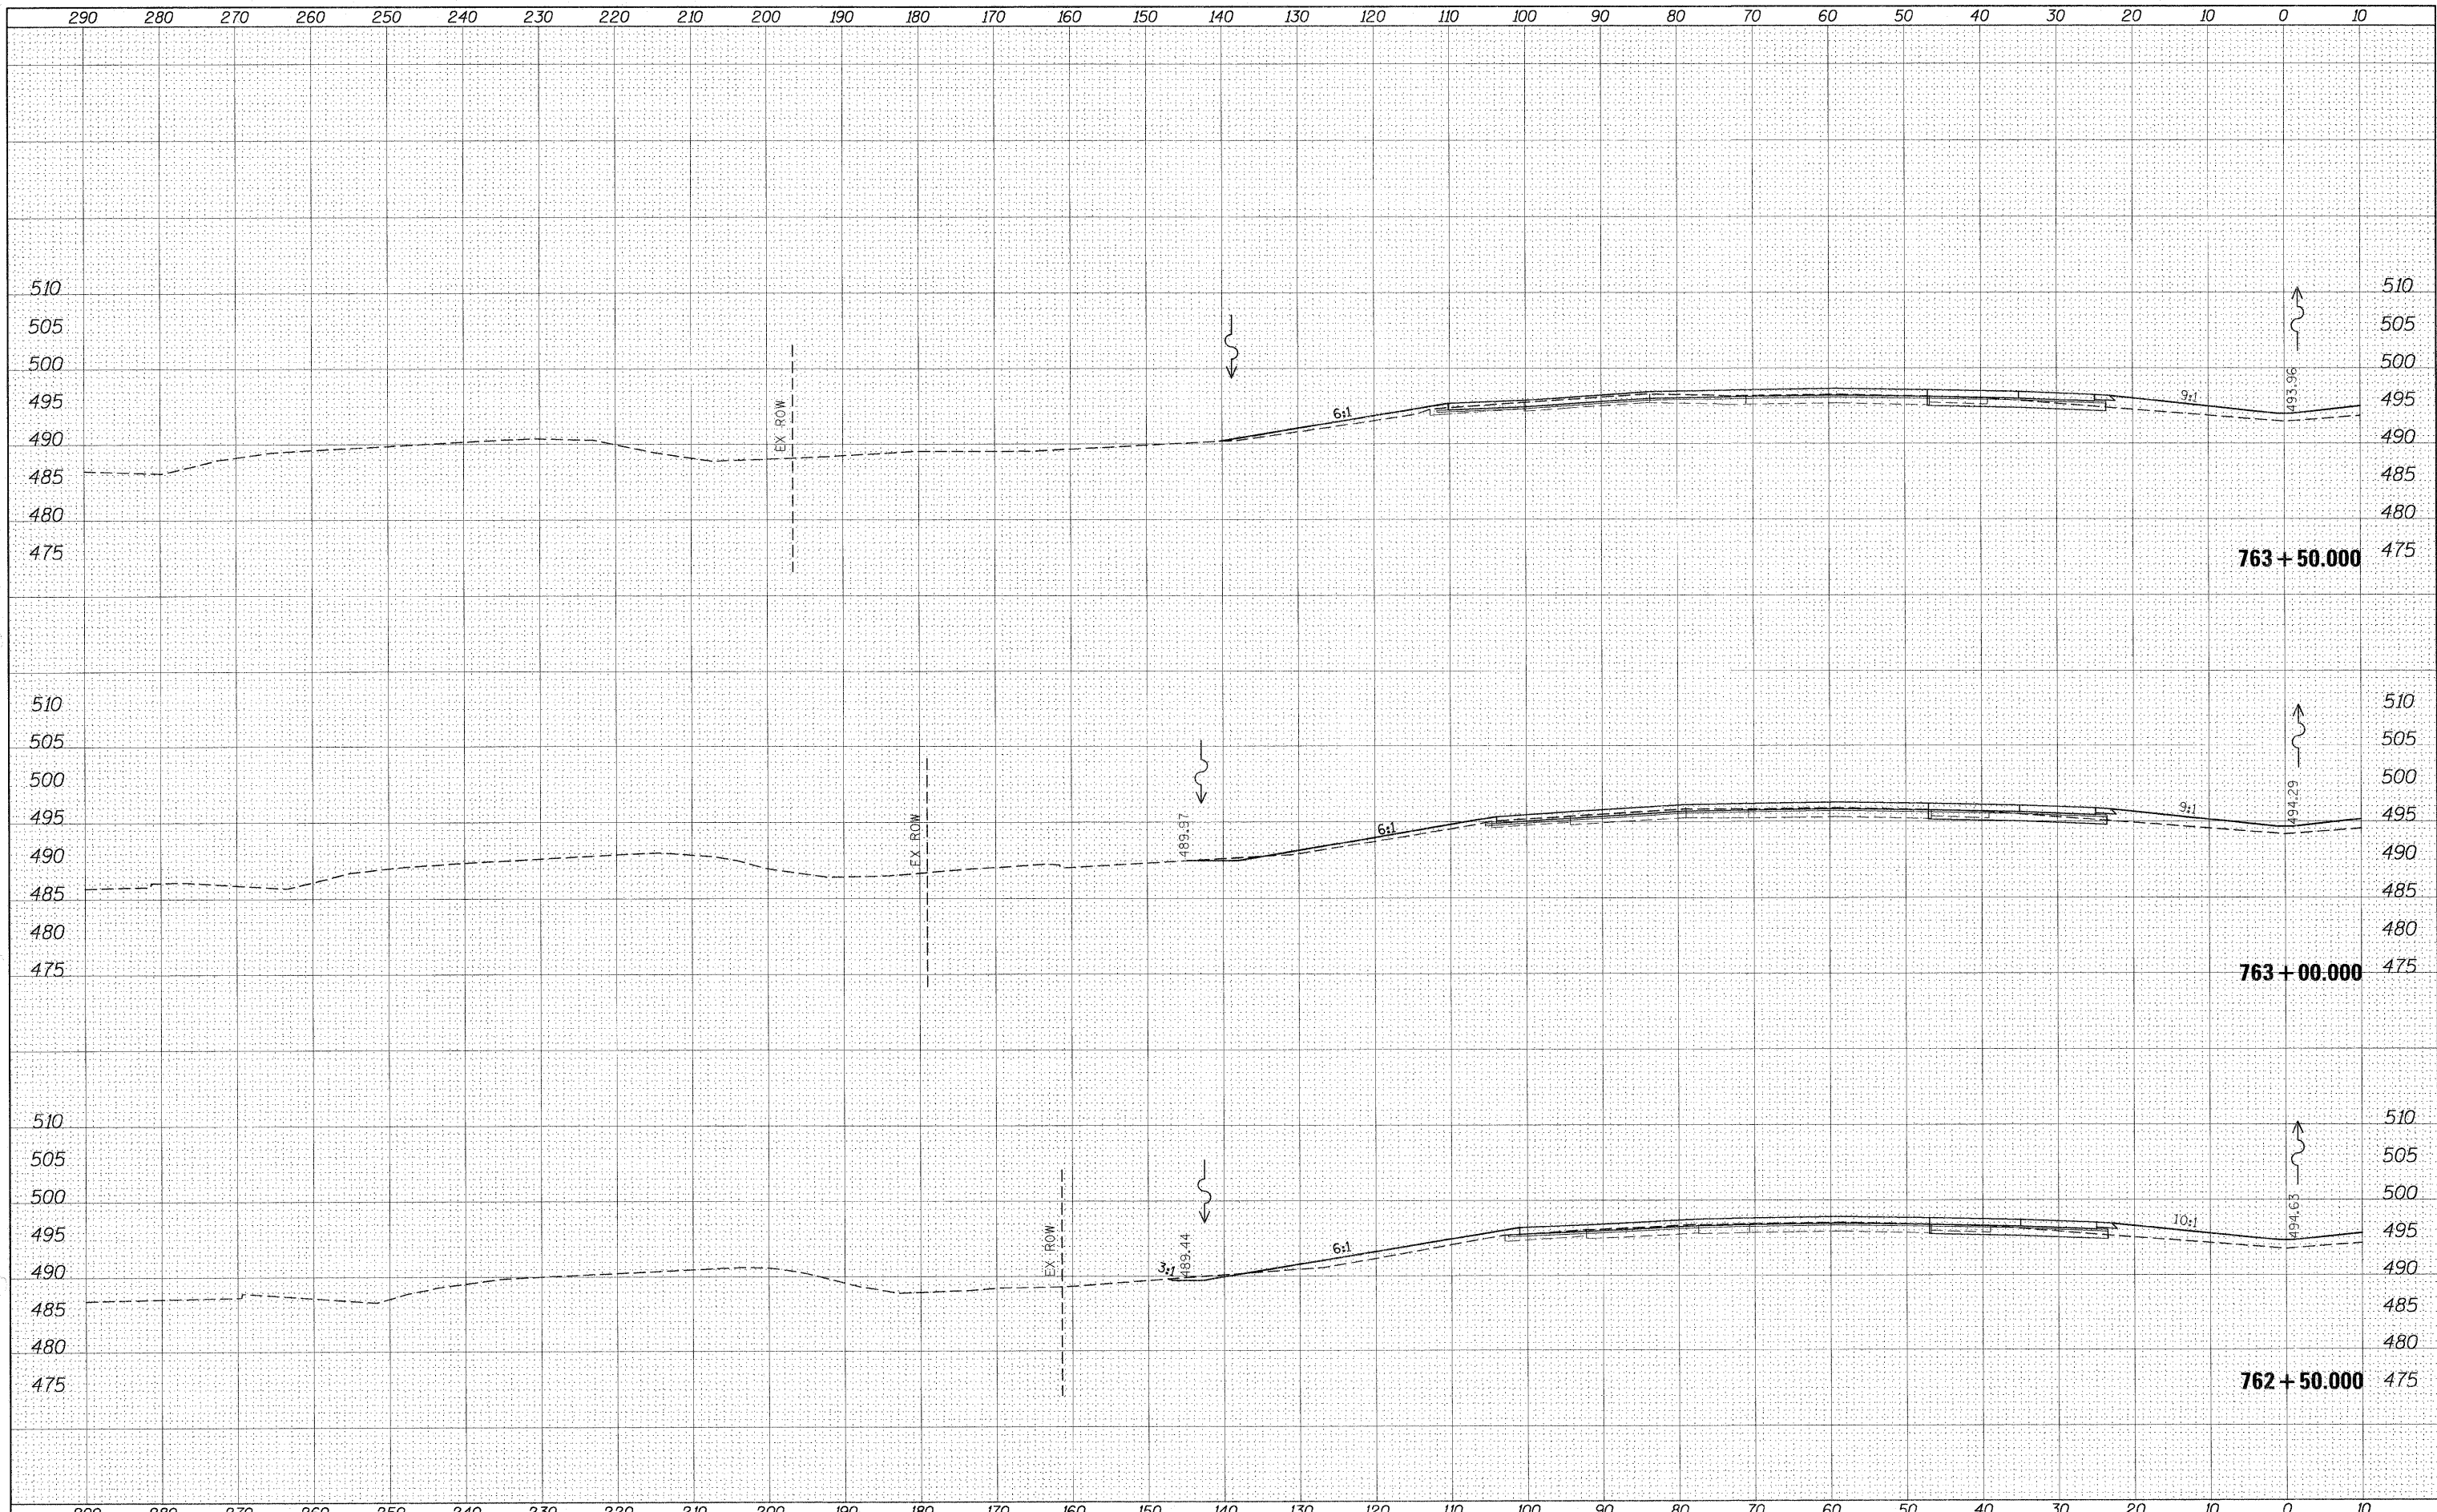

FILE NAME =	USER NAME = #USER#	DESIGNED -	REVISED -	STATE OF ILLINOIS DEPARTMENT OF TRANSPORTATION	CROSS SECTION SHEETS I-57/64 SB LANES		F.A.I. RTE.	SECTION	COUNTY	TOTAL SHEETS	SHEET NO.	
#FILE#		DRAWN -	REVISED -		SCALE:	SHEET NO.	OF SHEETS	57	.	Jefferson	422	237
		CHECKED -	REVISED -		STA. 762+50.000 TO STA. 763+50.000					CONTRACT NO.		78172
		DATE -	REVISED -							ILLINOIS FED. AID PROJECT		