


BY	DATE
SURVEYED	DATE
PLotted	DATE
NOTE BOOK	NO.
AREAS CHECKED	

BY	DATE
SURVEYED	DATE
PLotted	DATE
NOTE BOOK	NO.
AREAS CHECKED	

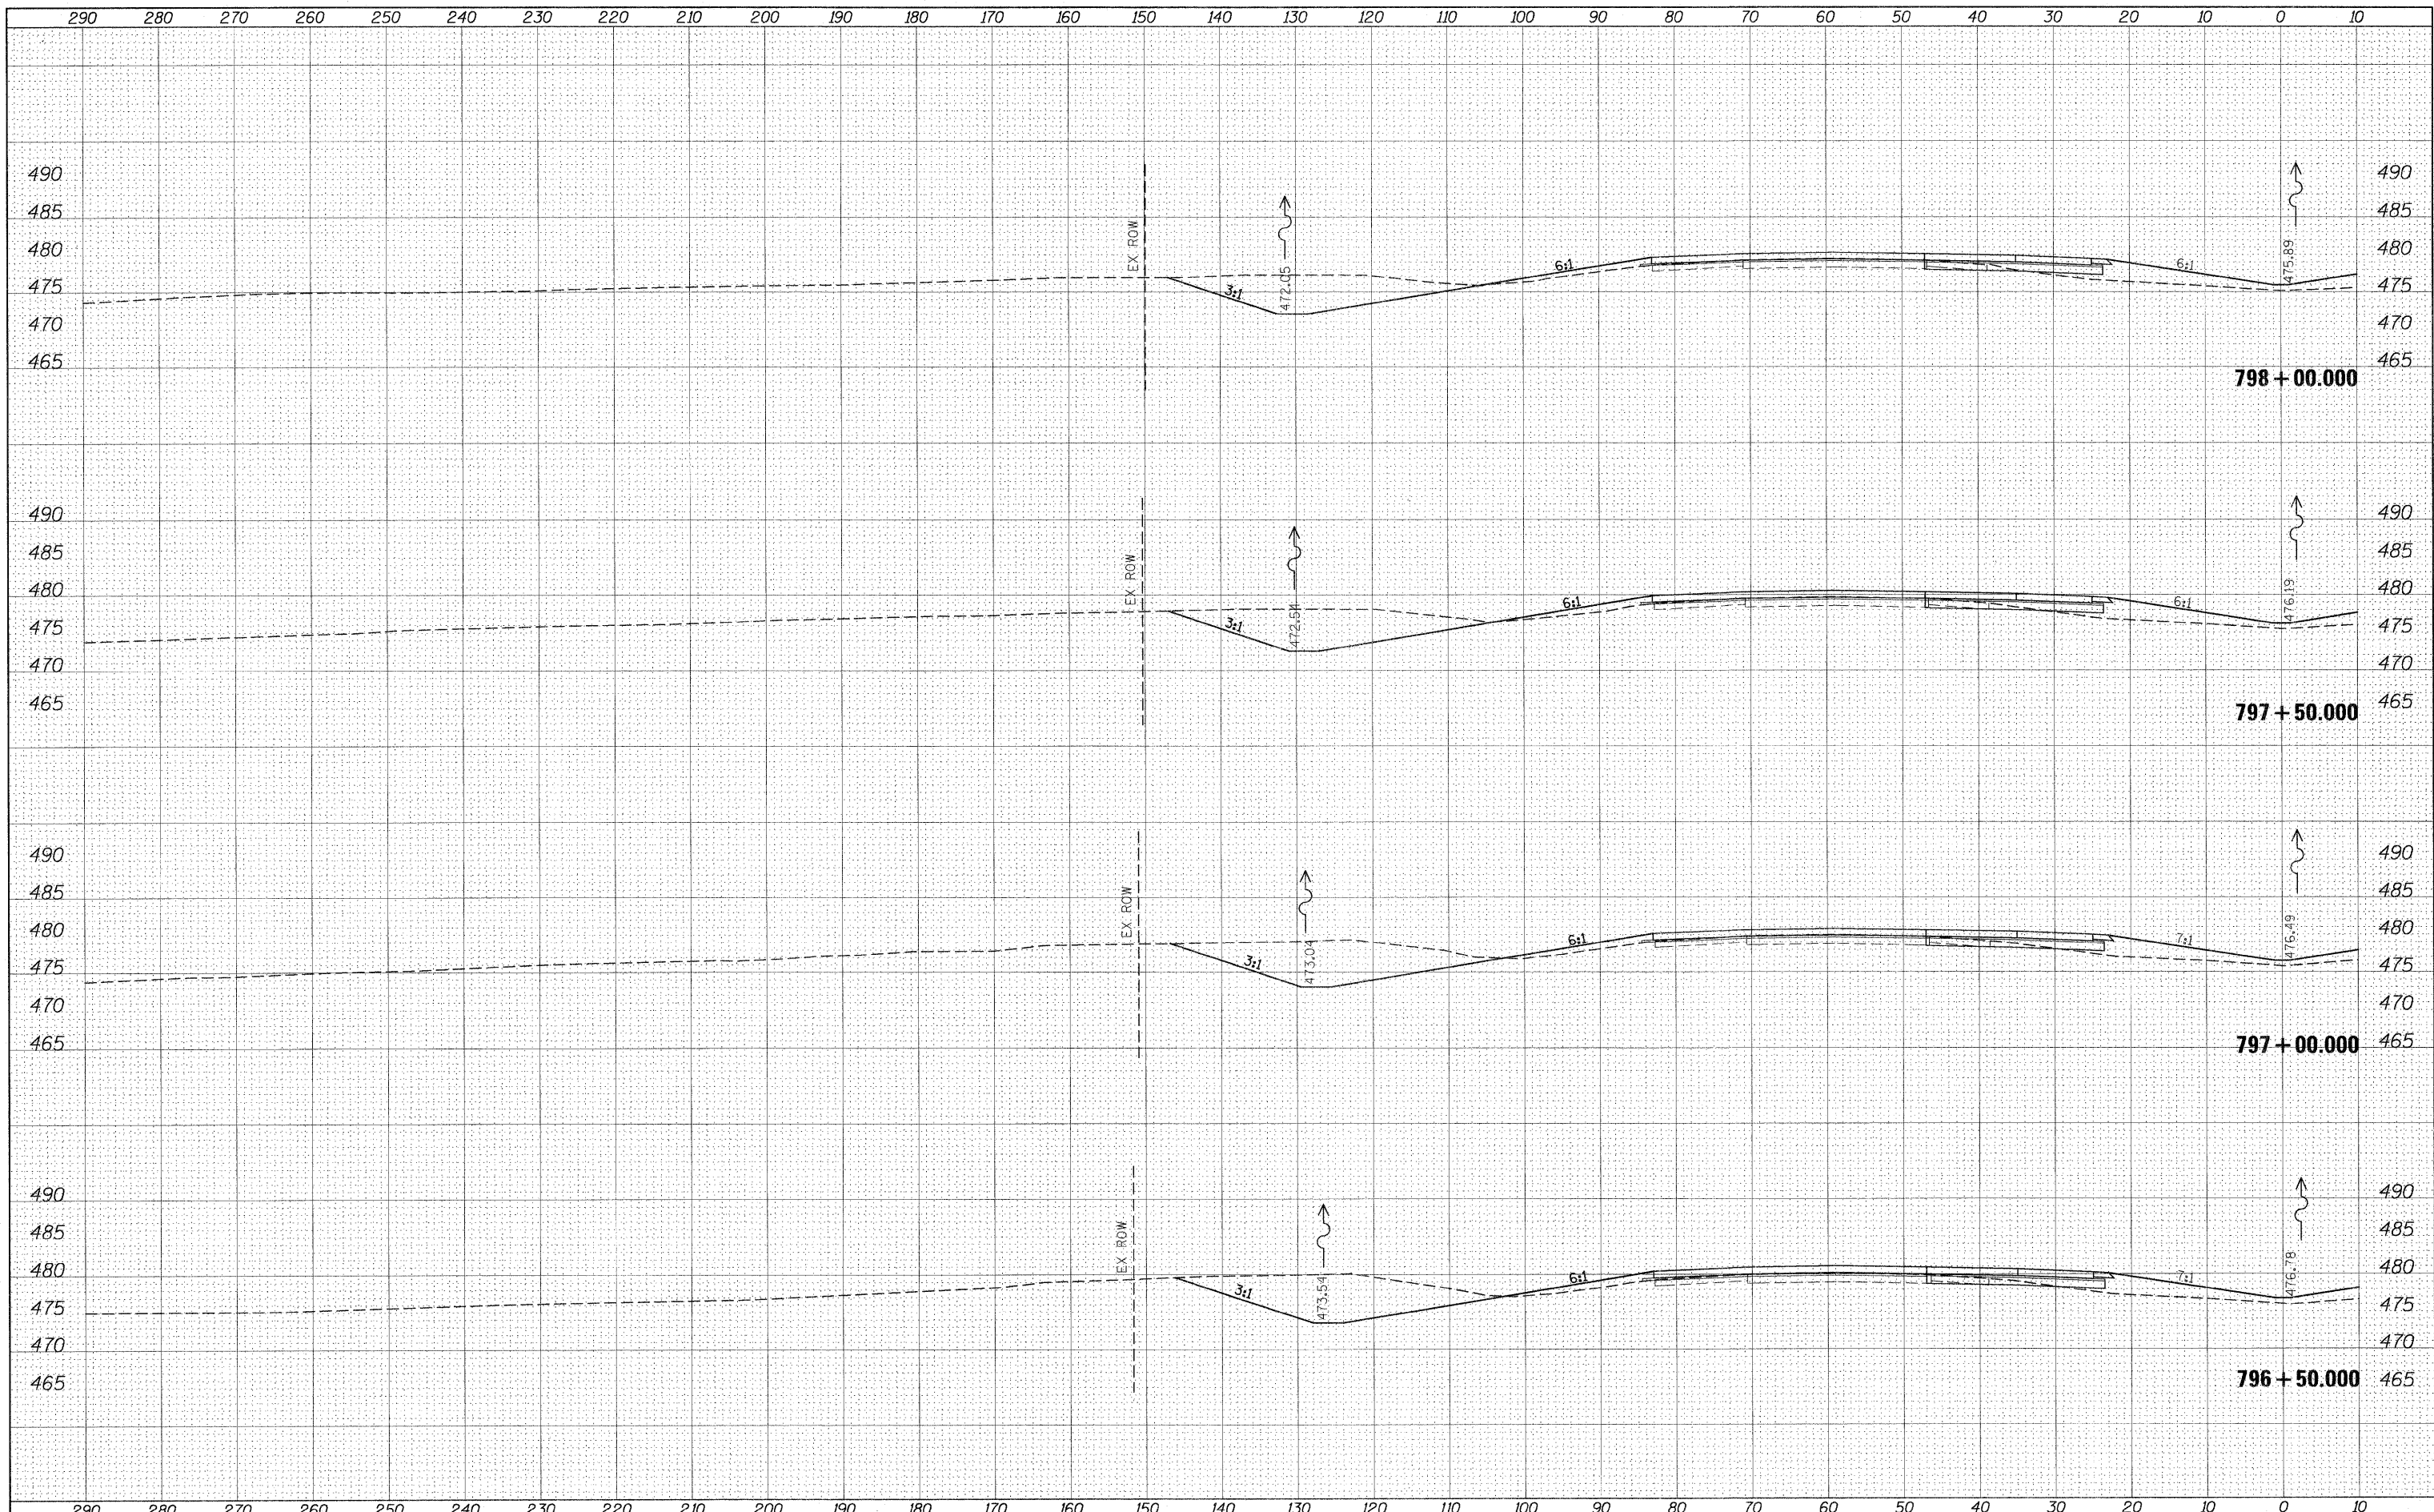

FILE NAME =	USER NAME = #USER*	DESIGNED -	REVISED -	STATE OF ILLINOIS DEPARTMENT OF TRANSPORTATION	CROSS SECTION SHEETS I-57/64 SB LANES		F.A.J. RTE. 57	SECTION	COUNTY	TOTAL SHEETS	SHEET NO.	
#FILE#		DRAWN -	REVISED -						Jefferson	422	256	
		CHECKED -	REVISED -		SCALE:		SHEET NO.	OF SHEETS	STA. 796+50.000 TO STA. 798+00.000	ILLINOIS FED. AID PROJECT		
		DATE -	REVISED -		CONTRACT NO. 78172							