


DATE _____ BY _____
 SURVEYED _____
 PLOTTED _____
 NOTE BOOK _____
 AREAS CHECKED _____
 NO. _____

DATE _____ BY _____
 SURVEYED _____
 PLOTTED _____
 NOTE BOOK _____
 AREAS CHECKED _____
 NO. _____

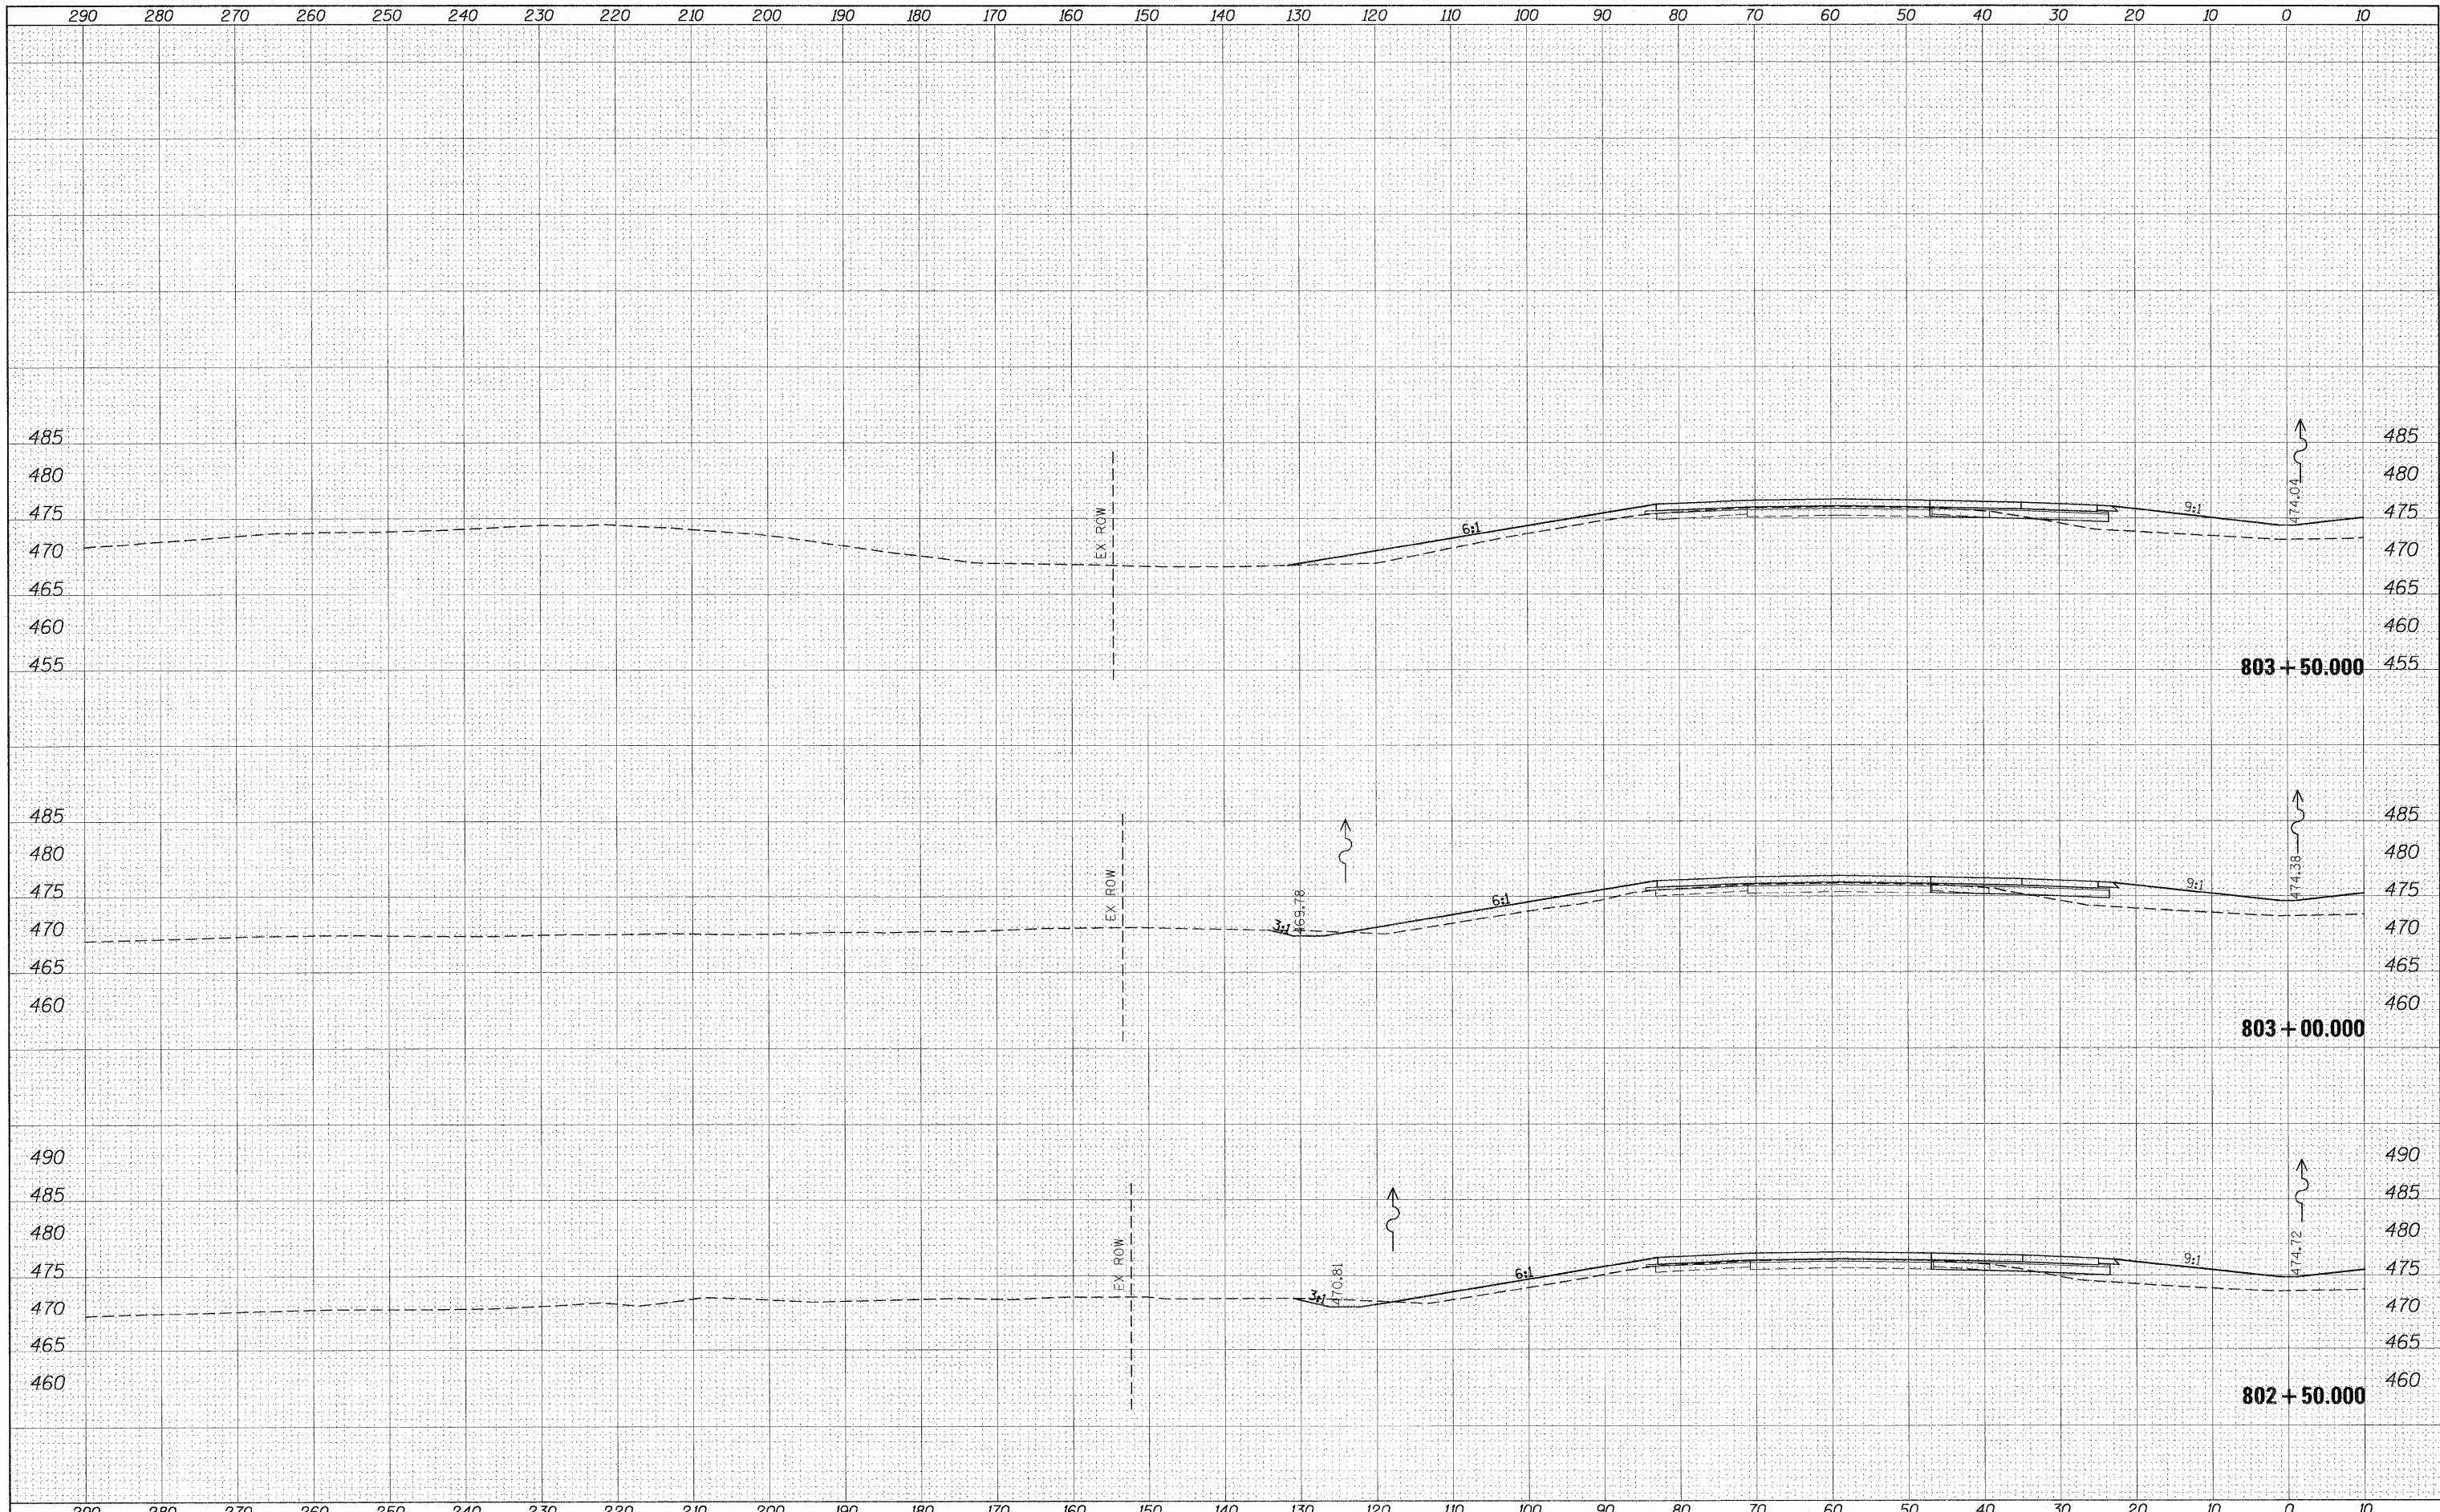

803+50.000

803+00.000

802+50.000

FILE NAME = _____
 FILEL _____

USER NAME = *USER*
 DESIGNED -
 DRAWN -
 CHECKED -
 DATE -

REVISIED -
 REVISIED -
 REVISIED -
 REVISIED -

**STATE OF ILLINOIS
 DEPARTMENT OF TRANSPORTATION**

**CROSS SECTION SHEETS
 I-57/64 SB LANES**

SCALE: _____ SHEET NO. _____ OF _____ SHEETS STA. 802+50.000 TO STA. 803+50.000

| | | | | |
|--------------------|--------------|---------------------|---------------------------|------------------|
| F.A.I. RTE. 57 | SECTION * | COUNTY Jefferson | TOTAL SHEETS 422 | SHEET NO. 260 |
| CONTRACT NO. 78172 | | | ILLINOIS FED. AID PROJECT | |