


DATE	
BY	
SURVEYED	
PLOTTED	
NOTE BOOK	
AREAS CHECKED	
NO.	

DATE	
BY	
SURVEYED	
PLOTTED	
NOTE BOOK	
AREAS CHECKED	
NO.	

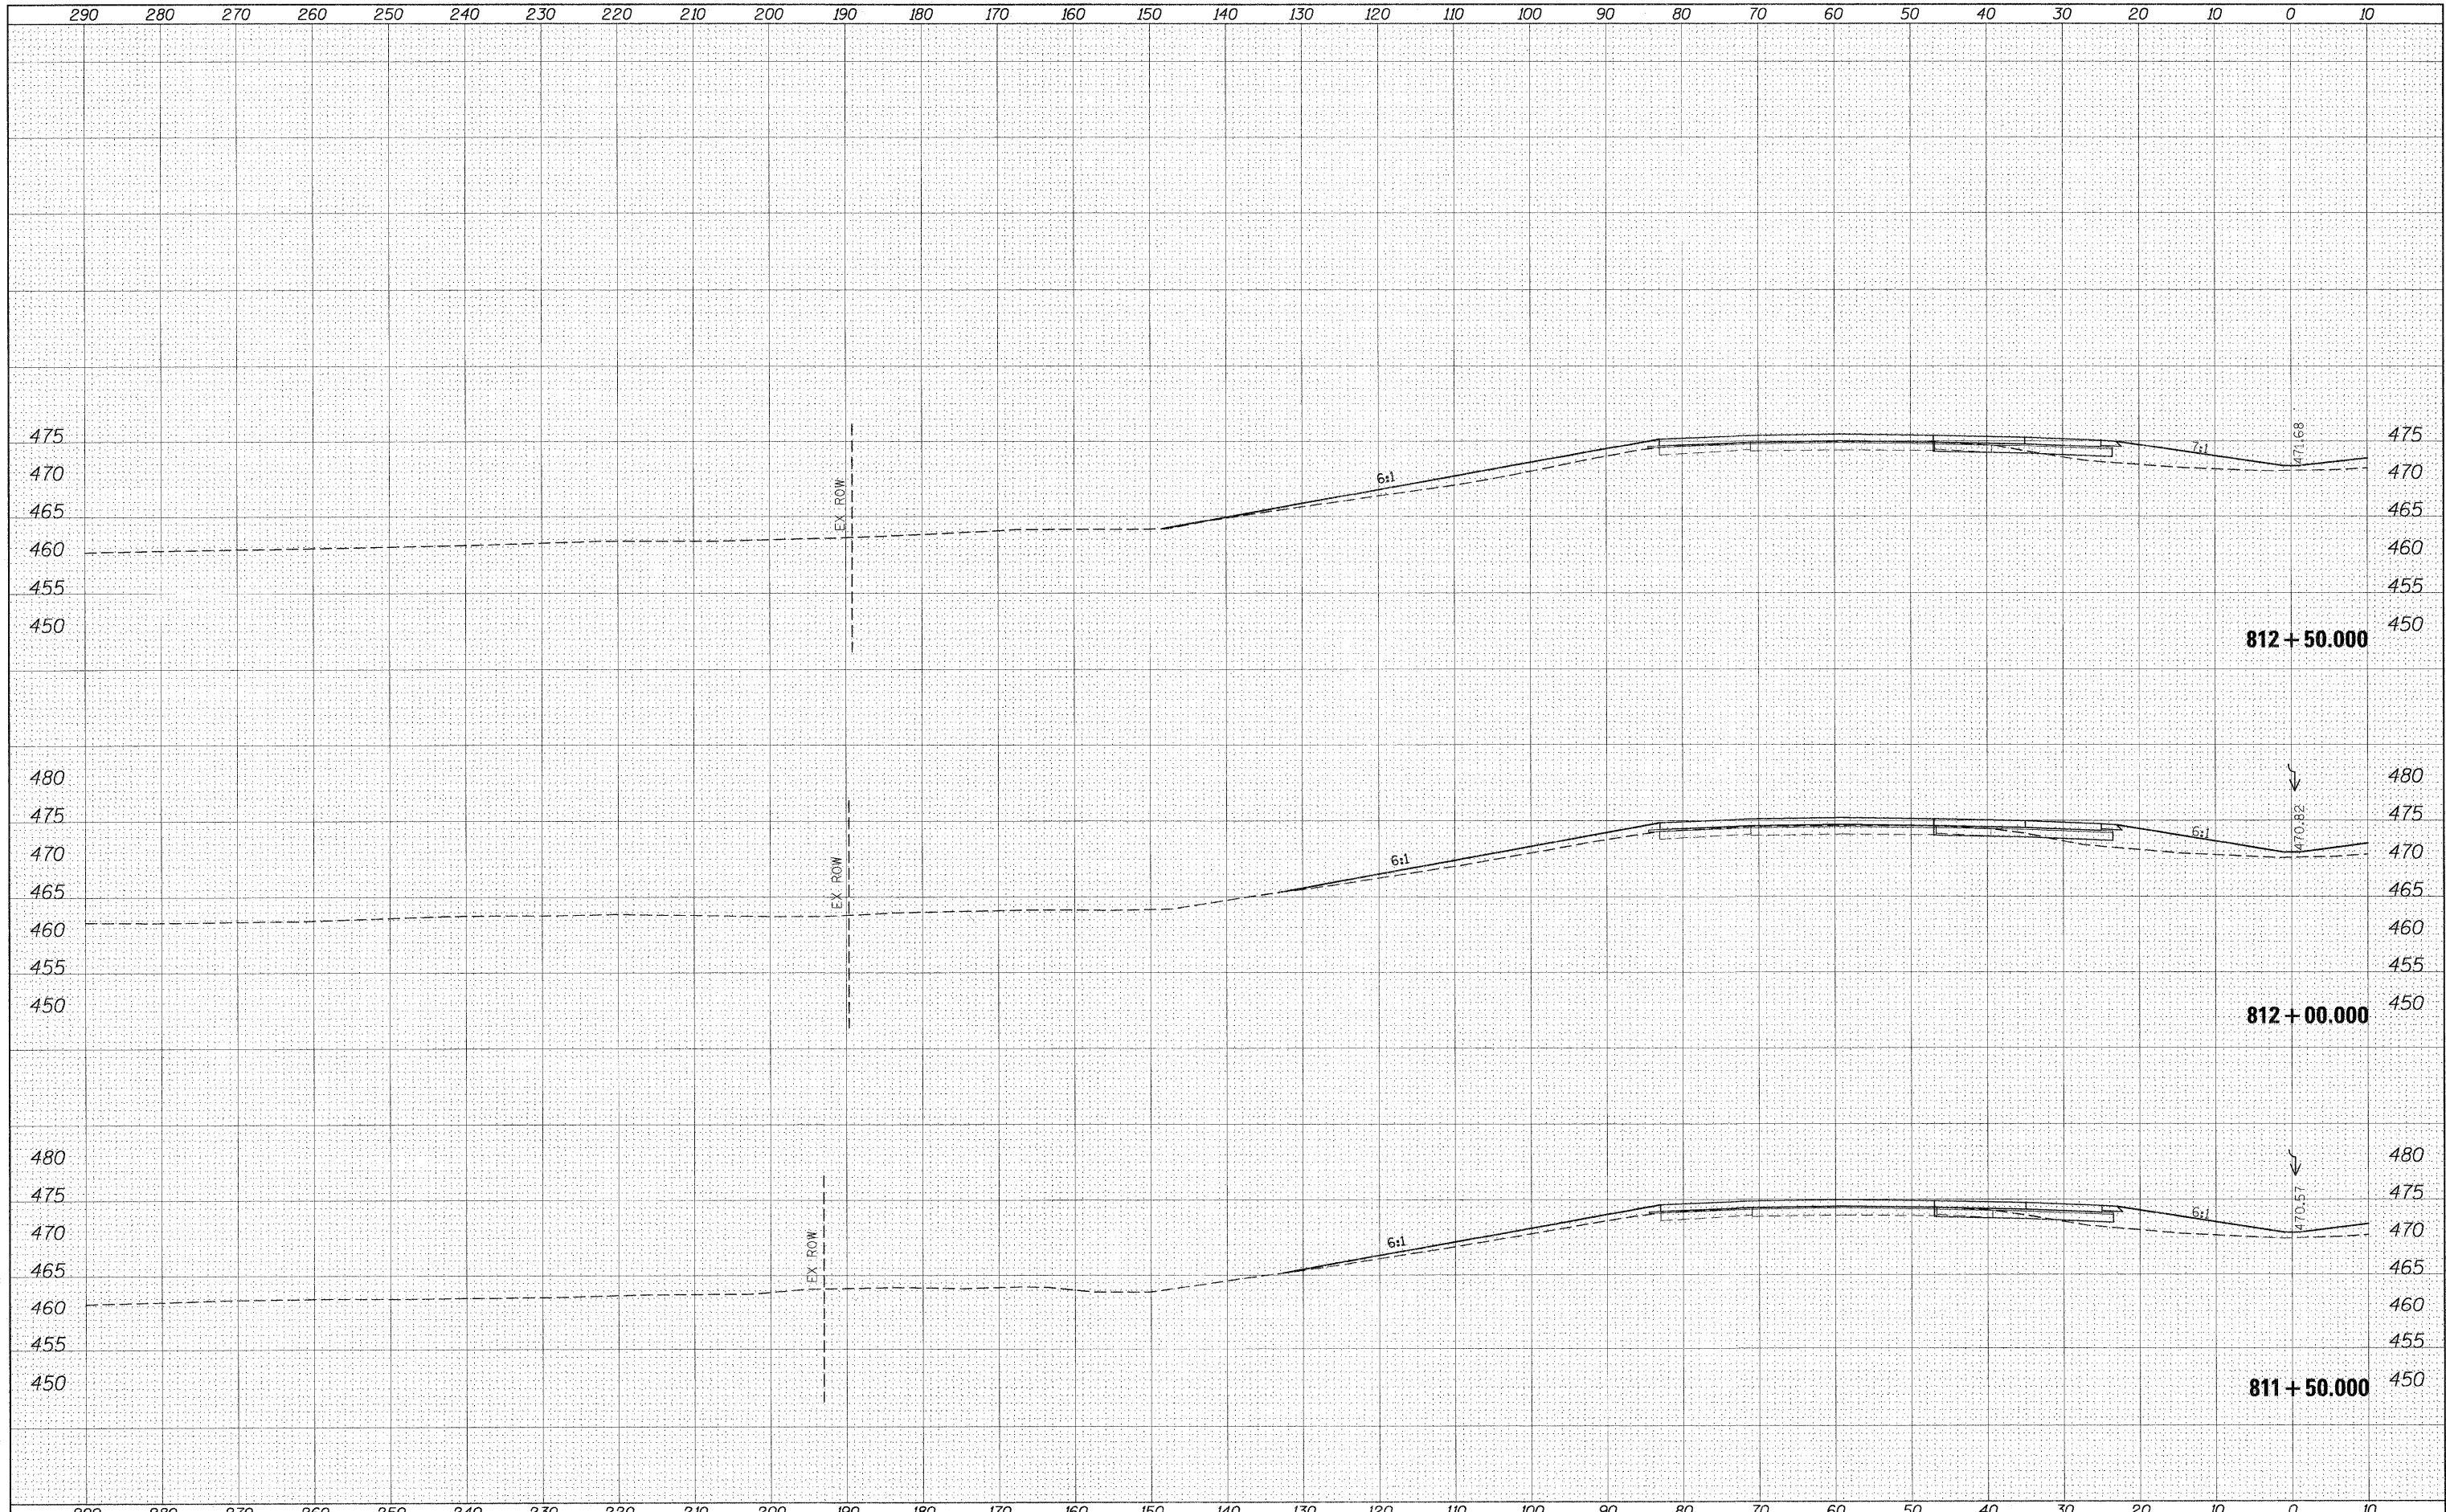

FILE NAME =	USER NAME = #USER#	DESIGNED -	REVISED -	<b>STATE OF ILLINOIS DEPARTMENT OF TRANSPORTATION</b>	<b>CROSS SECTION SHEETS I-57/64 SB LANES</b>			F.A.I. RTE. 57	SECTION	COUNTY	TOTAL SHEETS	SHEET NO.
#FILE#		DRAWN -	REVISED -		SCALE:	SHEET NO.	OF	SHEETS	Jefferson	422	266	
		CHECKED -	REVISED -		STA. 811+50.000	TO STA. 812+50.000			CONTRACT NO. 78172			
		DATE -	REVISED -						ILLINOIS FED. AID PROJECT			