


BY	DATE
SURVEYED	
PLOTTED	
REVISIONS	
AREAS CHECKED	
NO.	

BY	DATE
SURVEYED	
PLOTTED	
REVISIONS	
AREAS CHECKED	
NO.	

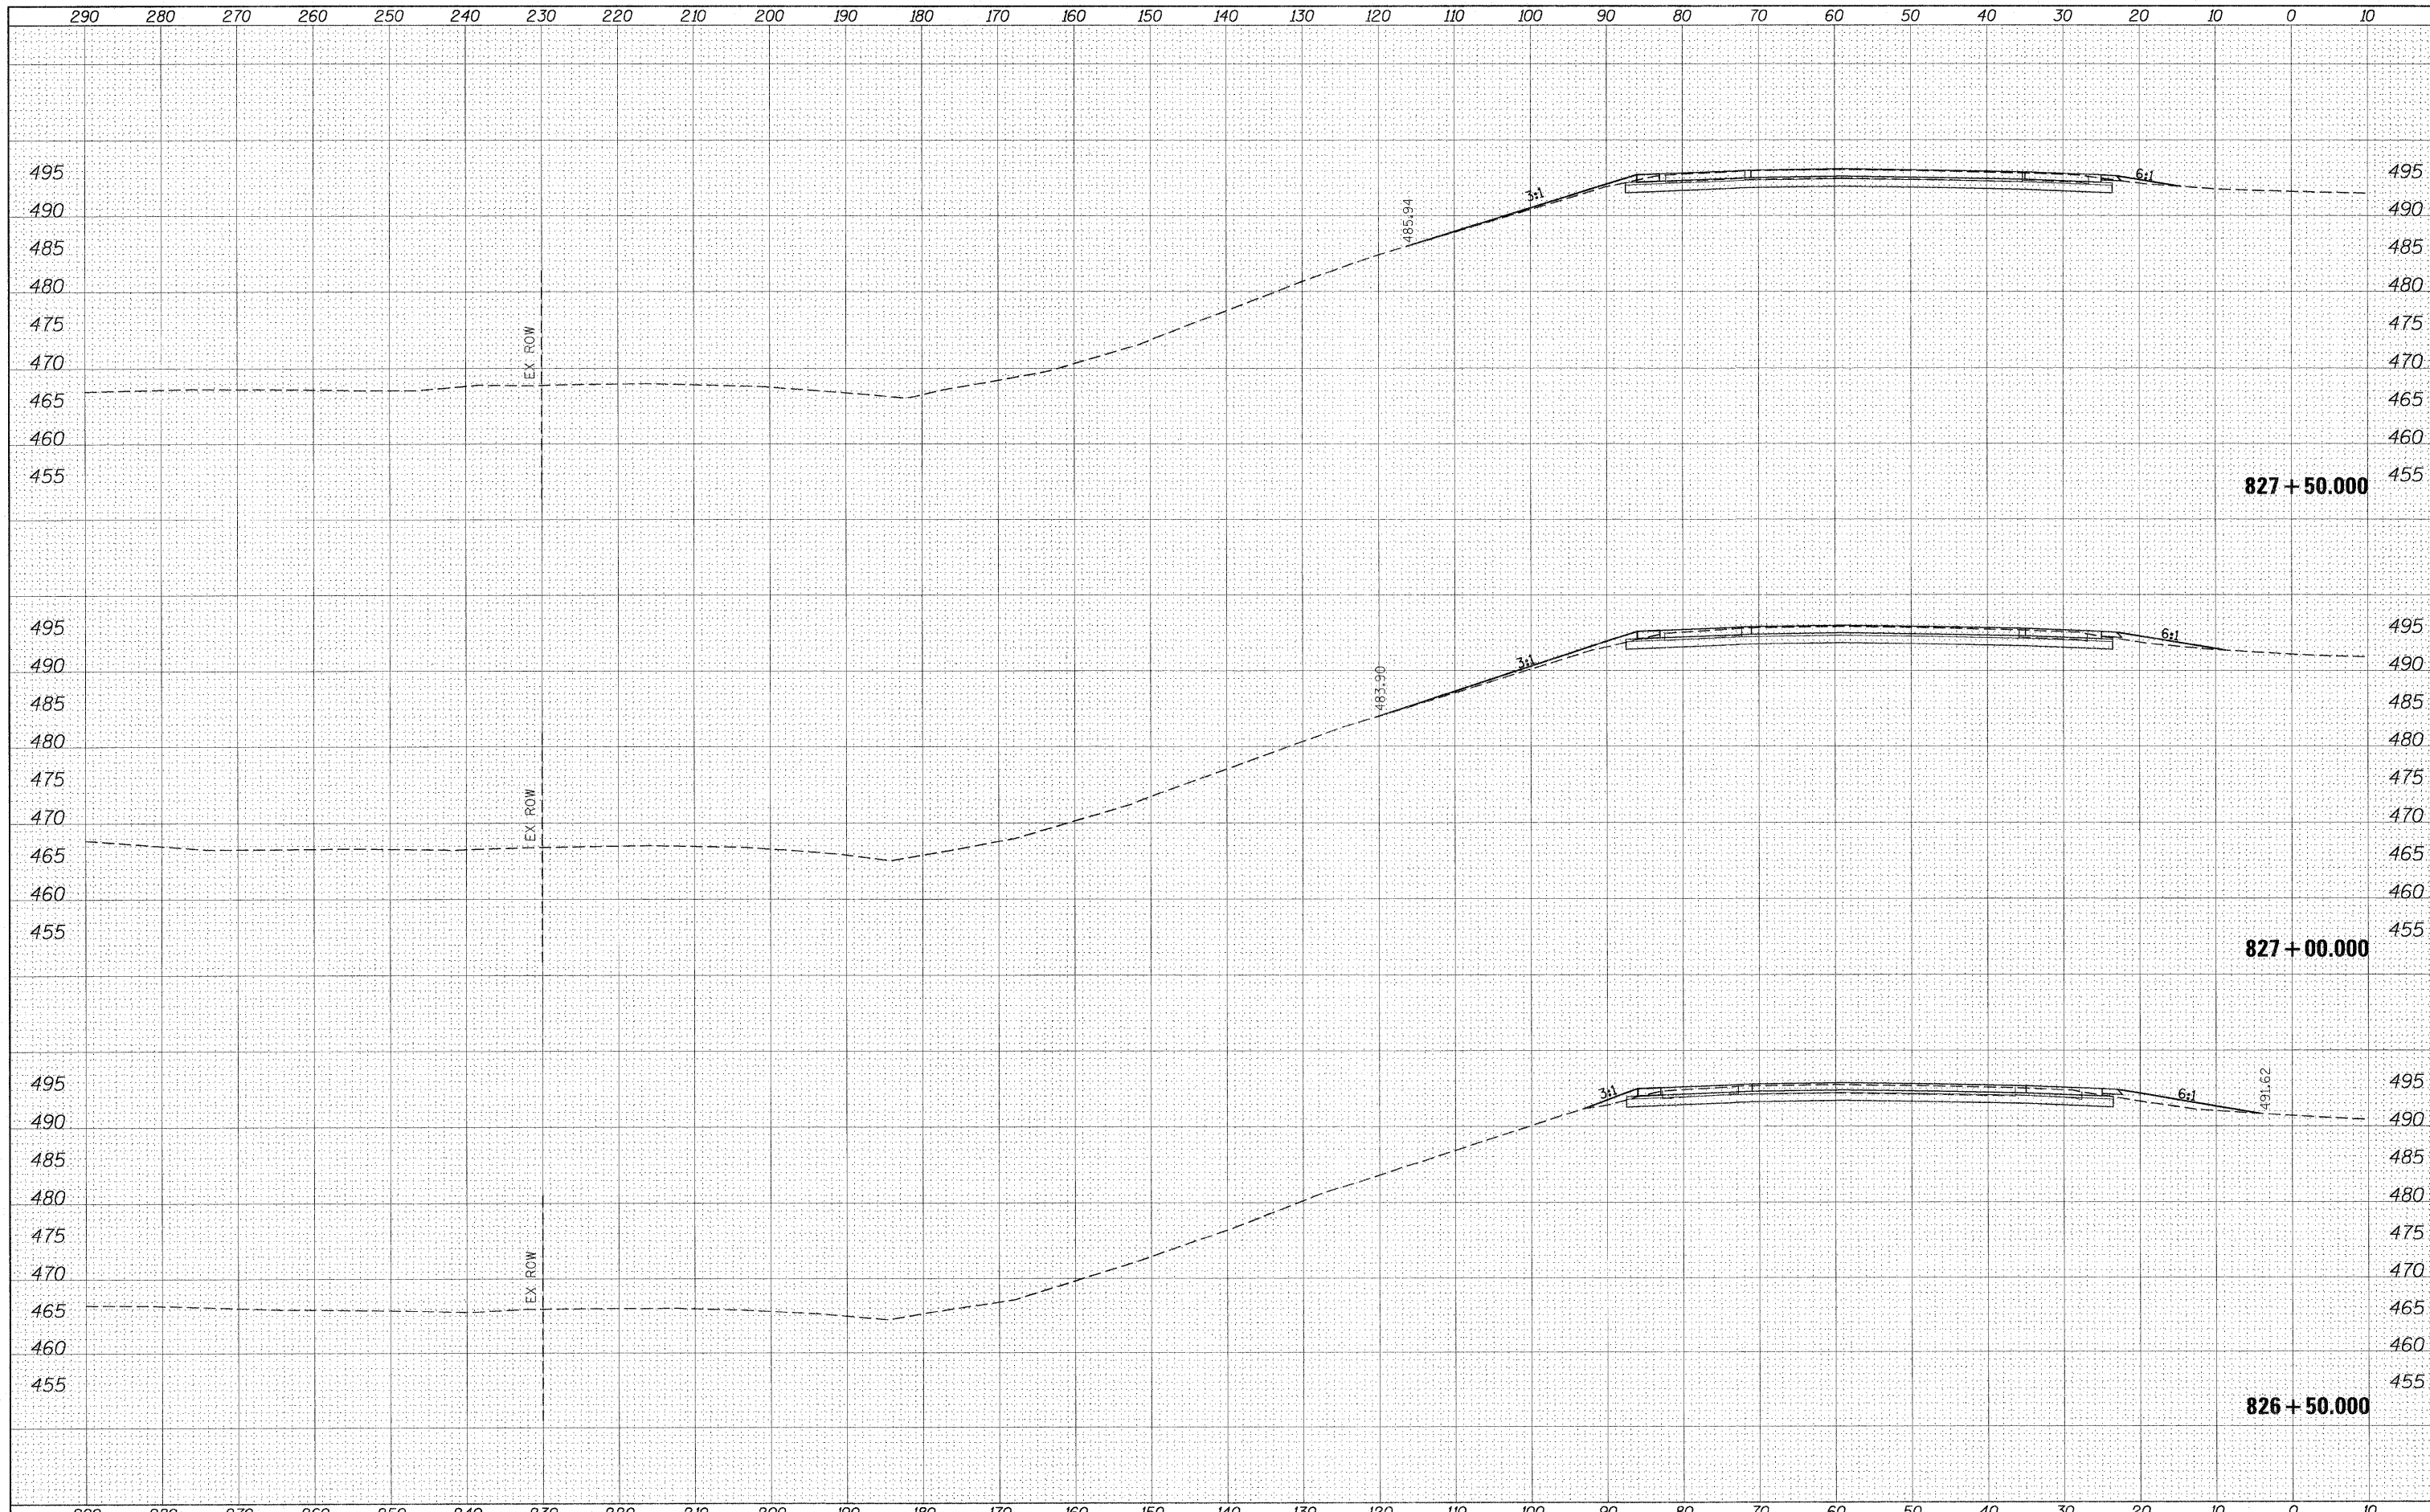

FILE NAME =	USER NAME = #USER#	DESIGNED -	REVISED -	<b>STATE OF ILLINOIS</b> <b>DEPARTMENT OF TRANSPORTATION</b>	<b>CROSS SECTION SHEETS</b> <b>I-57/64 SB LANES</b>		F.A.I. RTE.	SECTION	COUNTY	TOTAL SHEETS	SHEET NO.
#FILE#		DRAWN -	REVISED -		57		Jefferson	422	279		
		CHECKED -	REVISED -		SCALE: SHEET NO. OF SHEETS STA. 826+50.000 TO STA. 827+50.000		CONTRACT NO. 78172				
		DATE -	REVISED -				ILLINOIS FED. AID PROJECT				