


| | | | |
|-----------|---------------|----|------|
| FINAL | SURVEYED | BY | DATE |
| SHEET | PLOTTED | | |
| NOTE BOOK | TEMPLATE | | |
| NO. | AREAS CHECKED | | |

| | | | |
|-----------|---------------|----|------|
| ORIGINAL | SURVEYED | BY | DATE |
| SHEET | PLOTTED | | |
| NOTE BOOK | TEMPLATE | | |
| NO. | AREAS CHECKED | | |

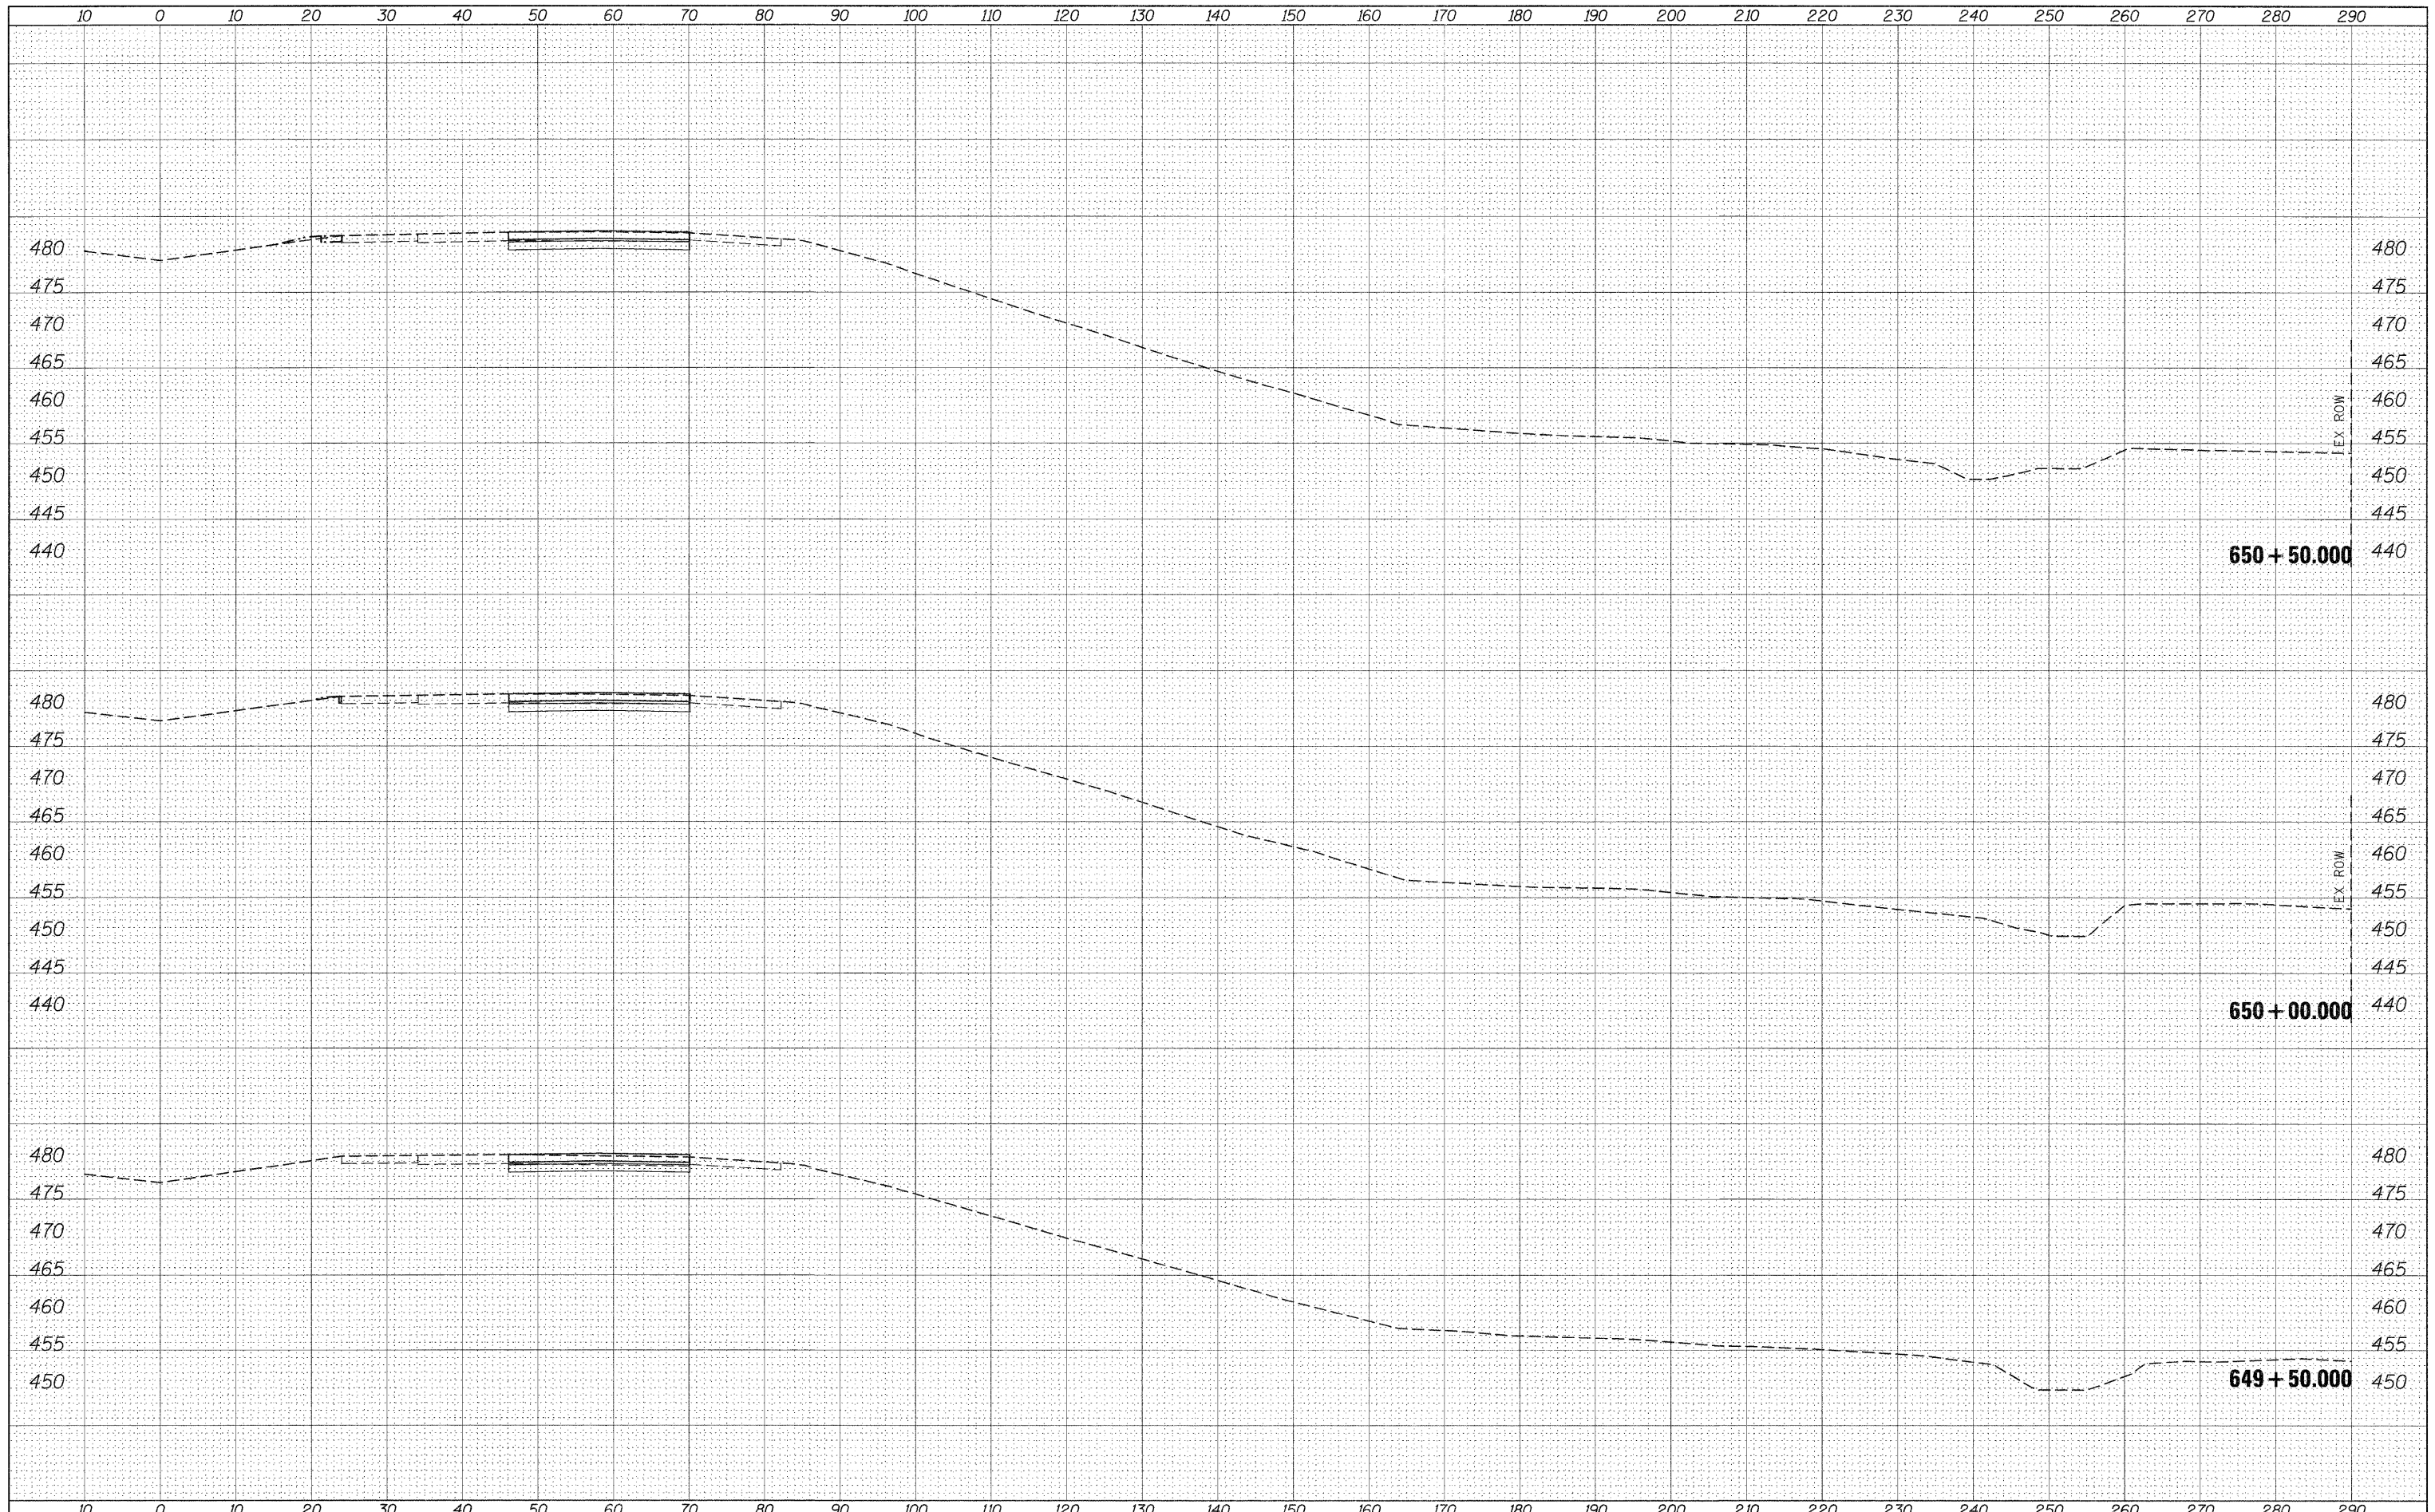

| | | | | | | | | | | | |
|---|--------------------|------------|------------|---|--|---|---------------------|---------|------------------------------------|--------------------|-------------------------|
| FILE NAME = | USER NAME = colemm | DESIGNED - | REVISIED - | STATE OF ILLINOIS DEPARTMENT OF TRANSPORTATION | CROSS SECTION SHEETS I-57/64 NB LANES | | F.A.I. RTE. | SECTION | COUNTY | TOTAL SHEETS | SHEET NO. |
| c:\pwork\pico\colemm\d0169798\78172-ahs-ss157.dgn | | DRAWN - | REVISIED - | | 57 | . | Jefferson | 422 | 290 | | |
| PLOT SCALE = 10,0000' / IN. | | CHECKED - | REVISIED - | | SCALE: | | SHEET NO. OF SHEETS | | STA. 649+50,000 TO STA. 650+50,000 | CONTRACT NO. 78172 | |
| PLOT DATE = 2/23/2011 | | DATE - | REVISIED - | | | | | | ILLINOIS FED. AID PROJECT | | (41-2-1,41-3,41-3-1)R-1 |