


BY	DATE
FINAL SURVEY	
PLotted	
NOTE BOOK	
NO.	

BY	DATE
ORIGINAL SURVEY	
PLotted	
NOTE BOOK	
NO.	

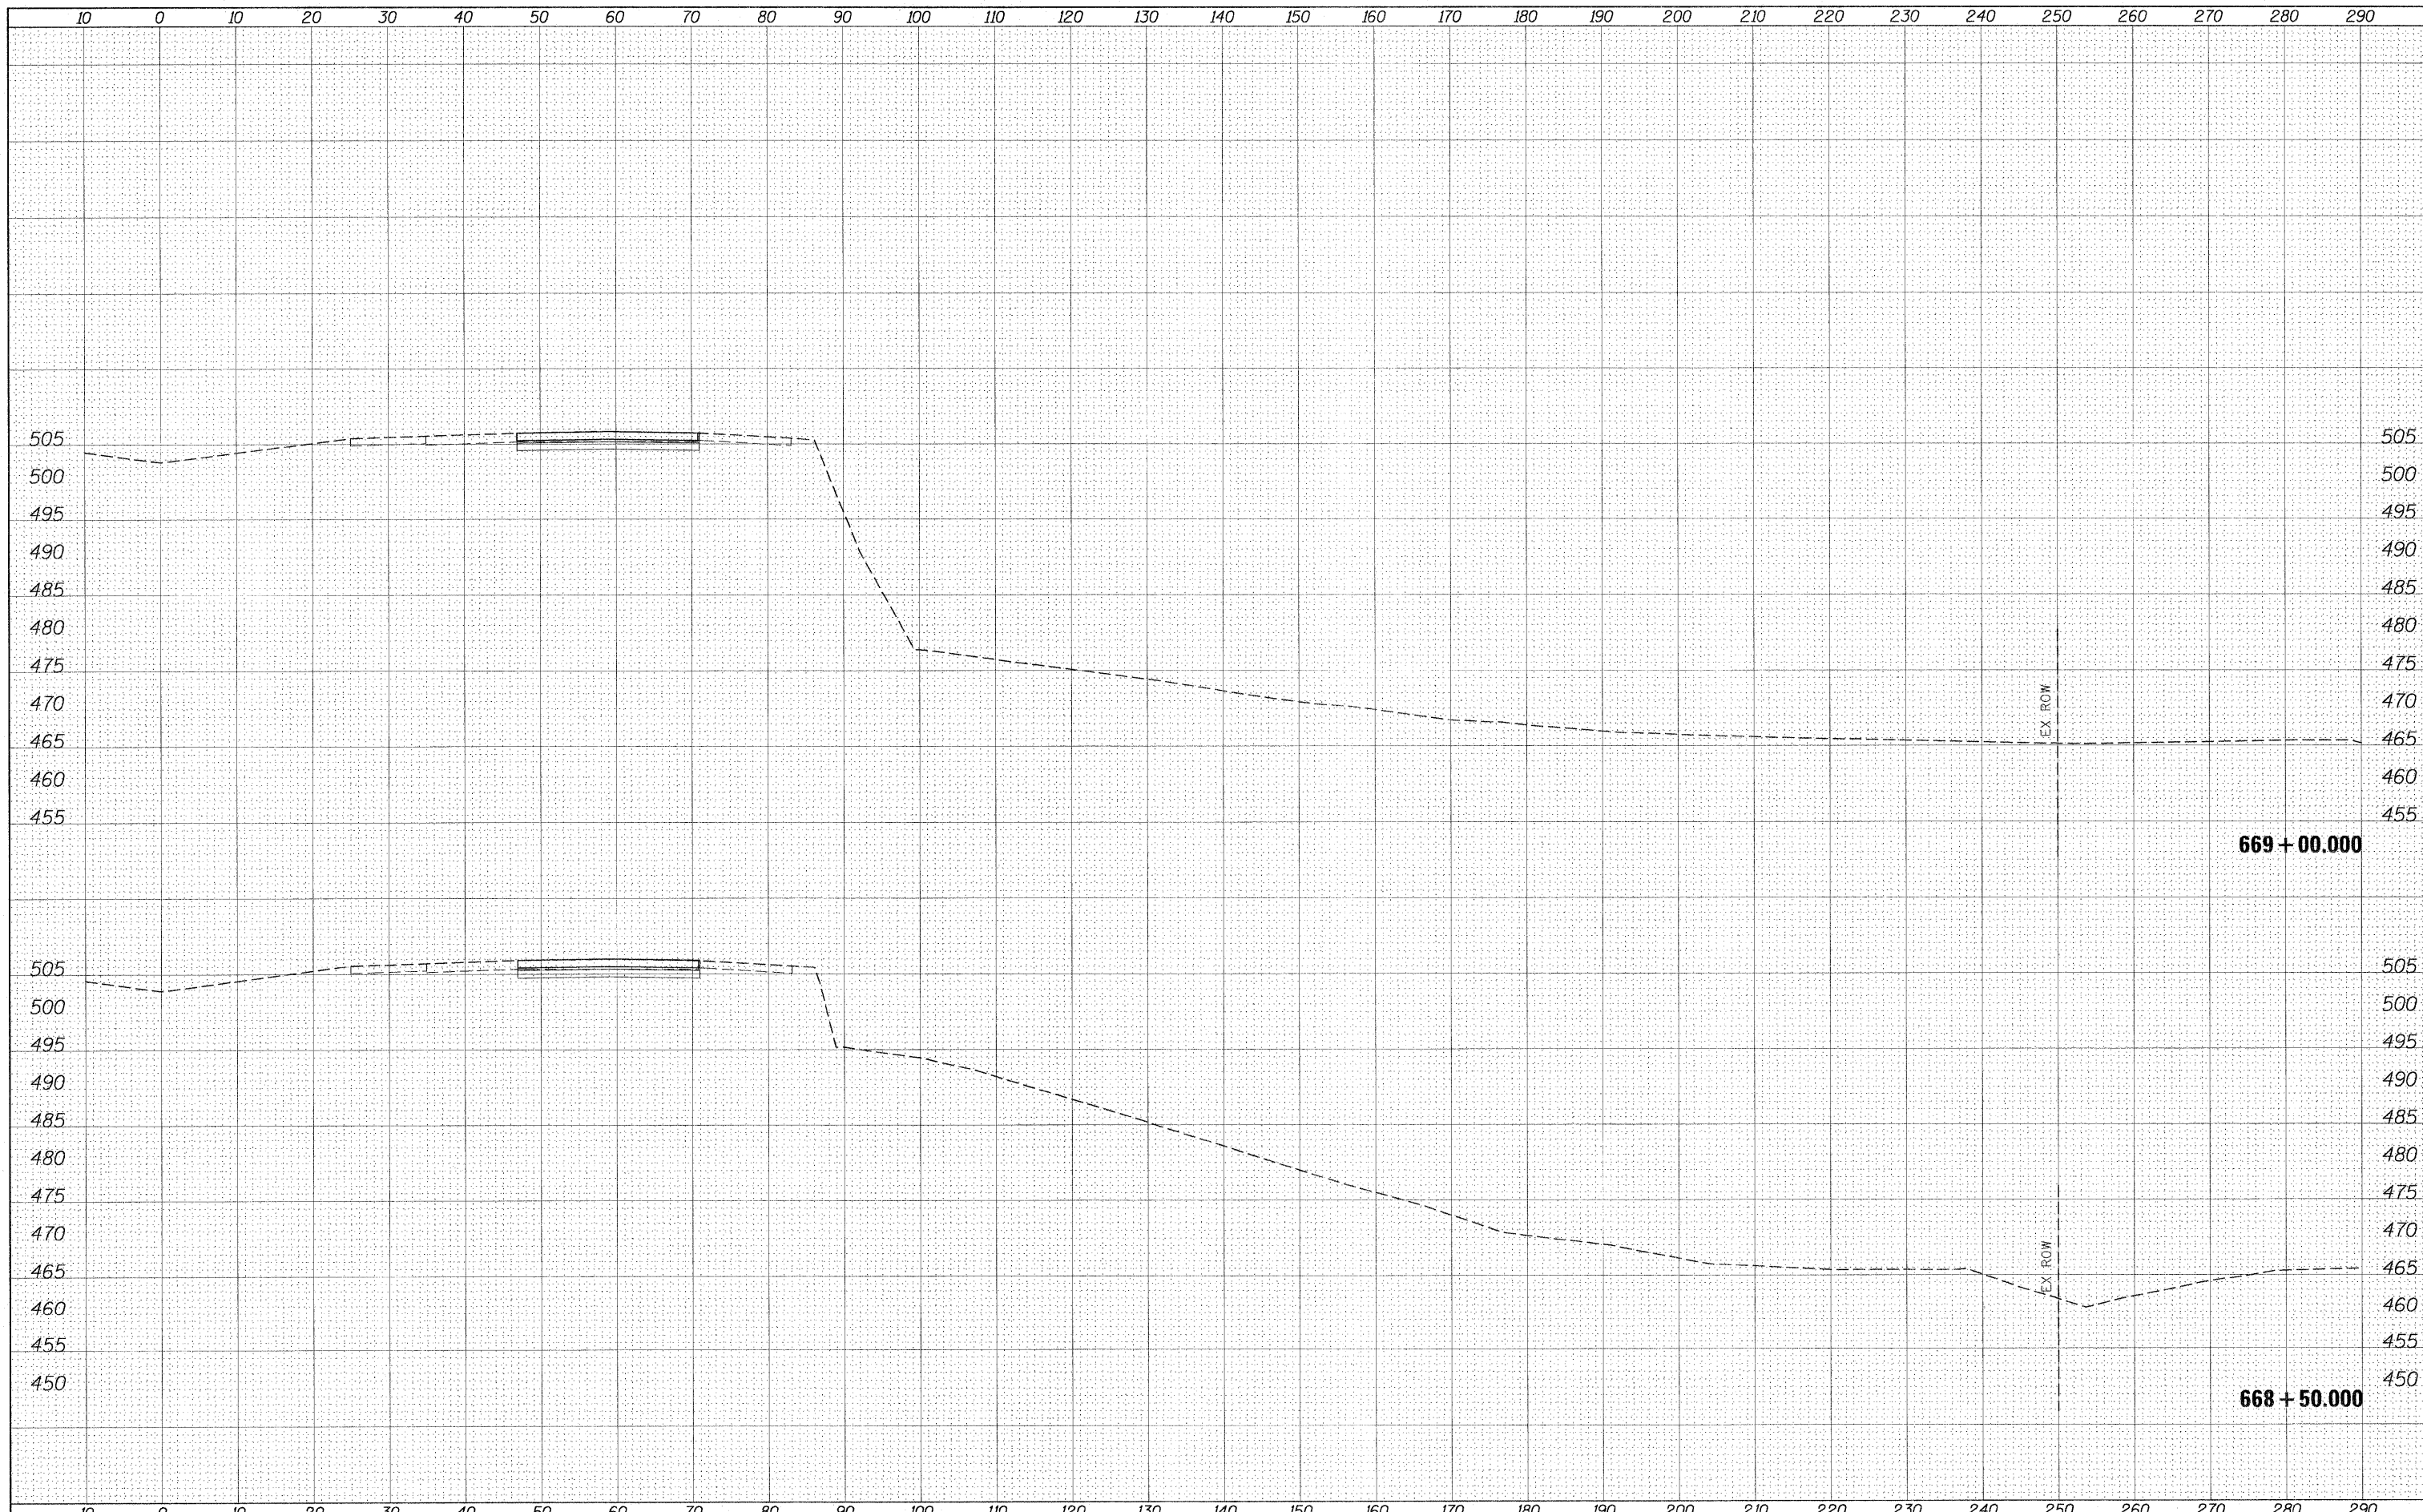

FILE NAME =	USER NAME = *USER*	DESIGNED -	REVISED -	STATE OF ILLINOIS DEPARTMENT OF TRANSPORTATION	CROSS SECTION SHEETS I-57/64 NB LANES		F.A.I. RTE. 57	SECTION	COUNTY	TOTAL SHEETS	SHEET NO.
FILEL		DRAWN -	REVISED -		SCALE:	SHEET NO. OF SHEETS	STA. 668+50.000 TO STA. 669+00.000		Jefferson	422	305
		CHECKED -	REVISED -						CONTRACT NO.	78172	
		DATE -	REVISED -						ILLINOIS FED. AID PROJECT		