


|          |         |
|----------|---------|
| DATE     |         |
| BY       |         |
| SURVEYED |         |
| NOTED    |         |
| PLOTTED  |         |
| DATE     |         |
| AREAS    | CHECKED |
| NO.      |         |

|          |         |
|----------|---------|
| DATE     |         |
| BY       |         |
| SURVEYED |         |
| NOTED    |         |
| PLOTTED  |         |
| DATE     |         |
| AREAS    | CHECKED |
| NO.      |         |

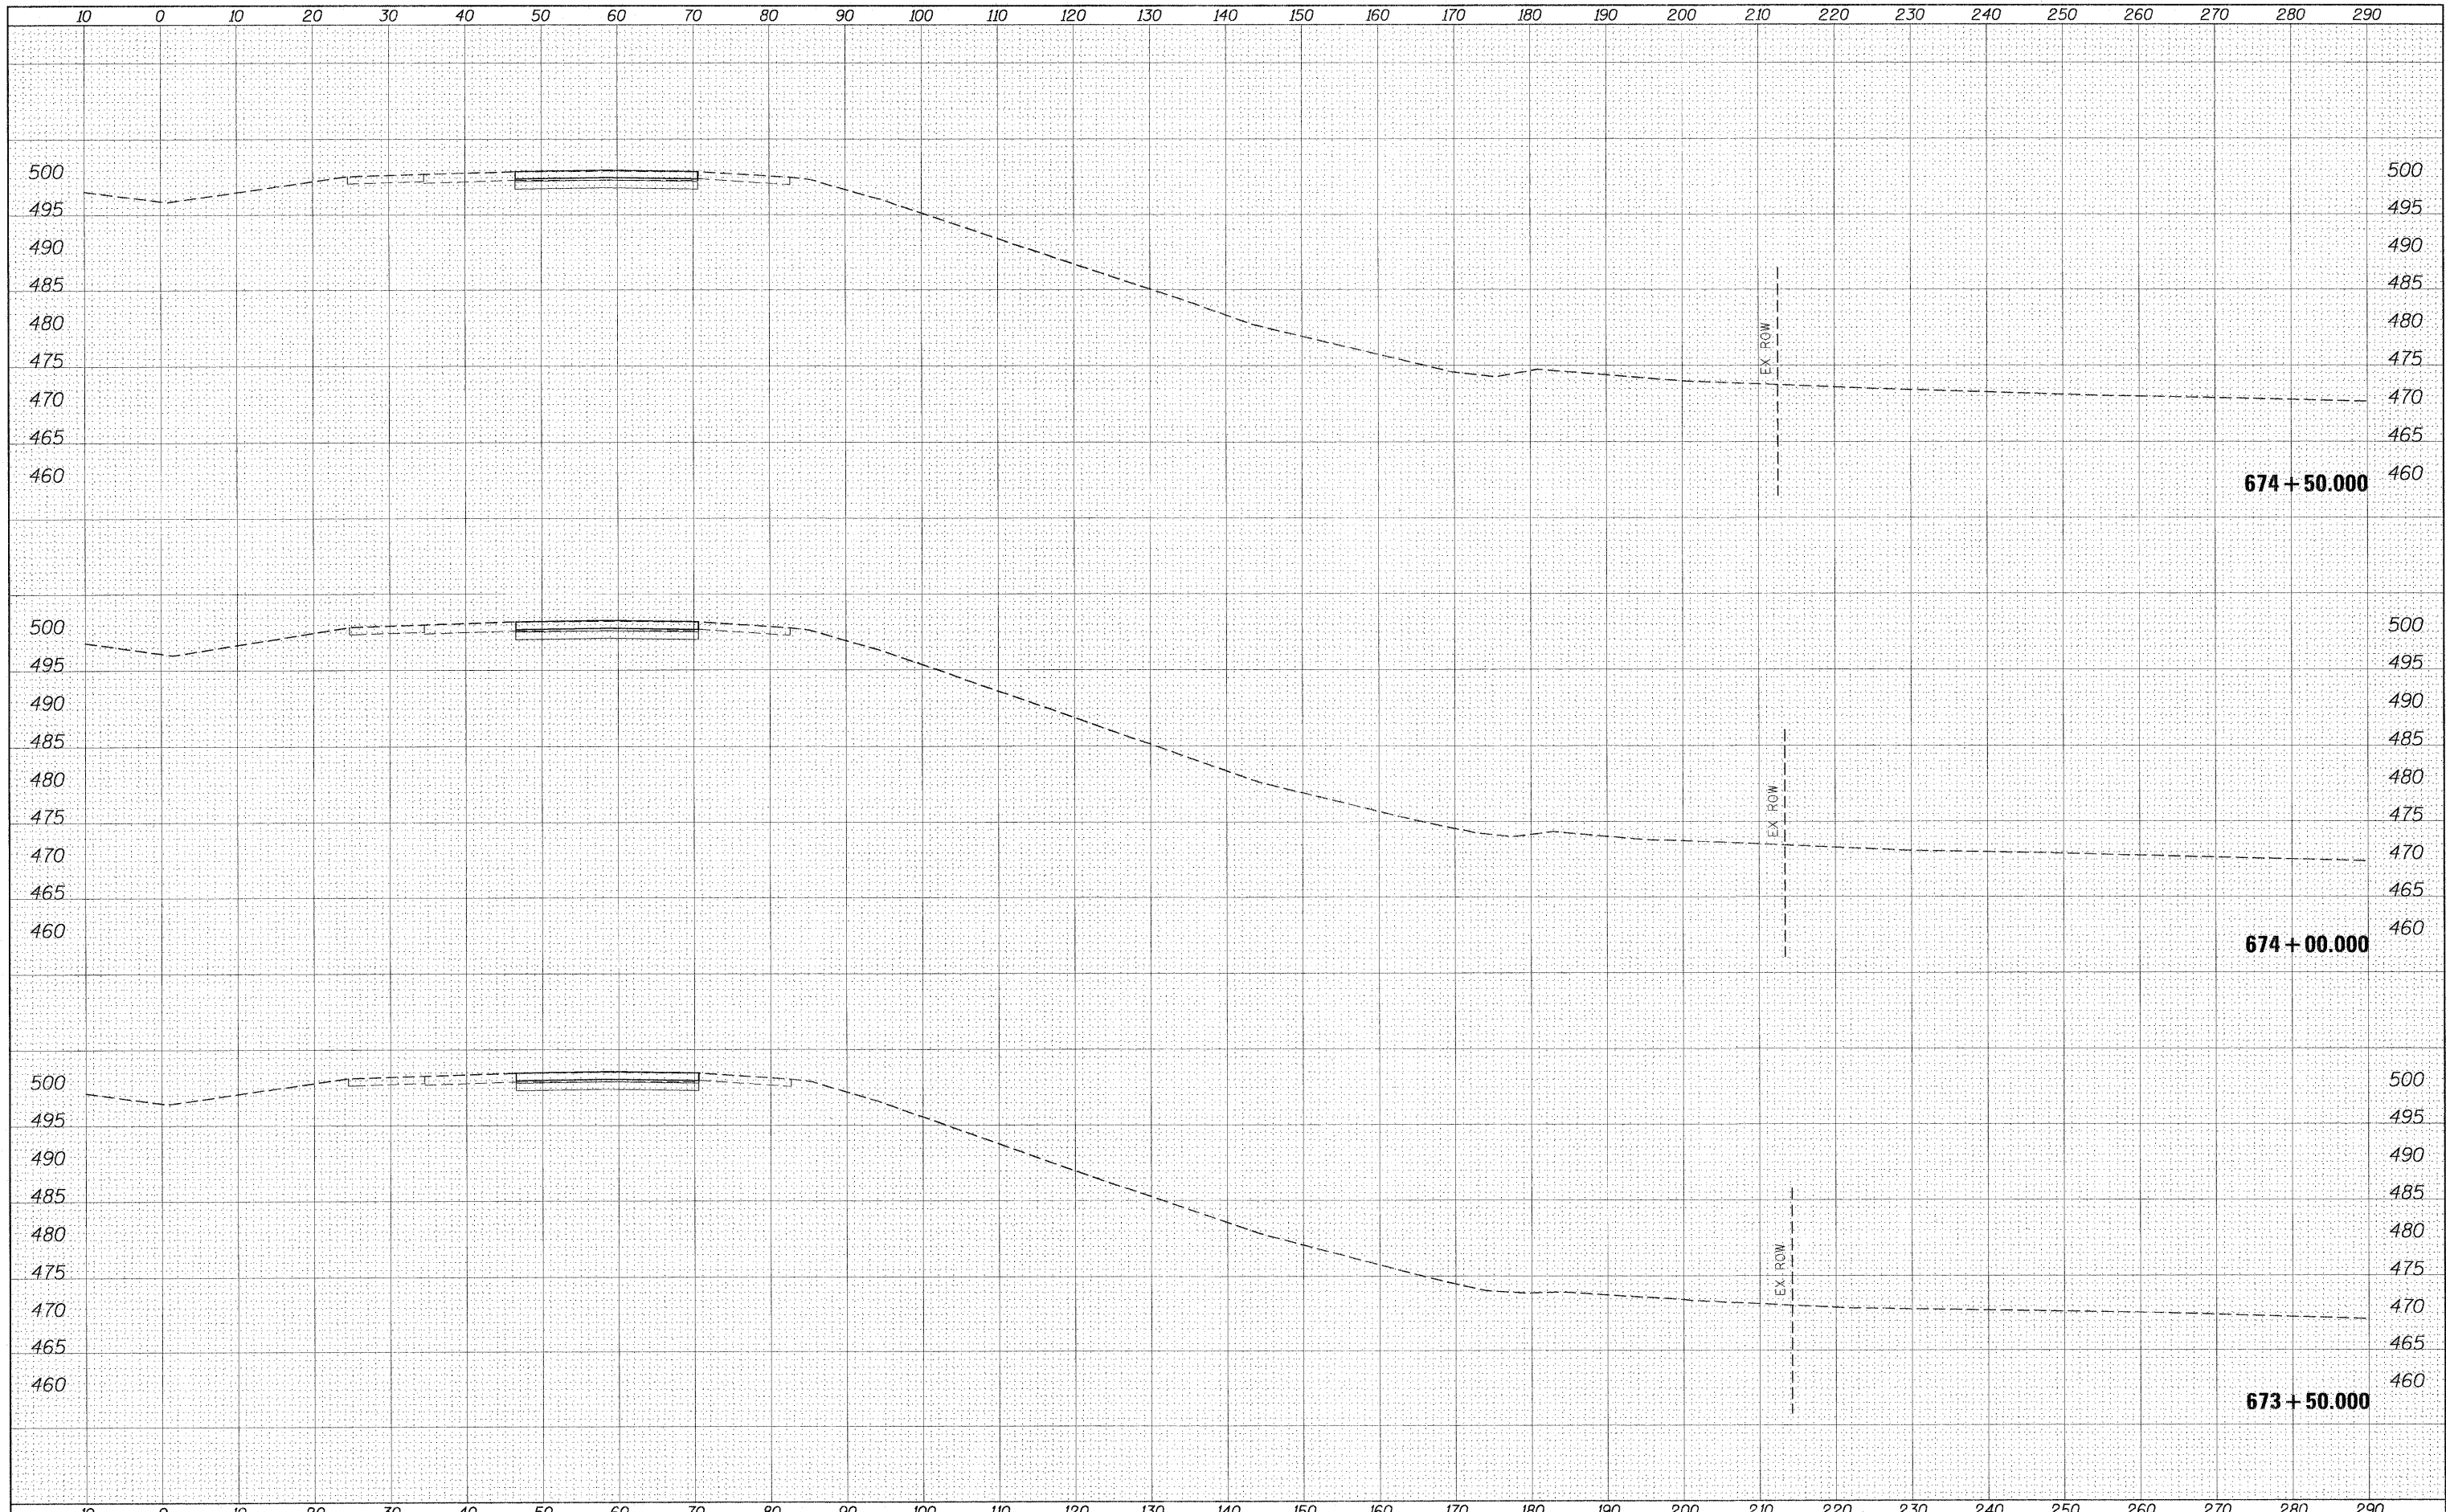

|             |                    |            |           |   |  |           |    |             |         |        |                           |           |     |
|-------------|--------------------|------------|-----------|---|--|-----------|----|-------------|---------|--------|---------------------------|-----------|-----|
| FILE NAME = | USER NAME = #USER# | DESIGNED - | REVISED - | <b>STATE OF ILLINOIS</b><br><b>DEPARTMENT OF TRANSPORTATION</b> | <b>CROSS SECTION SHEETS</b><br><b>I-57/64 NB LANES</b> |           |    | F.A.I. RTE. | SECTION | COUNTY | TOTAL SHEETS              | SHEET NO. |     |
| #FILEL#     |                    | DRAWN -    | REVISED - |   | SCALE:   | SHEET NO. | OF | SHEETS      | 57      | .      | Jefferson                 | 422       | 310 |
|             |                    | CHECKED -  | REVISED - |   | STA. 673+50.000 TO STA. 674+50.000                     |           |    |             |         |        | CONTRACT NO.              | 78172     |     |
|             |                    | DATE -     | REVISED - |   |  |           |    |             |         |        | ILLINOIS FED. AID PROJECT |           |     |