


BY	DATE
SURVEYED	
PLOTTED	
TEMPLATE	
NOTE BOOK	
AREAS CHECKED	
NO.	

BY	DATE
SURVEYED	
PLOTTED	
TEMPLATE	
NOTE BOOK	
AREAS CHECKED	
NO.	

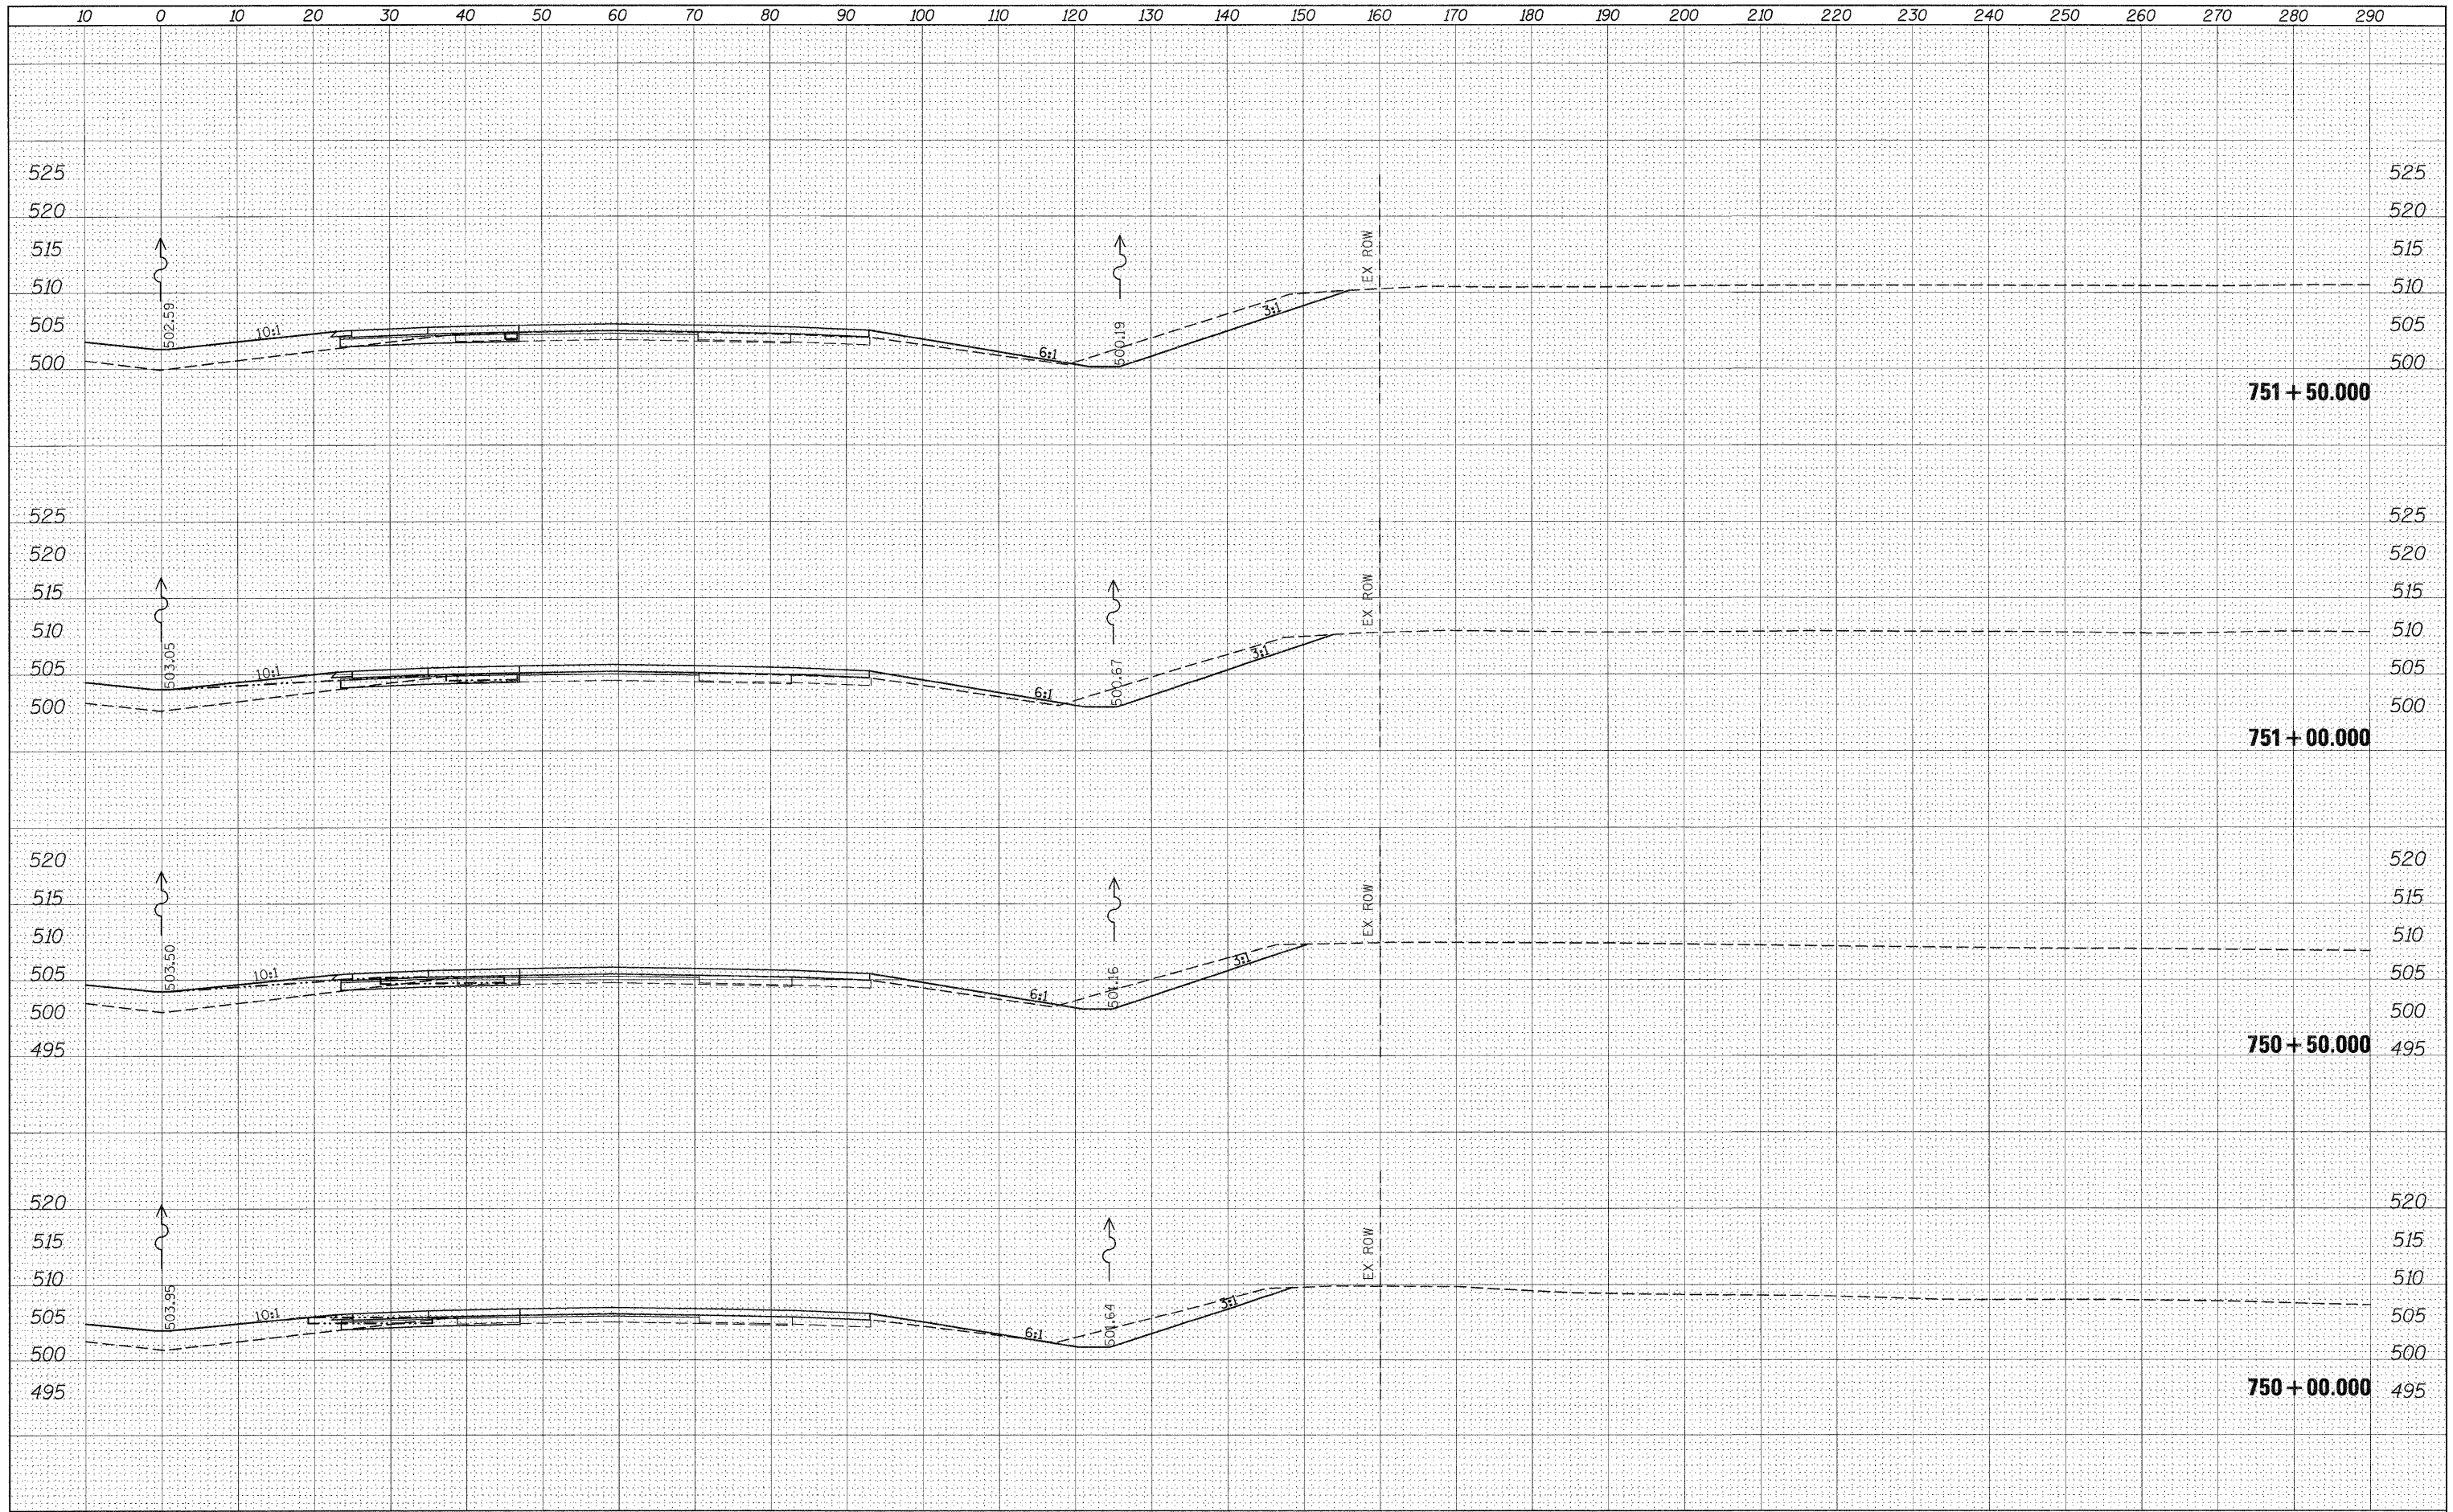

FILE NAME = e:\pwork\pilot\collem\069788\78172-sht-x5-157.dgn
 USER NAME = collem
 PLOT SCALE = 10.0000' / IN.
 PLOT DATE = 2/23/2011

DESIGNED -
 DRAWN -
 CHECKED -
 DATE -

REVISD -
 REVISD -
 REVISD -
 REVISD -

**STATE OF ILLINOIS
 DEPARTMENT OF TRANSPORTATION**

**CROSS SECTION SHEETS
 I-57/64 NB LANES**

SCALE: SHEET NO. OF SHEETS STA. 750+00.000 TO STA. 751+50.000

F.A.I. RTE.	SECTION	COUNTY	TOTAL SHEETS	SHEET NO.
57	*	Jefferson	422	352
ILLINOIS FED. AID PROJECT			CONTRACT NO. 78172	