


DATE _____
 BY _____
 SURVEYED _____
 PLOTTED _____
 NOTE BOOK _____
 AT _____
 AREAS CHECKED _____

DATE _____
 BY _____
 ORIGINAL SURVEY _____
 PLOTTED _____
 NOTE BOOK _____
 AT _____
 AREAS CHECKED _____

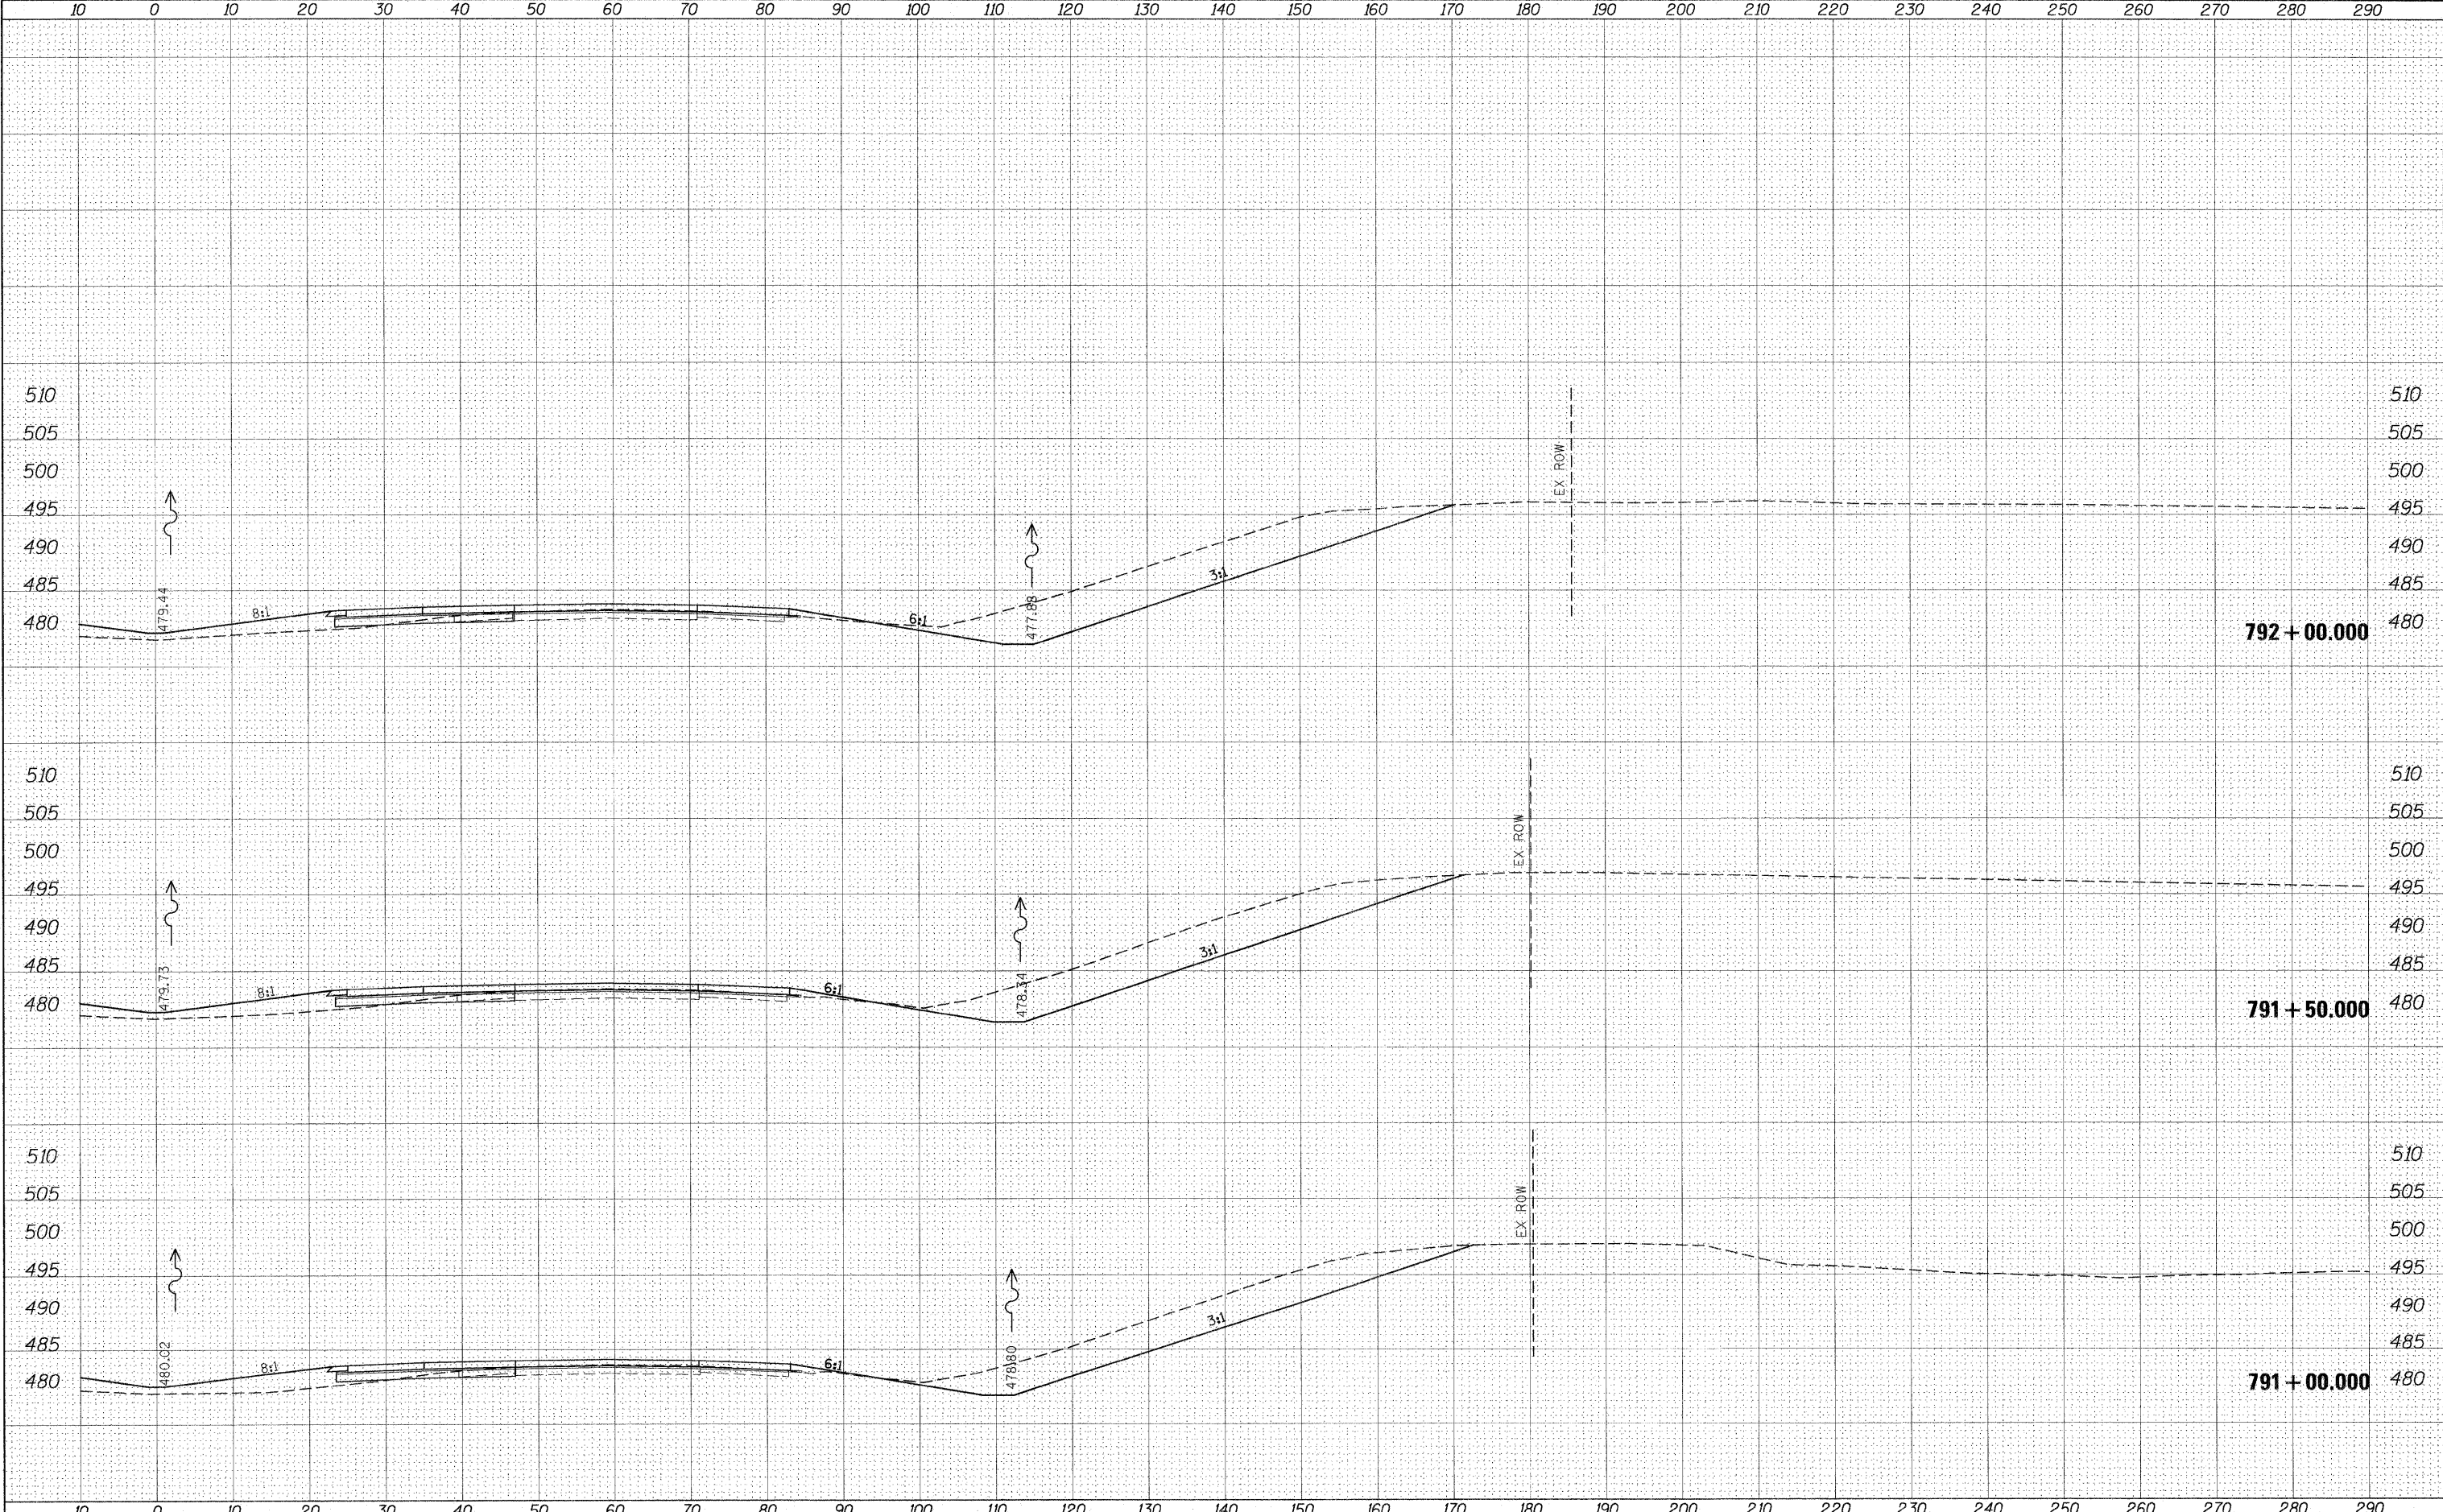

FILE NAME =	USER NAME = #USER*	DESIGNED -	REVISED -	STATE OF ILLINOIS DEPARTMENT OF TRANSPORTATION	CROSS SECTION SHEETS I-57/64 NB LANES			F.A.I. RTE. 57	SECTION •	COUNTY Jefferson	TOTAL SHEETS 422	SHEET NO. 376
#FILEL*		DRAWN -	REVISED -		SCALE:	SHEET NO.	OF	SHEETS	STA. 791+00.000 TO STA. 792+00.000	CONTRACT NO. 78172		
		CHECKED -	REVISED -									
		DATE -	REVISED -									