


DATE _____
 BY _____
 SURVEYED _____
 PLOTTED _____
 NOTE BOOK NO. _____
 AREAS CHECKED _____

DATE _____
 BY _____
 SURVEYED _____
 PLOTTED _____
 NOTE BOOK NO. _____
 AREAS CHECKED _____

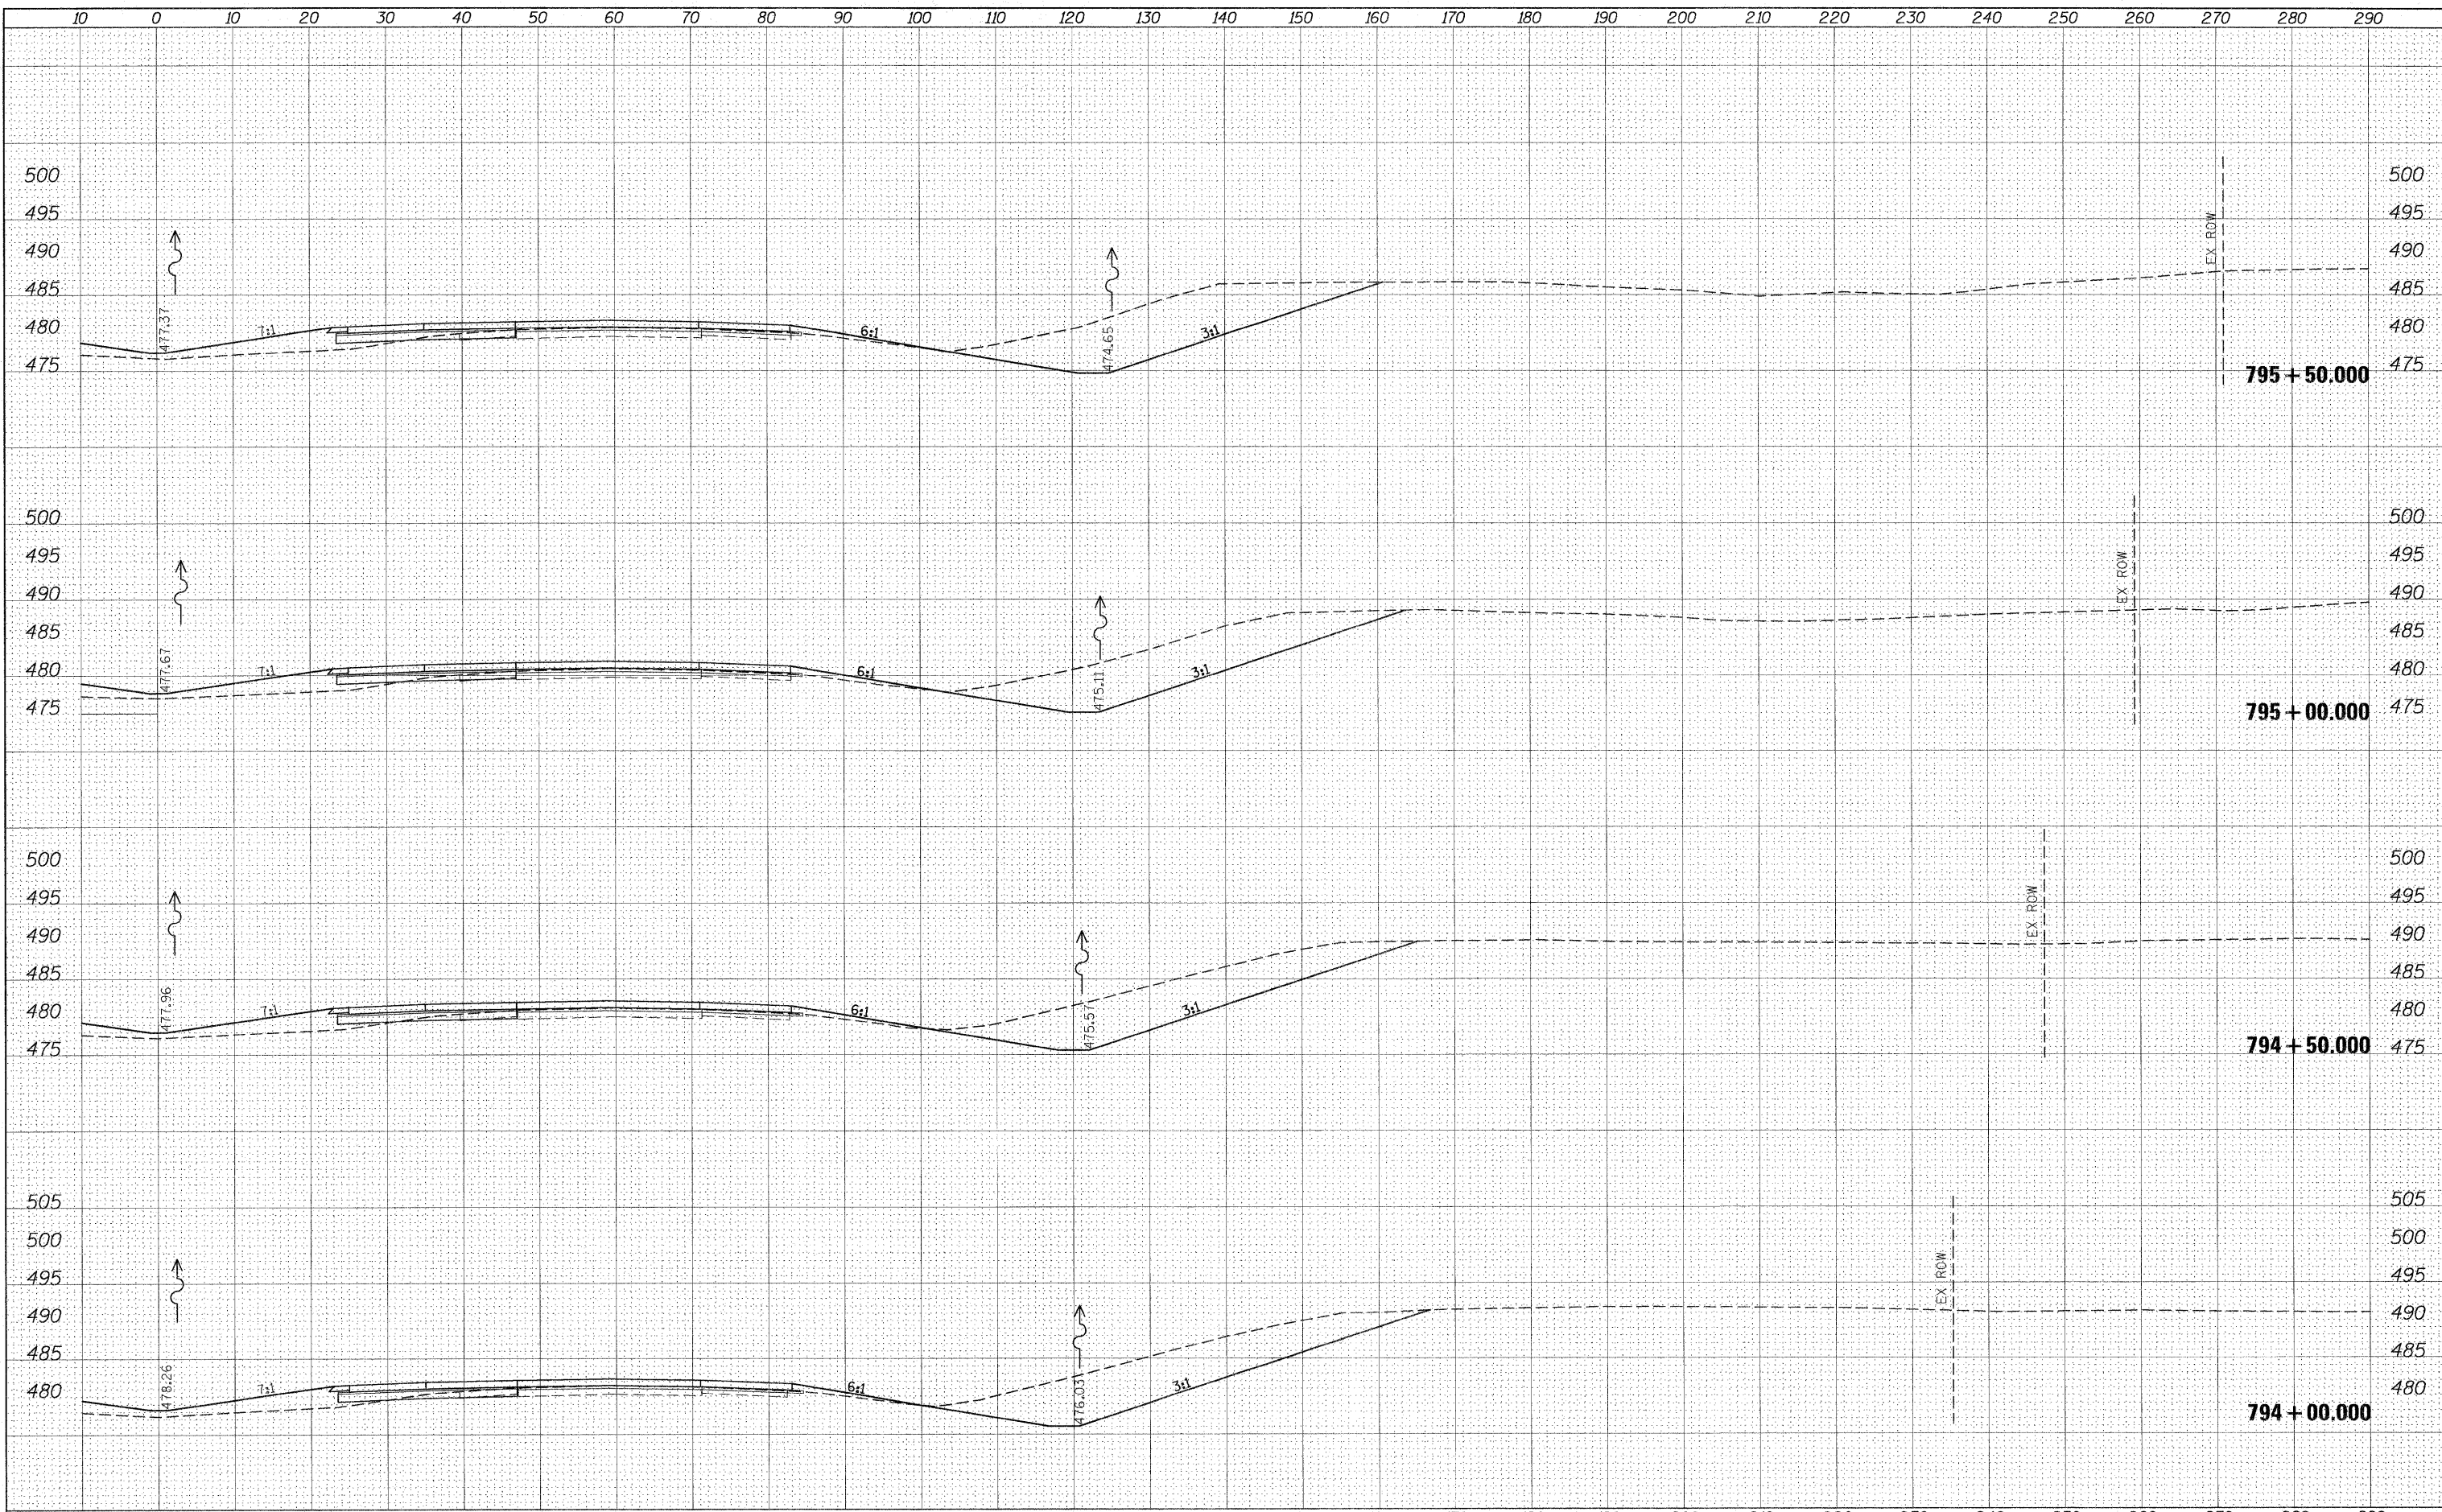

| | | | | | | | | | | | | |
|-------------|--------------------|------------|-----------|---|--|-----------|----|-------------------|------------------------------------|---------------------|---------------------|------------------|
| FILE NAME = | USER NAME = #USER# | DESIGNED - | REVISED - | STATE OF ILLINOIS DEPARTMENT OF TRANSPORTATION | CROSS SECTION SHEETS I-57/64 NB LANES | | | F.A.I. RTE. 57 | SECTION . | COUNTY Jefferson | TOTAL SHEETS 422 | SHEET NO. 378 |
| #FILE# | | DRAWN - | REVISED - | | SCALE: | SHEET NO. | OF | SHEETS | STA. 794+00.000 TO STA. 795+50.000 | CONTRACT NO. 78172 | | |
| | | CHECKED - | REVISED - | | ILLINOIS FED. AID PROJECT | | | | | | | |
| | | DATE - | REVISED - | | (41-2-1,41-3,41-3-1)R-1 | | | | | | | |