


BY	DATE
FINAL SURVEY	SURVEYED
NOTE BOOK	NO. OF SHEETS
NO.	DATE
	AREAS CHECKED

BY	DATE
ORIGINAL SURVEY	SURVEYED
NOTE BOOK	NO. OF SHEETS
NO.	DATE
	AREAS CHECKED

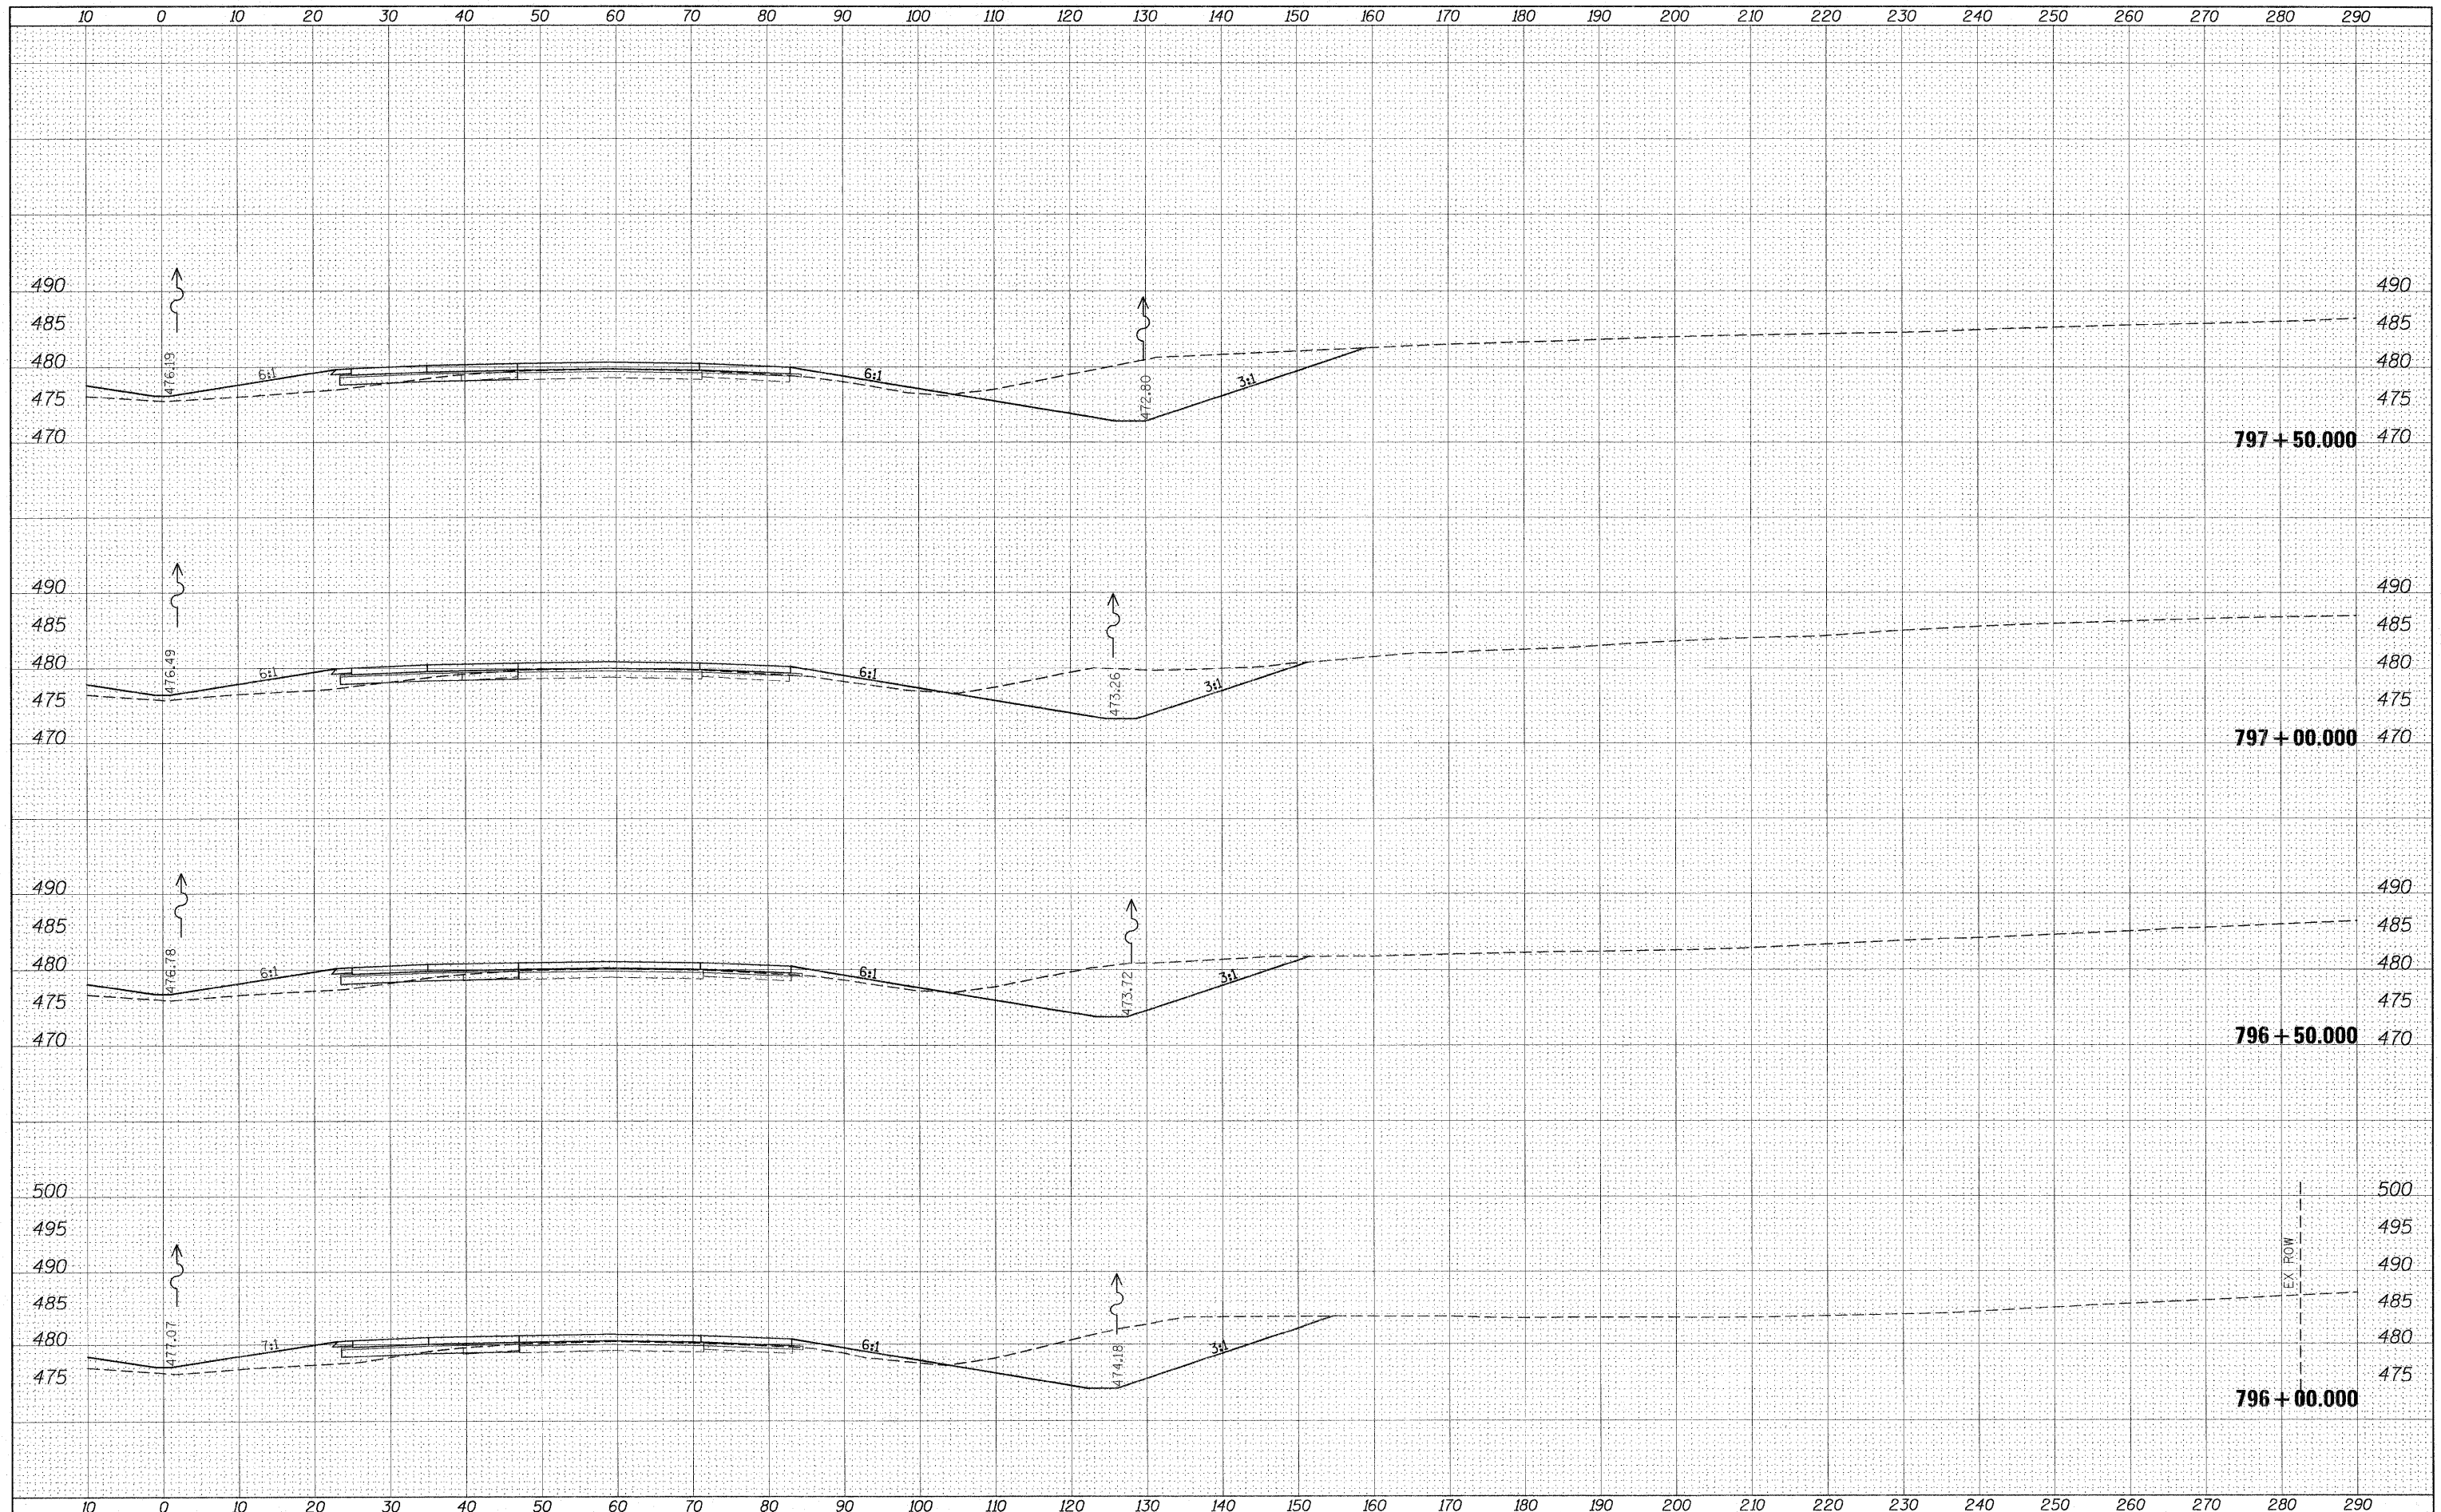

FILE NAME =	USER NAME = *USER*	DESIGNED -	REVISED -	STATE OF ILLINOIS DEPARTMENT OF TRANSPORTATION	CROSS SECTION SHEETS I-57/64 NB LANES			F.A.I. RTE. 57	SECTION *	COUNTY Jefferson	TOTAL SHEETS 422	SHEET NO. 379
FILEL		DRAWN -	REVISED -		SCALE:	SHEET NO. OF SHEETS	STA. 796+00.000 TO STA. 797+50.000	ILLINOIS FED. AID PROJECT		CONTRACT NO. 78172		
		CHECKED -	REVISED -									
		DATE -	REVISED -									