


BY: _____ DATE: _____
 SURVEYED _____
 FINAL SURVEY PLOTTED _____
 NOTE BOOK _____
 NO. _____
 AREAS CHECKED _____

BY: _____ DATE: _____
 SURVEYED _____
 ORIGINAL SURVEY PLOTTED _____
 NOTE BOOK _____
 NO. _____
 AREAS CHECKED _____

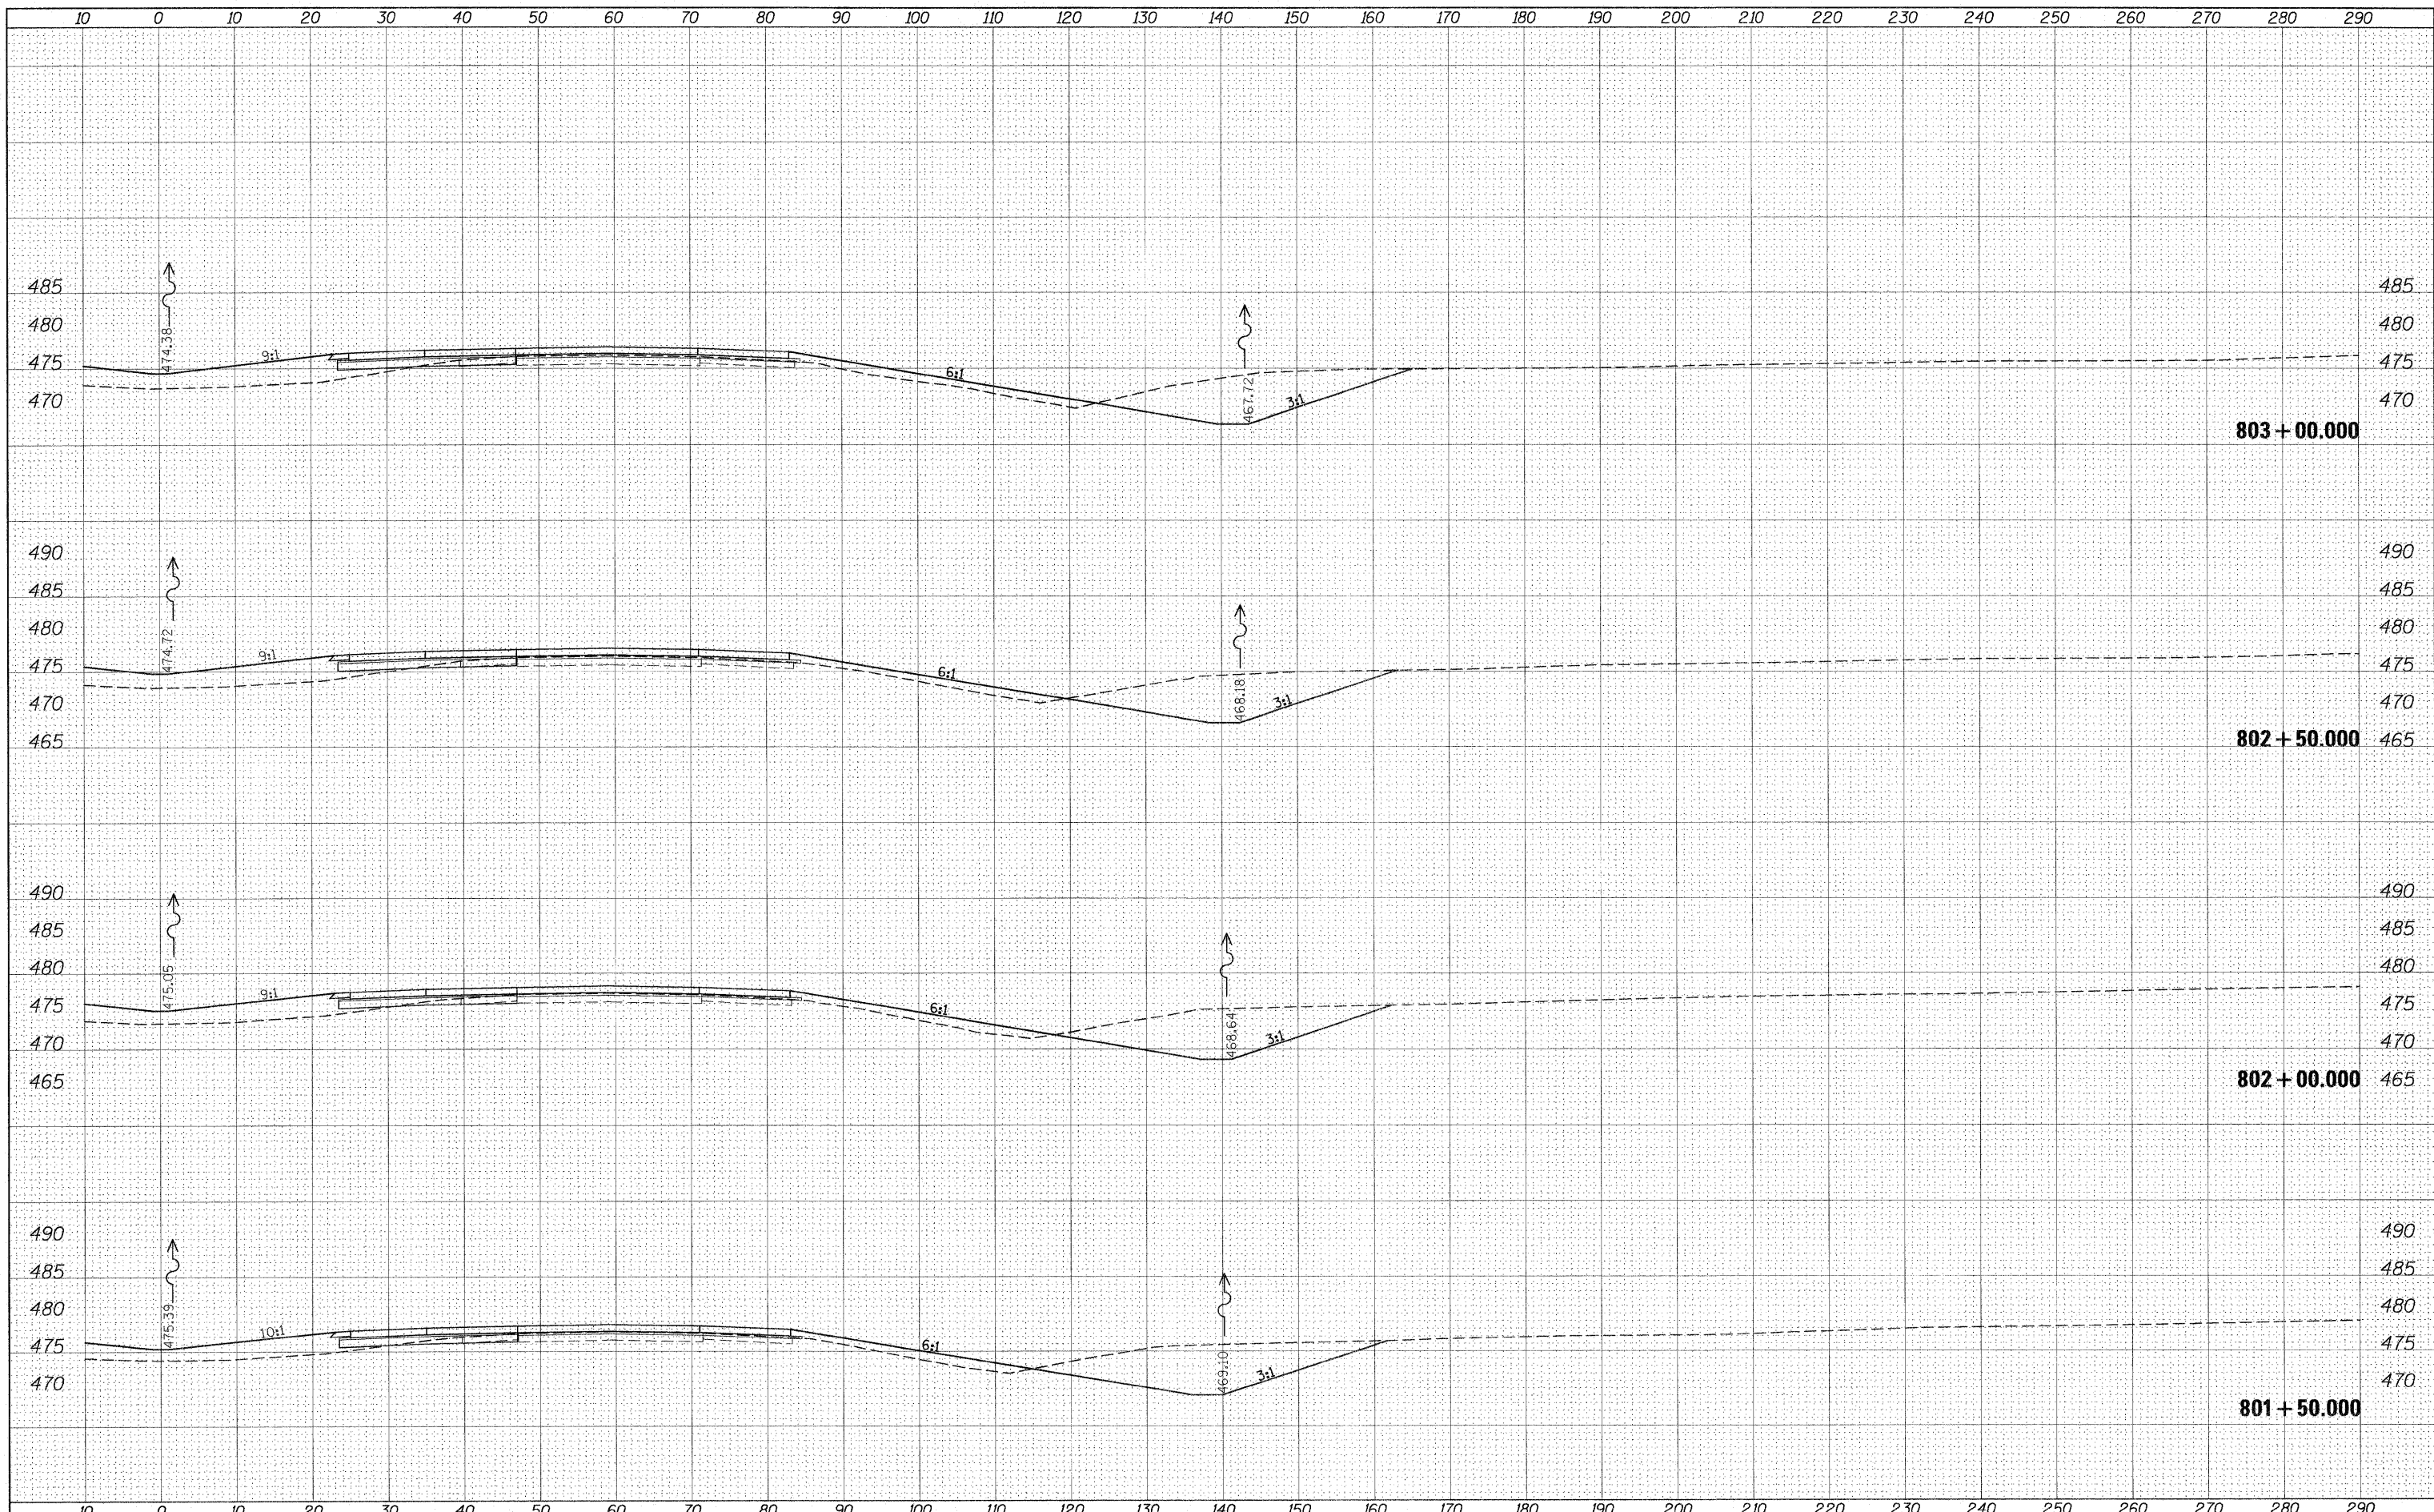

FILE NAME =	USER NAME = #USER*	DESIGNED -	REVISED -	STATE OF ILLINOIS DEPARTMENT OF TRANSPORTATION	CROSS SECTION SHEETS I-57/64 NB LANES			F.A.I. RTE.	SECTION	COUNTY	TOTAL SHEETS	SHEET NO.
#FILE#		DRAWN -	REVISED -					57	.	Jefferson	422	382
		CHECKED -	REVISED -		SCALE: SHEET NO. OF SHEETS STA. 801+50.000 TO STA. 803+00.000			CONTRACT NO. 78172				
		DATE -	REVISED -		ILLINOIS FED. AID PROJECT							