


DATE	
BY	
ORIGINAL SURVEY	SURVEYED
NOTE BOOK	PLOTTED
NO.	TEMPLATE
	AREAS
	CHECKED

DATE	
BY	
ORIGINAL SURVEY	SURVEYED
NOTE BOOK	PLOTTED
NO.	TEMPLATE
	AREAS
	CHECKED

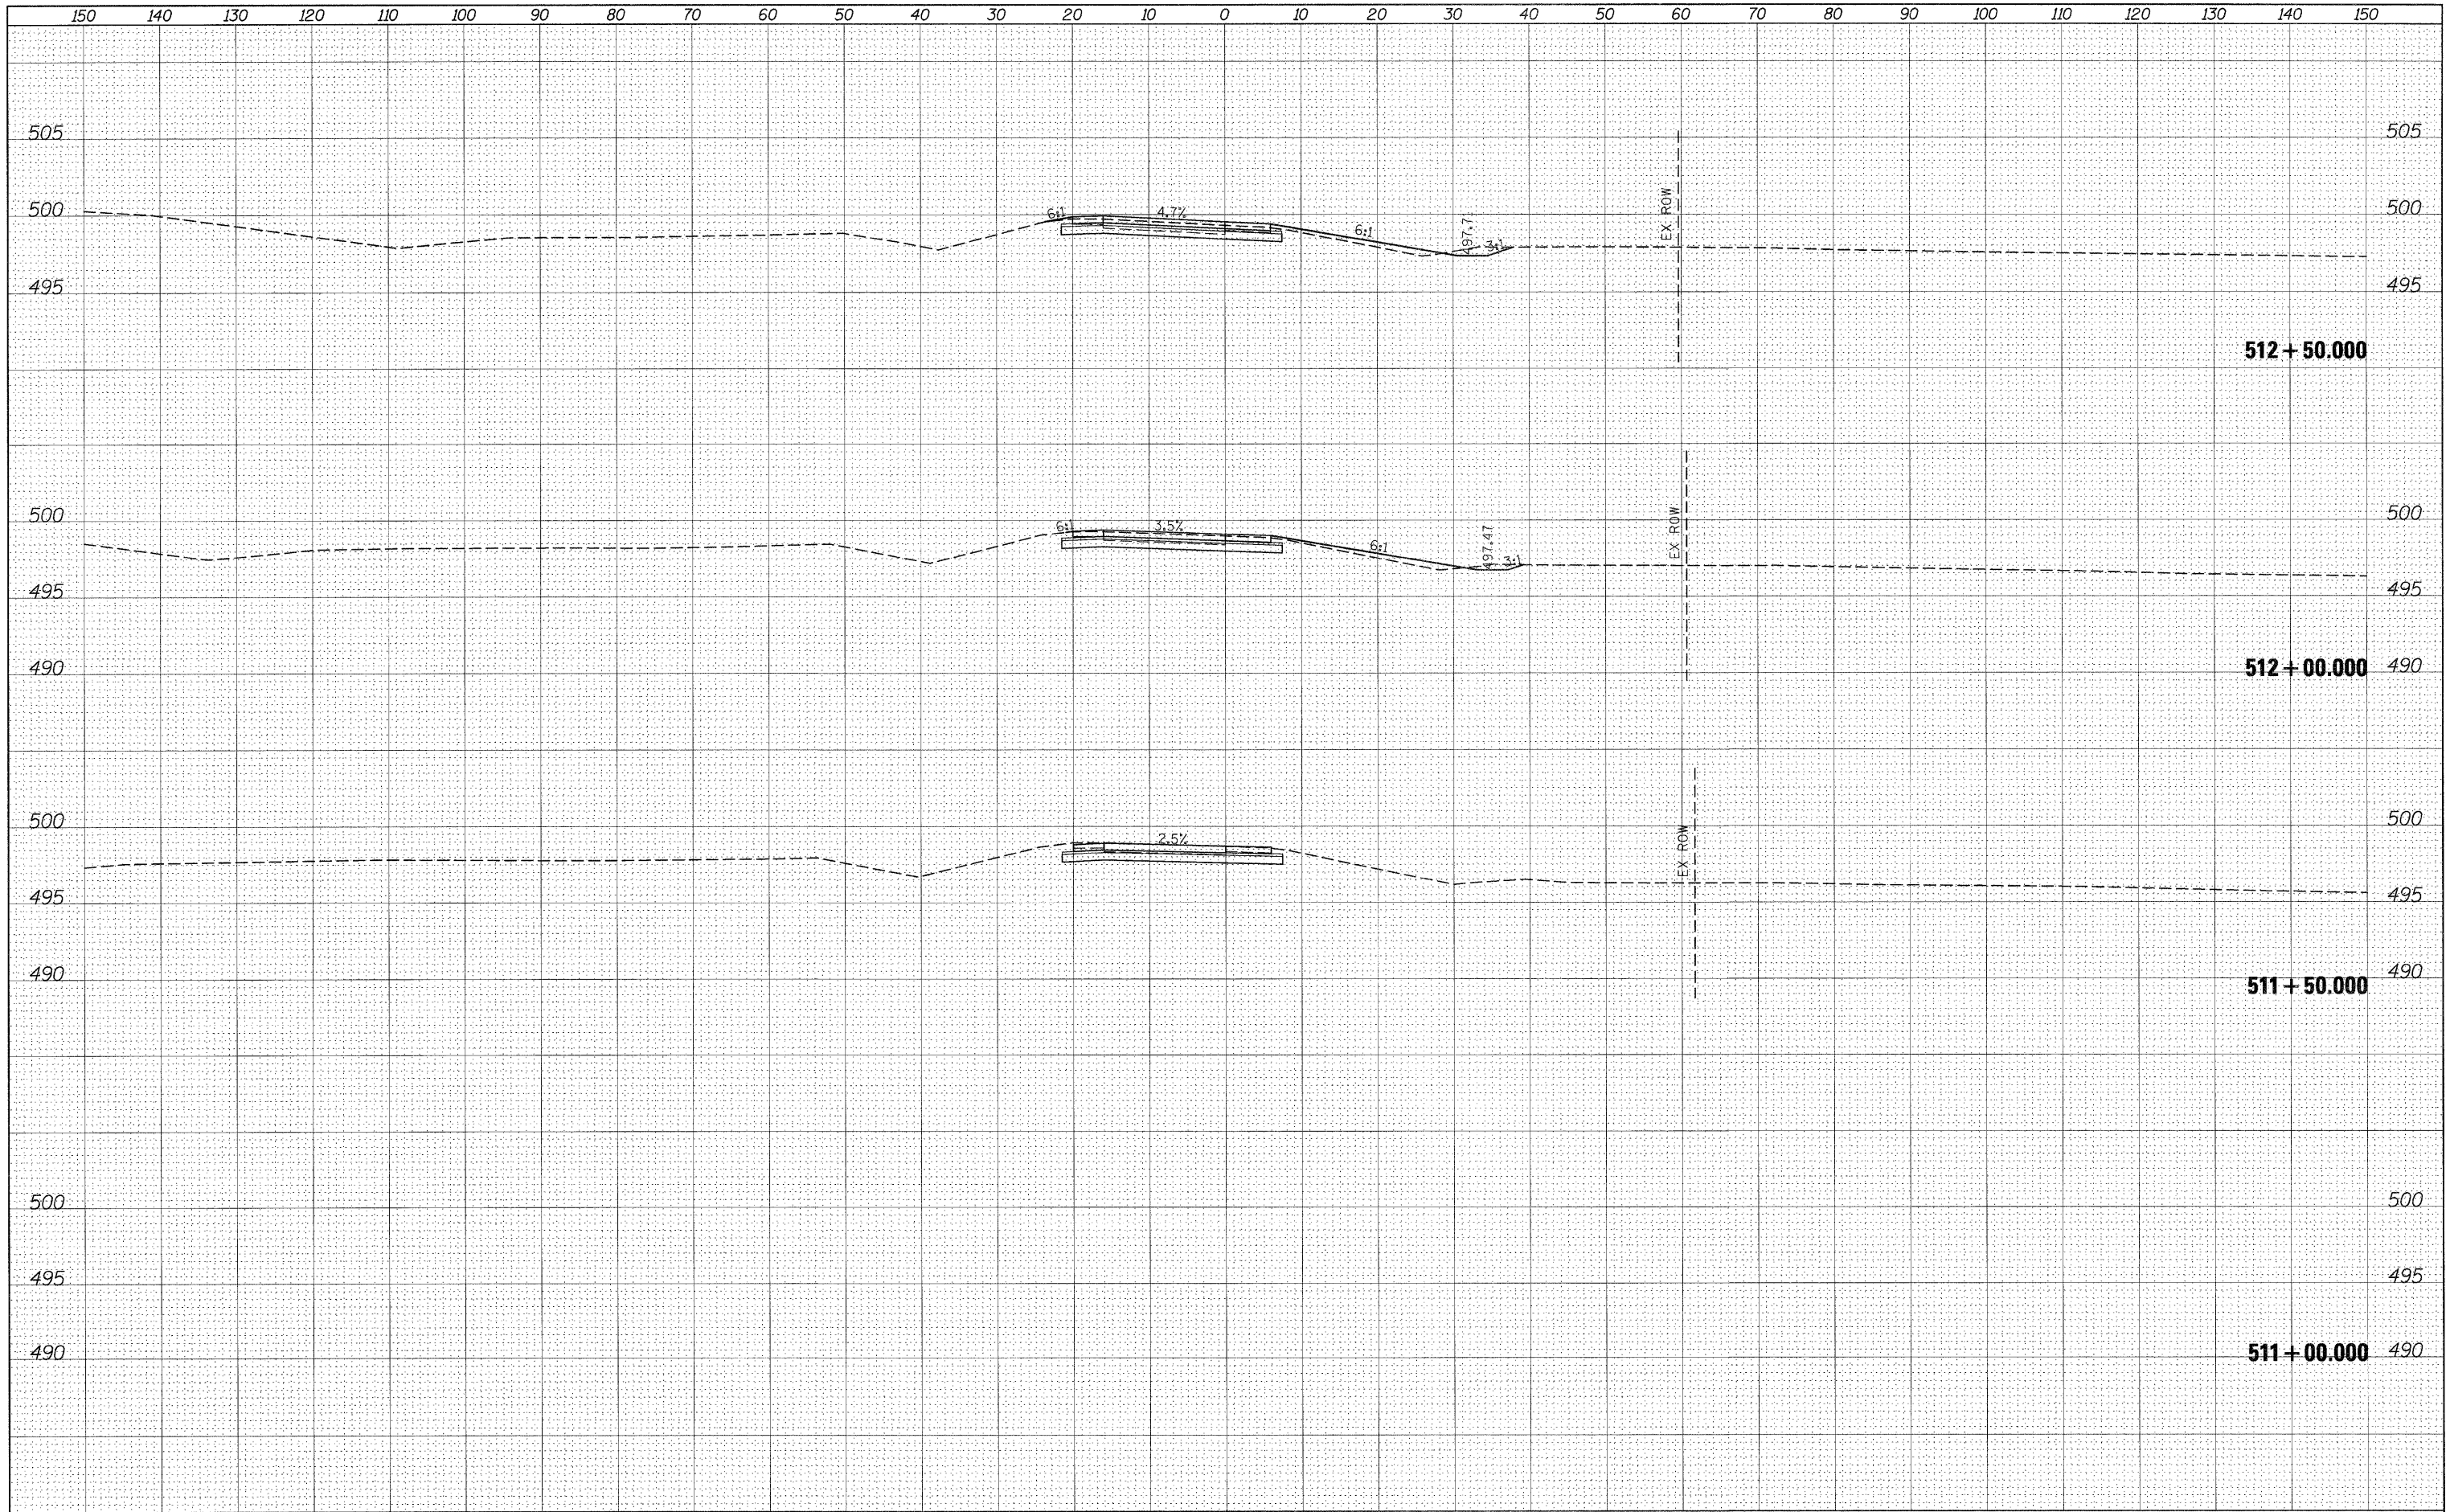

FILE NAME =	USER NAME = #USER#	DESIGNED -	REVISED -	STATE OF ILLINOIS DEPARTMENT OF TRANSPORTATION	CROSS SECTION SHEETS VETERAN'S DR RAMP C - SB ENTRANCE				F.A.I. RTE.	SECTION	COUNTY	TOTAL SHEETS	SHEET NO.
\$FILEL\$		DRAWN -	REVISED -		57	*	Jefferson	422	398				
	PLOT SCALE = \$SCALE\$	CHECKED -	REVISED -		SCALE: SHEET NO. OF SHEETS STA. 511+00.000 TO STA. 512+50.000				CONTRACT NO. 78172				
	PLOT DATE = #DATE#	DATE -	REVISED -		ILLINOIS FED. AID PROJECT				(41-2-1,41-3,41-3-1)R-1				