


BSS31

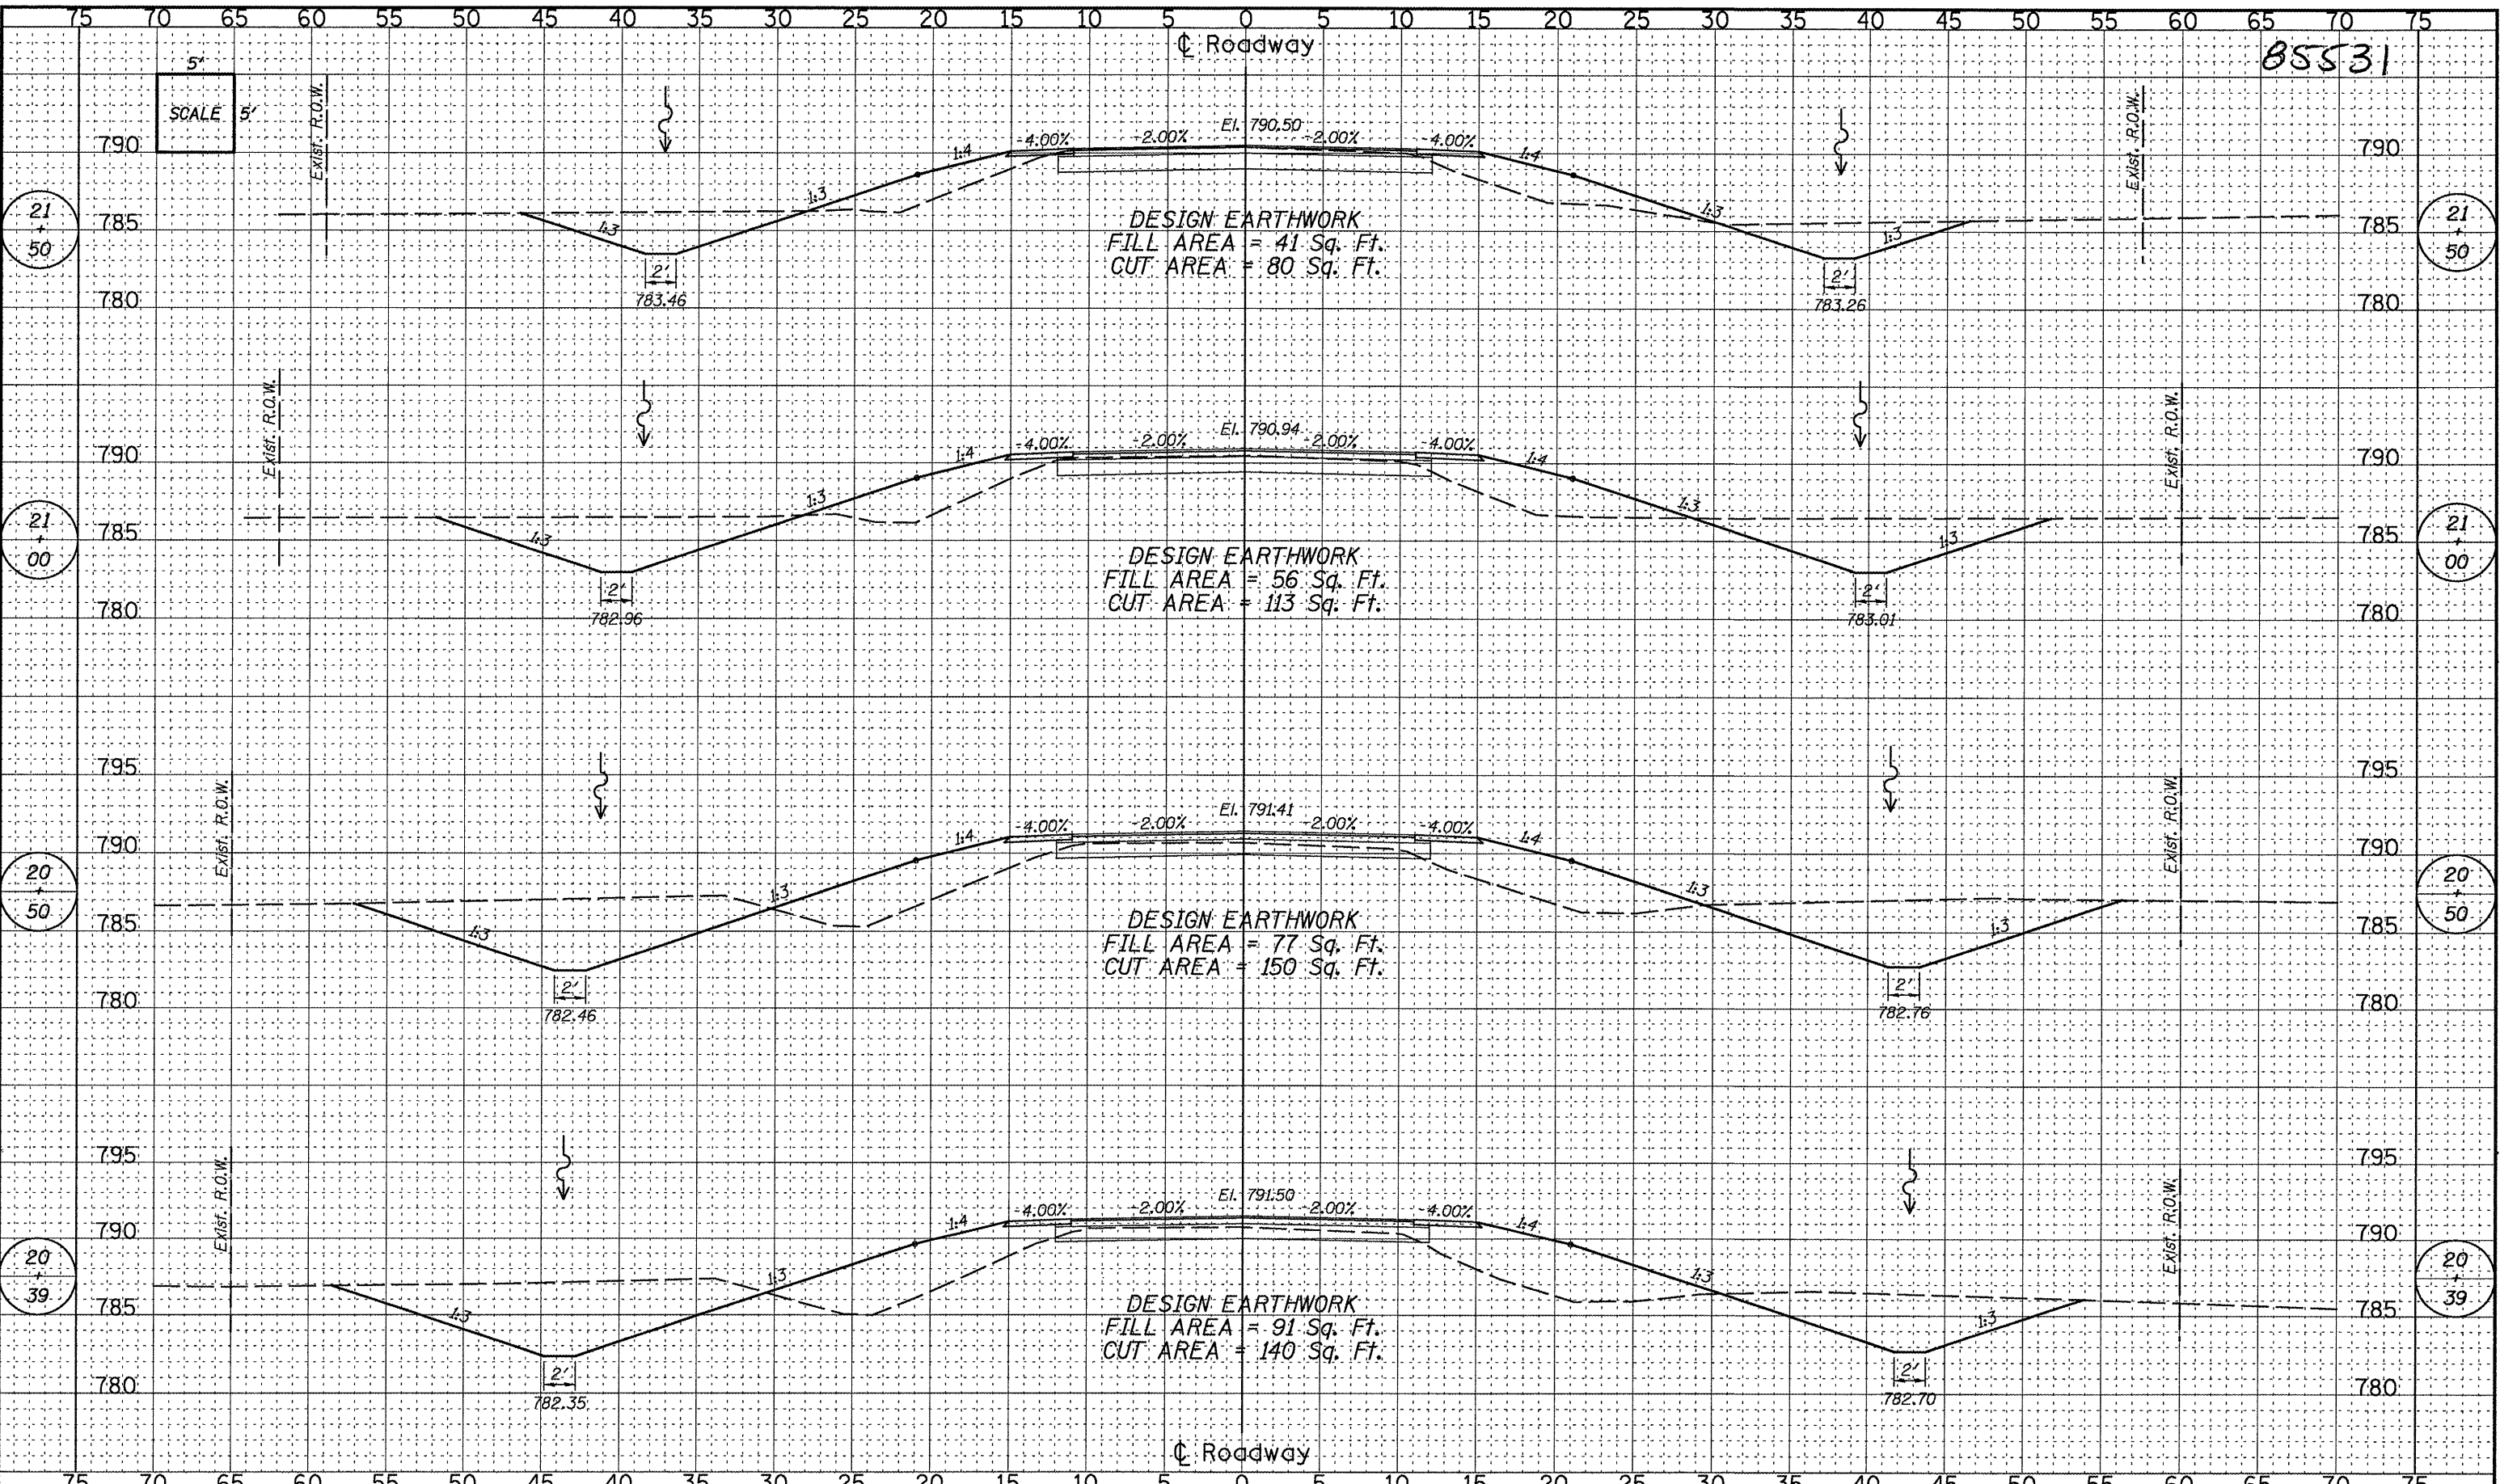

REV.	DATE	BY	REMARKS

DRAWN
R.D.A.

CHECKED
M.A.C.

APPROVED
B.K.C.

**STEPHENSON COUNTY
CULVERT REPLACEMENT
F.A.S. 78 (N. BOLTON ROAD) OVER PRESTON CREEK
2010**

**WILLET,
HOFMANN &
ASSOCIATES, INC.**
CONSULTING ENGINEERS

Land Surveying - Transportation - Structural
Environmental - Architects

809 East Second Street Dixon, Illinois 61021
Phone 815.294.3381 Fax 815.294.3385
Design Firm #194-00018
www.willett-hofmann.com

CROSS SECTIONS

ROUTE NO.	SECTION	COUNTY	TOTAL SHEETS	SHEET NO.
F.A.S. 78	10-06118-00-BR	Stephenson	18	17
STA. 20+39.00 - STA. 21+50.00				
FED. ROAD DIST. NO. 7 ILLINOIS FED. AID PROJECT ER-0177(038)				

FILE = S:\PROJECTS\2010\112010_Stephenson_Co_Bolton_Rd\DESIGN\STRUCT\ssBoltonRdSheets.dgn