

F.A.U. RTE.	SECTION	COUNTY	TOTAL SHEETS	SHEET NO.
	10-00243-01-LS	MCLEAN	15	1
ILLINOIS		CONTRACT NO. 91451		

INDEX OF SHEETS

SHEET NO.	DESCRIPTION
1	TITLE SHEET
2	GENERAL NOTES
3	HIGHWAY STANDARDS AND LEGEND
4	SUMMARY OF QUANTITIES
5	SCHEDULE OF QUANTITIES
6-14	LANDSCAPING PLANS
15	LANDSCAPING DETAILS

STATE OF ILLINOIS
DEPARTMENT OF TRANSPORTATION
DIVISION OF HIGHWAYS
**PLANS FOR PROPOSED
STREET IMPROVEMENTS**



PLAN 1 INCH = 20 FEET
 PROFILE HORIZ. 1 INCH = 20 FEET
 PROFILE VERT. 1 INCH = 5 FEET
 CROSS SECTIONS HORIZ. 1 INCH = 10 FEET
 CROSS SECTIONS VERT. 1 INCH = 5 FEET

TOWN OF NORMAL
MCLEAN COUNTY, ILLINOIS
SECTION: 10-00243-01-LS
PROJECT NO. TE-00D5(094)
JOB NO. C-95-312-11

UPTOWN NORMAL LANDSCAPE PLANTINGS



ILLINOIS HIGHWAY STANDARD DRAWINGS
(SEE SHEET NO. 3)

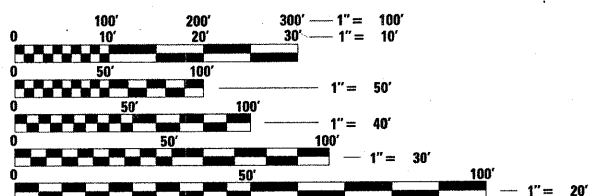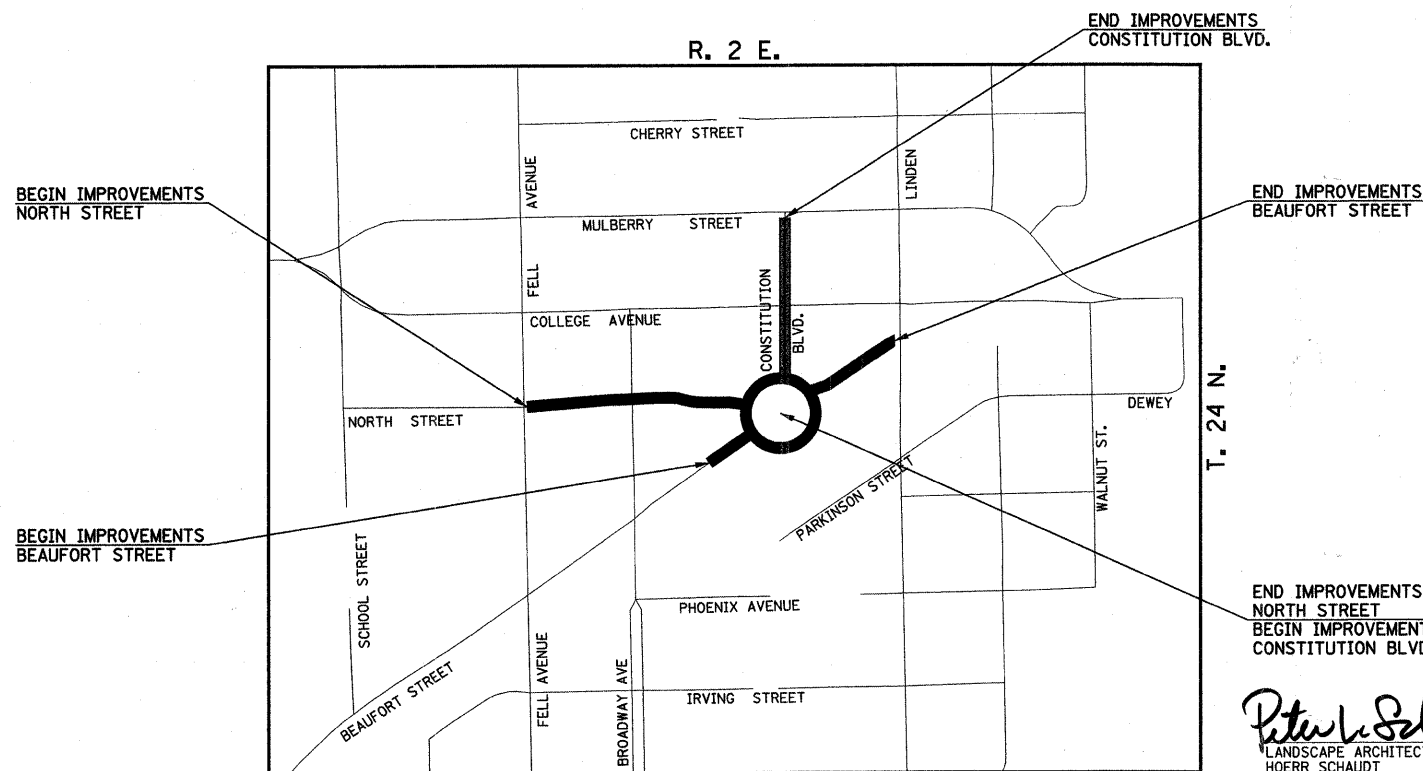


FULL SIZE PLANS HAVE BEEN PREPARED USING STANDARD ENGINEERING SCALES. REDUCED SIZED PLANS WILL NOT CONFORM TO STANDARD SCALES. IN MAKING MEASUREMENTS ON REDUCED PLANS, THE ABOVE SCALES MAY BE USED.

J.U.L.I.E.
JOINT UTILITY LOCATION INFORMATION FOR EXCAVATION
1-800-892-0123 OR 811

CONTRACT NO. 91451

LOCATION MAP


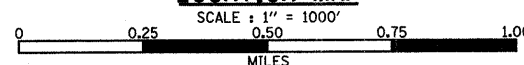


Peter L. Schaudt
LANDSCAPE ARCHITECT
HOERR SCHAUDT
SHEET 6 TO 15

DATE: JAN. 7, 2011
LICENSE EXPIRES 8-31-11

Sean M. Wiedner
PROFESSIONAL ENGINEER
CLARK DIETZ, INC.
SHEET 1 TO 5

DATE: JAN. 7, 2011
LICENSE EXPIRES 11-30-11

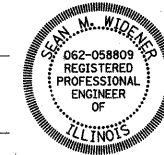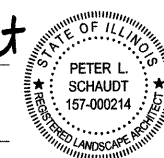

TOWN OF NORMAL

APPROVED January 10, 2011
David C. Brown, P.E.
TOWN ENGINEER

PASSED 1/21 20 11
[Signature]
DISTRICT FIVE ENGINEER OF
LOCAL ROADS & STREETS

Releasing For Bid Based on Limited Review January 21 20 11
[Signature]
DEPUTY DIRECTOR OF HIGHWAYS
REGION THREE ENGINEER

STATE OF ILLINOIS
DEPARTMENT OF TRANSPORTATION

**PRINTED BY THE AUTHORITY
OF THE STATE OF ILLINOIS**

Clark Dietz
ENGINEERS

125 WEST CHURCH STREET
CHAMPAIGN, IL 61820
PHONE : 217.373.8900
FAX : 217.373.8923