


F.A.U. SECTION	COUNTY	TOTAL SHEETS	SHEET NO.
10-00243-01-LS	MCLEAN	15	8
CONTRACT NO. 91451		ILLINOIS FED. AID PROJECT	

**Client**  
**Town of Normal**  
 100 E. Pheonix Avenue  
 Normal, IL 61761-0589  
 Contact: Wayne Aldrich  
 Phone: 309-454-9750

**Landscape Architect**  
**HGERR SCHAUDT**  
 landscape architects  
 850 West Jackson Blvd., Suite 800  
 Chicago, IL 60607  
 Contact: Rick Reineke  
 Phone: 312.492.6501

**Subconsultant:**  
  
**Subconsultant:**

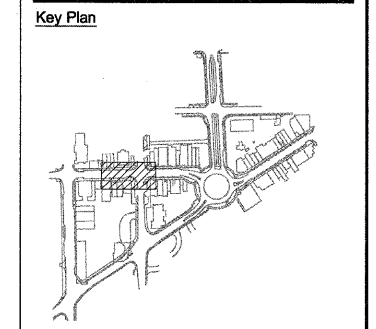

**UPTOWN NORMAL**

Redevelopment Renewal Project  
 Additional Planting


No.  
 DATE: February 18, 2007  
 SCALE:

No.	Date	Issue Description
1	12-22-10	Preliminary PSE Submittal
2	01-14-11	Final PSE Submittal

Drawn By:  
 Project No. 0201.00 Date

**North Street Planting Plan**

**LP 1.1**  
 SHEET 8 OF 15 SHEETS

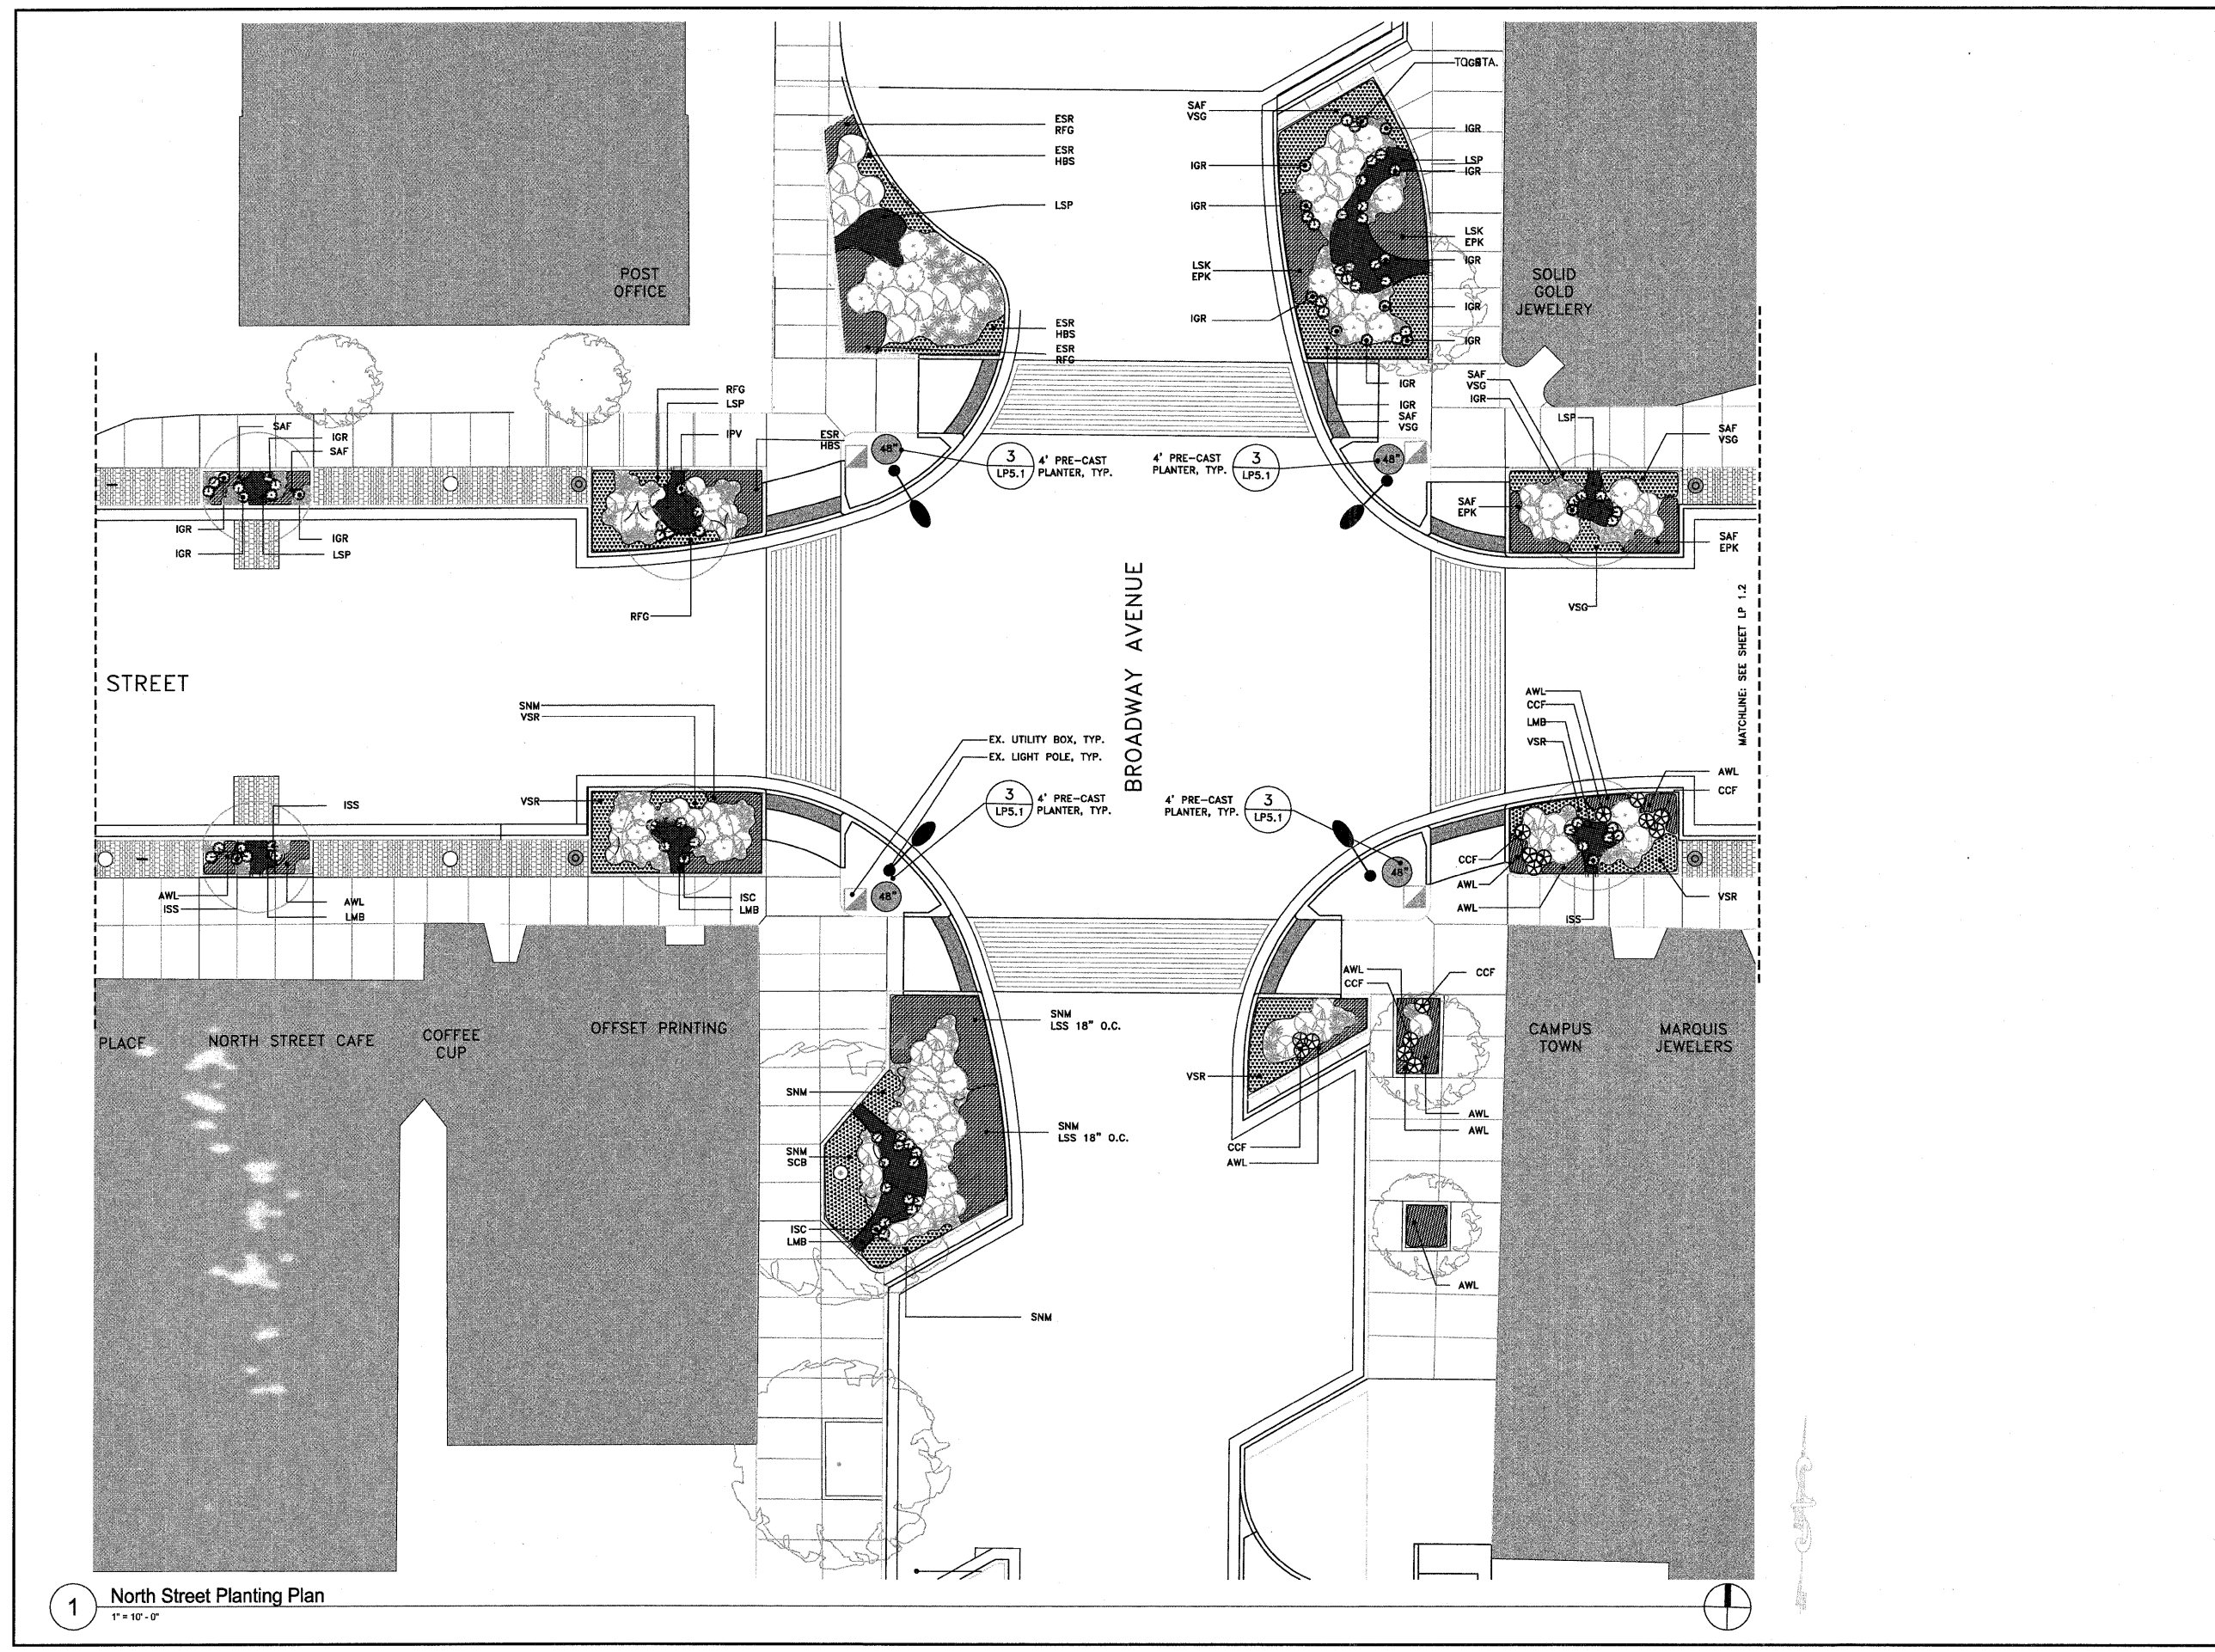

**1** North Street Planting Plan  
 1" = 10' - 0"